

POR. N 1/2 SEC. 26, & POR. E 1/2 OF N 1/2 SEC. 27, T. 17S., R. 26E.,


M.D.B & M.

TAX CODE AREA
161-011
161-002

59-07

DISCLAIMER
THIS MAP WAS PREPARED FOR LOCAL
PROPERTY ASSESSMENT PURPOSES
ONLY. THE PARCELS SHOWN HEREON
MAY NOT COMPLY WITH STATE AND
LOCAL SUBDIVISION ORDINANCES. NO
LIABILITY IS ASSUMED FOR THE USE
OF THE INFORMATION HEREON.

REVISED: 3/16/2022
REASON: 2021-0046552
CAD TECH: JDF

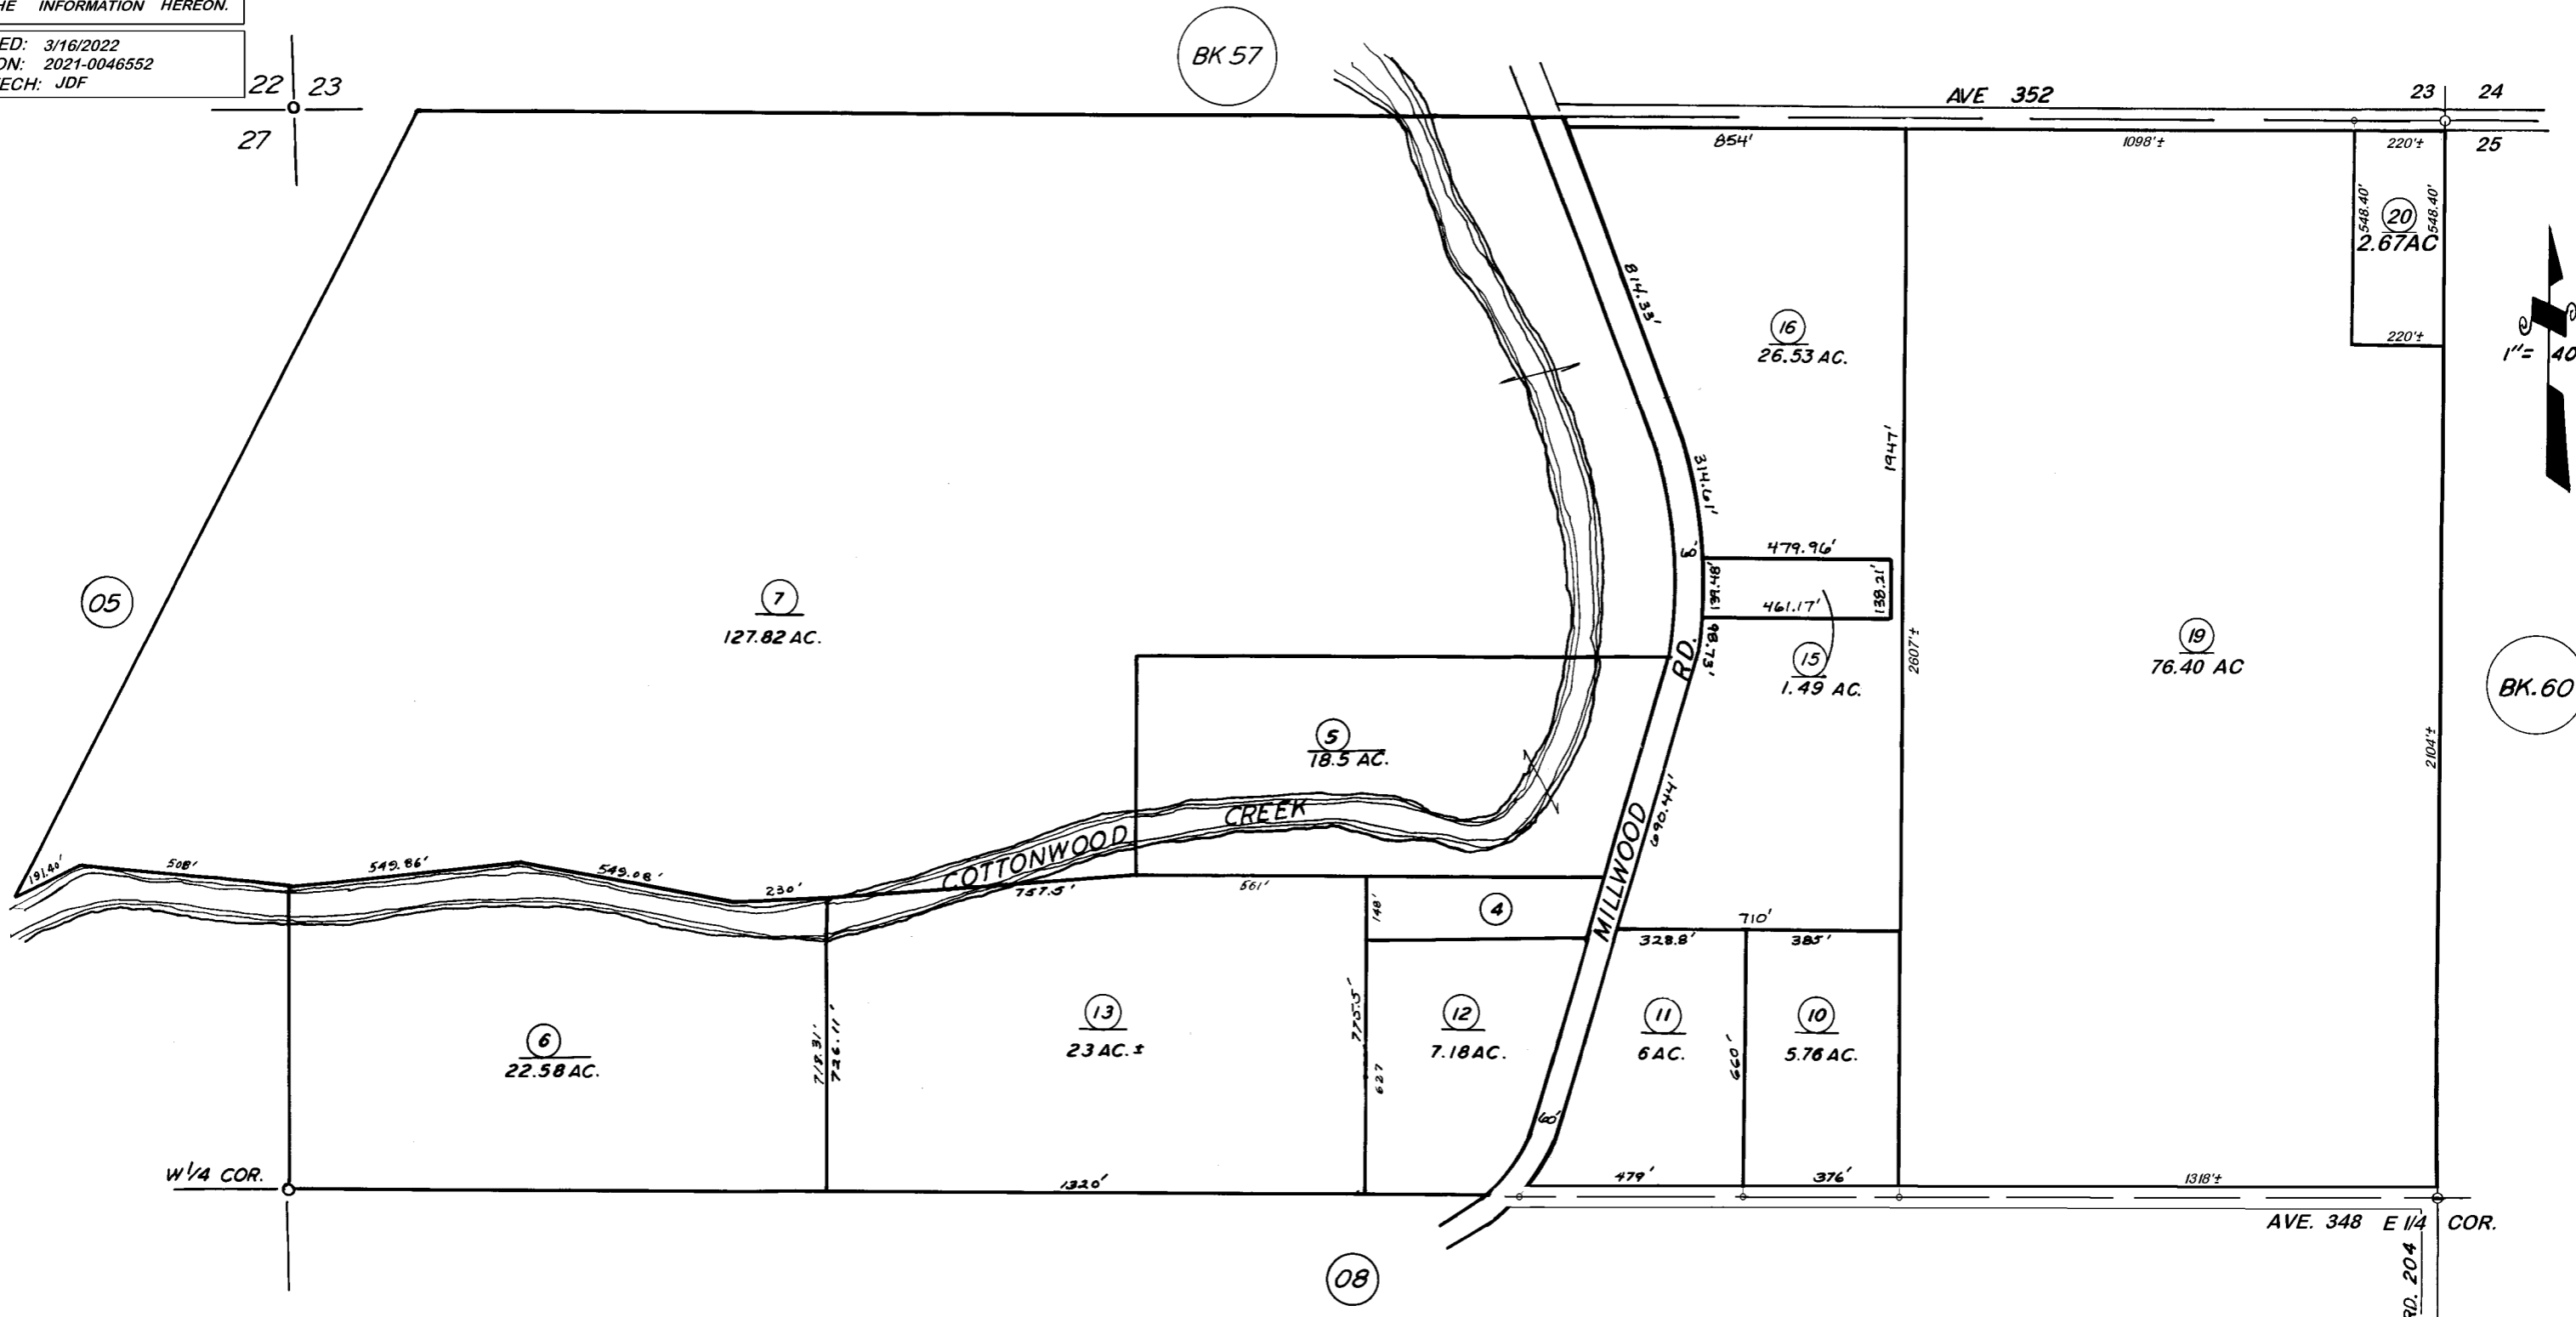

ASSESSOR'S MAPS BK. 59, PG. 07
COUNTY OF TULARE, CALIF.

NOTE — ASSESSOR'S BLOCK NUMBERS SHOWN IN ELLIPSES
ASSESSOR'S PARCEL NUMBERS SHOWN IN CIRCLES

