


DISCLAIMER
 THIS MAP WAS PREPARED FOR LOCAL PROPERTY ASSESSMENT PURPOSES ONLY. THE PARCELS SHOWN HEREON MAY NOT COMPLY WITH STATE AND LOCAL SUBDIVISION ORDINANCES. NO LIABILITY IS ASSUMED FOR THE USE OF THE INFORMATION HEREON.

REVISED: 04/11/2013
 REASON: 2012-0066611
 CAD TECH: ASG

S 1/2 SEC. 26, T. 17S., R. 26E., M. D. B. & M.

TAX CODE AREA **59-08**
 161-011
 161-002

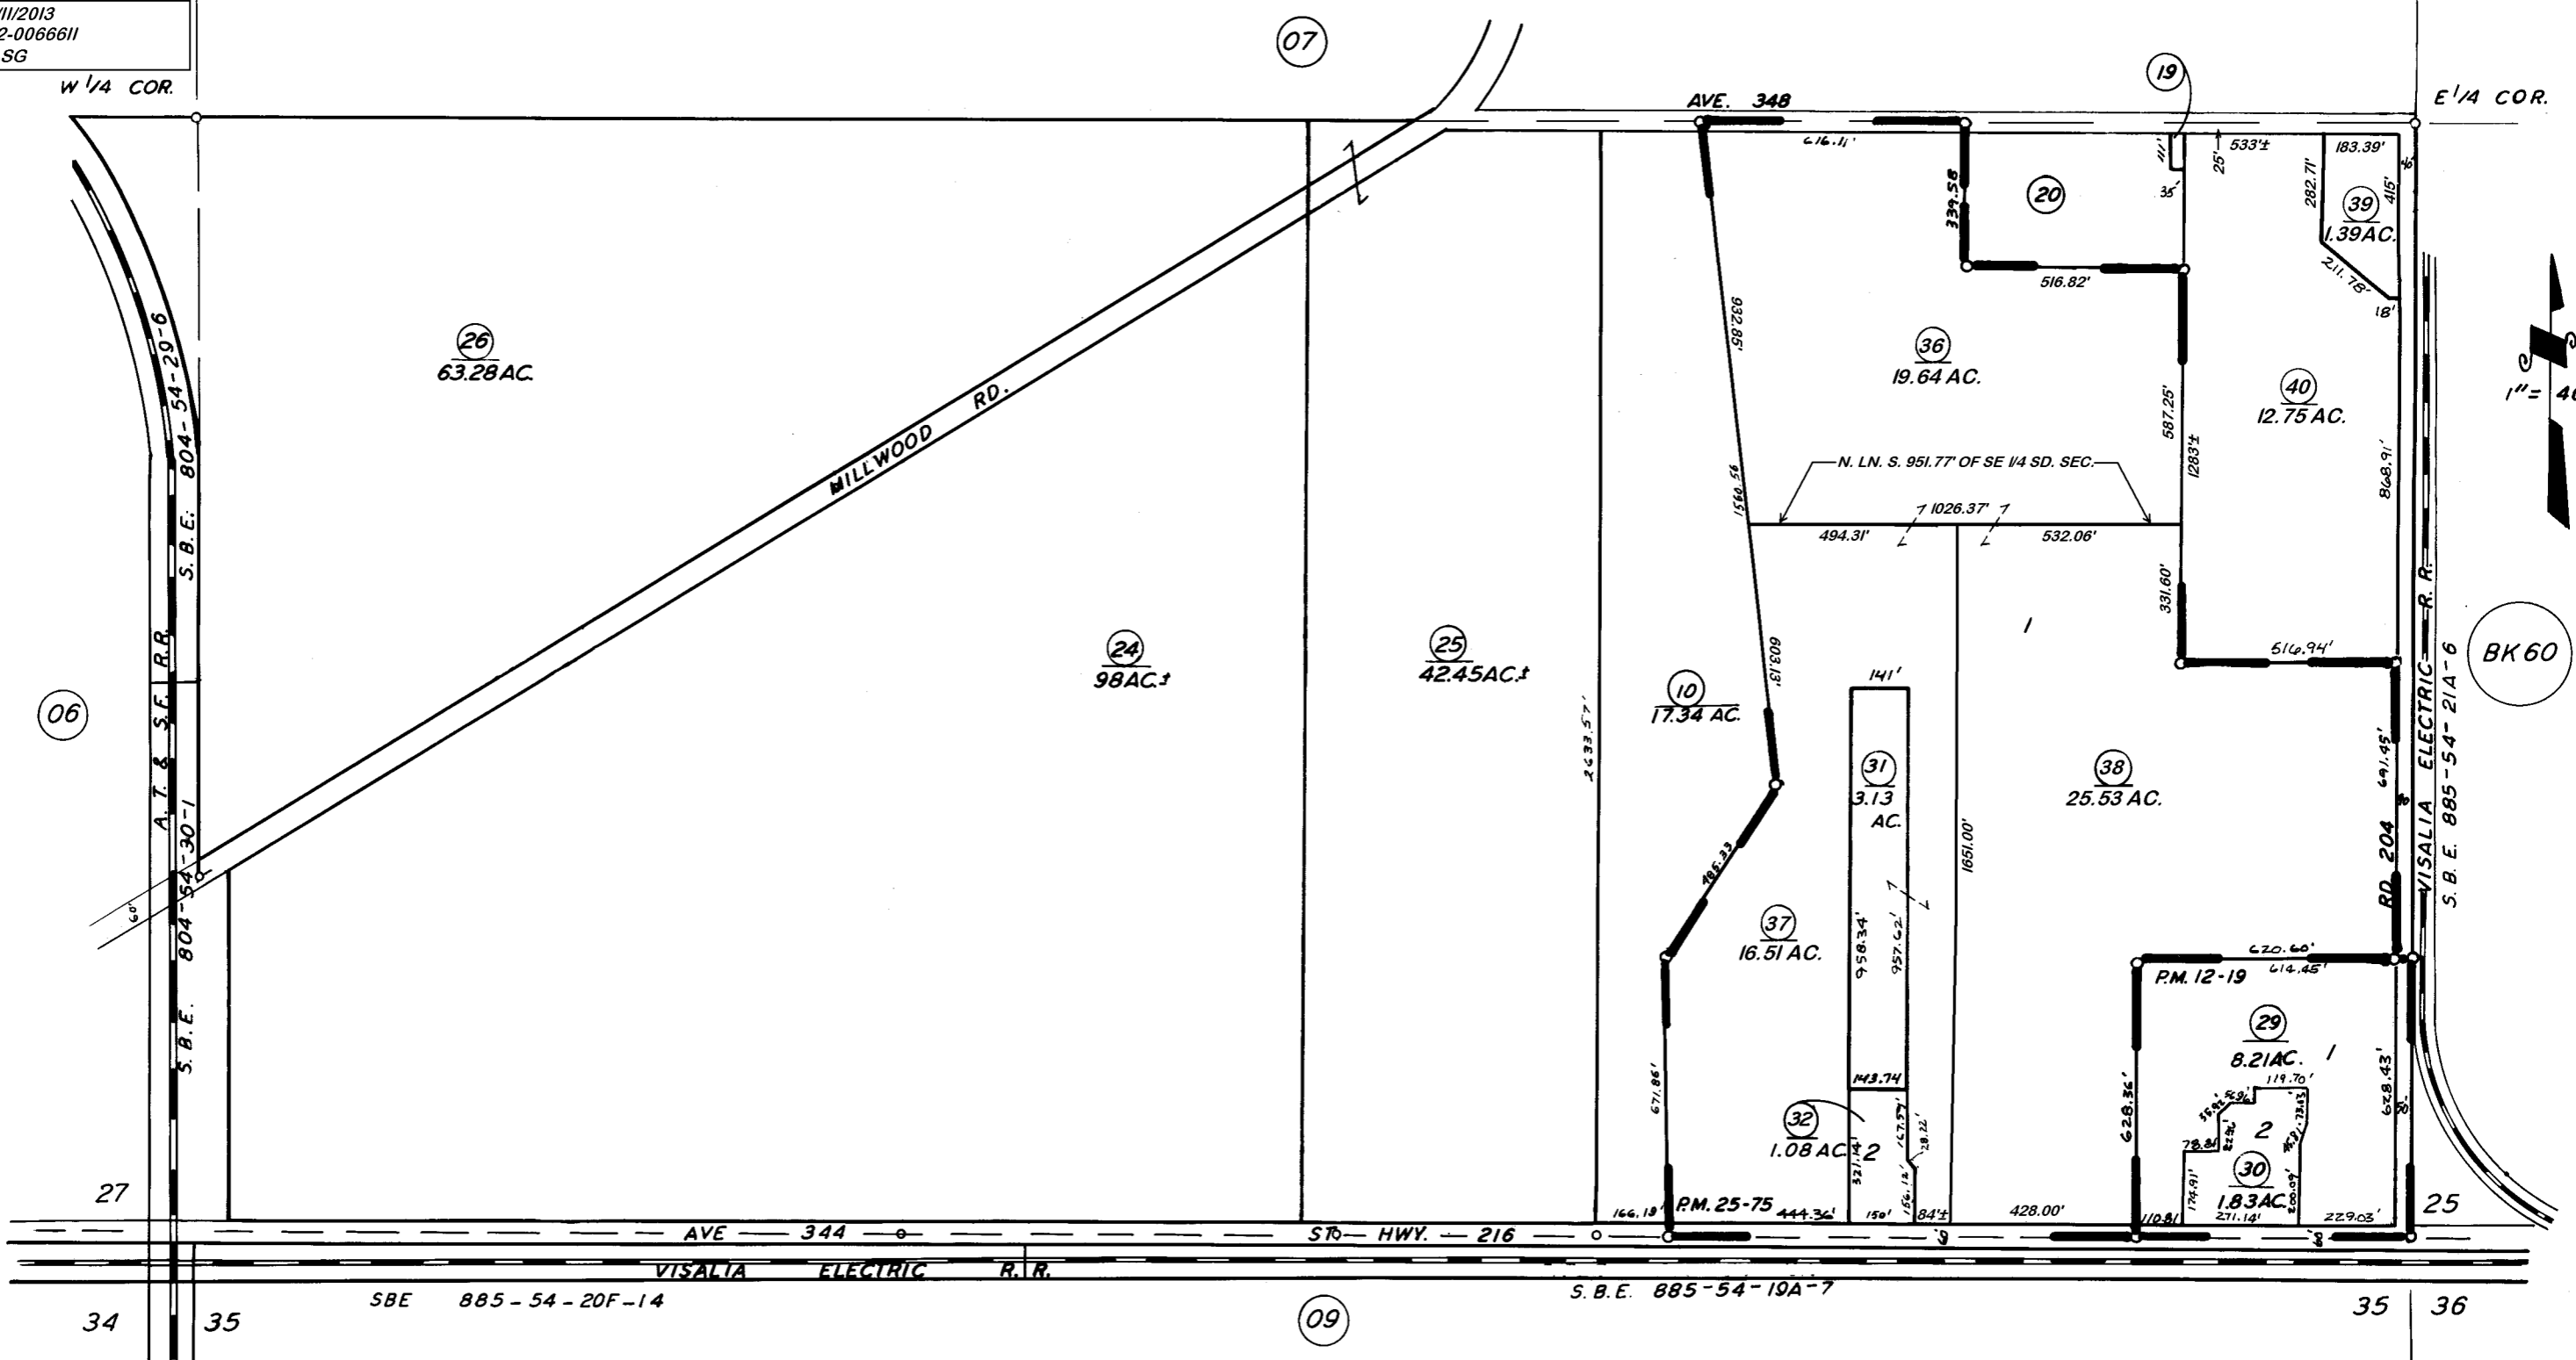

REF. REC. OF SURVEY R.M 6-124
 PARCEL MAP 2474, P.M. 25-75
 PARCEL MAP 1118, P.M. 12-19

ASSESSOR'S MAPS BK. 59 PG. 08
 COUNTY OF TULARE, CALIF.

NOTE — ASSESSOR'S BLOCK NUMBERS SHOWN IN ELLIPSES
 ASSESSOR'S PARCEL NUMBERS SHOWN IN CIRCLES