

N 1/2 SEC. 34, T.17S., R.26E. M. D. B. & M.

TAX CODE AREA

059-11

161-002

161-006

007-018


DISCLAIMER

THIS MAP WAS PREPARED FOR LOCAL PROPERTY ASSESSMENT PURPOSES ONLY. THE PARCELS SHOWN HEREON MAY NOT COMPLY WITH STATE AND LOCAL SUBDIVISION ORDINANCES. NO LIABILITY IS ASSUMED FOR THE USE OF THE INFORMATION HEREON. R & T CODE SEC. 327, 408.3, ETC.

REVISED: 06/04/2019

REASON: TRAC UPDATE

CAD TECH: CFG

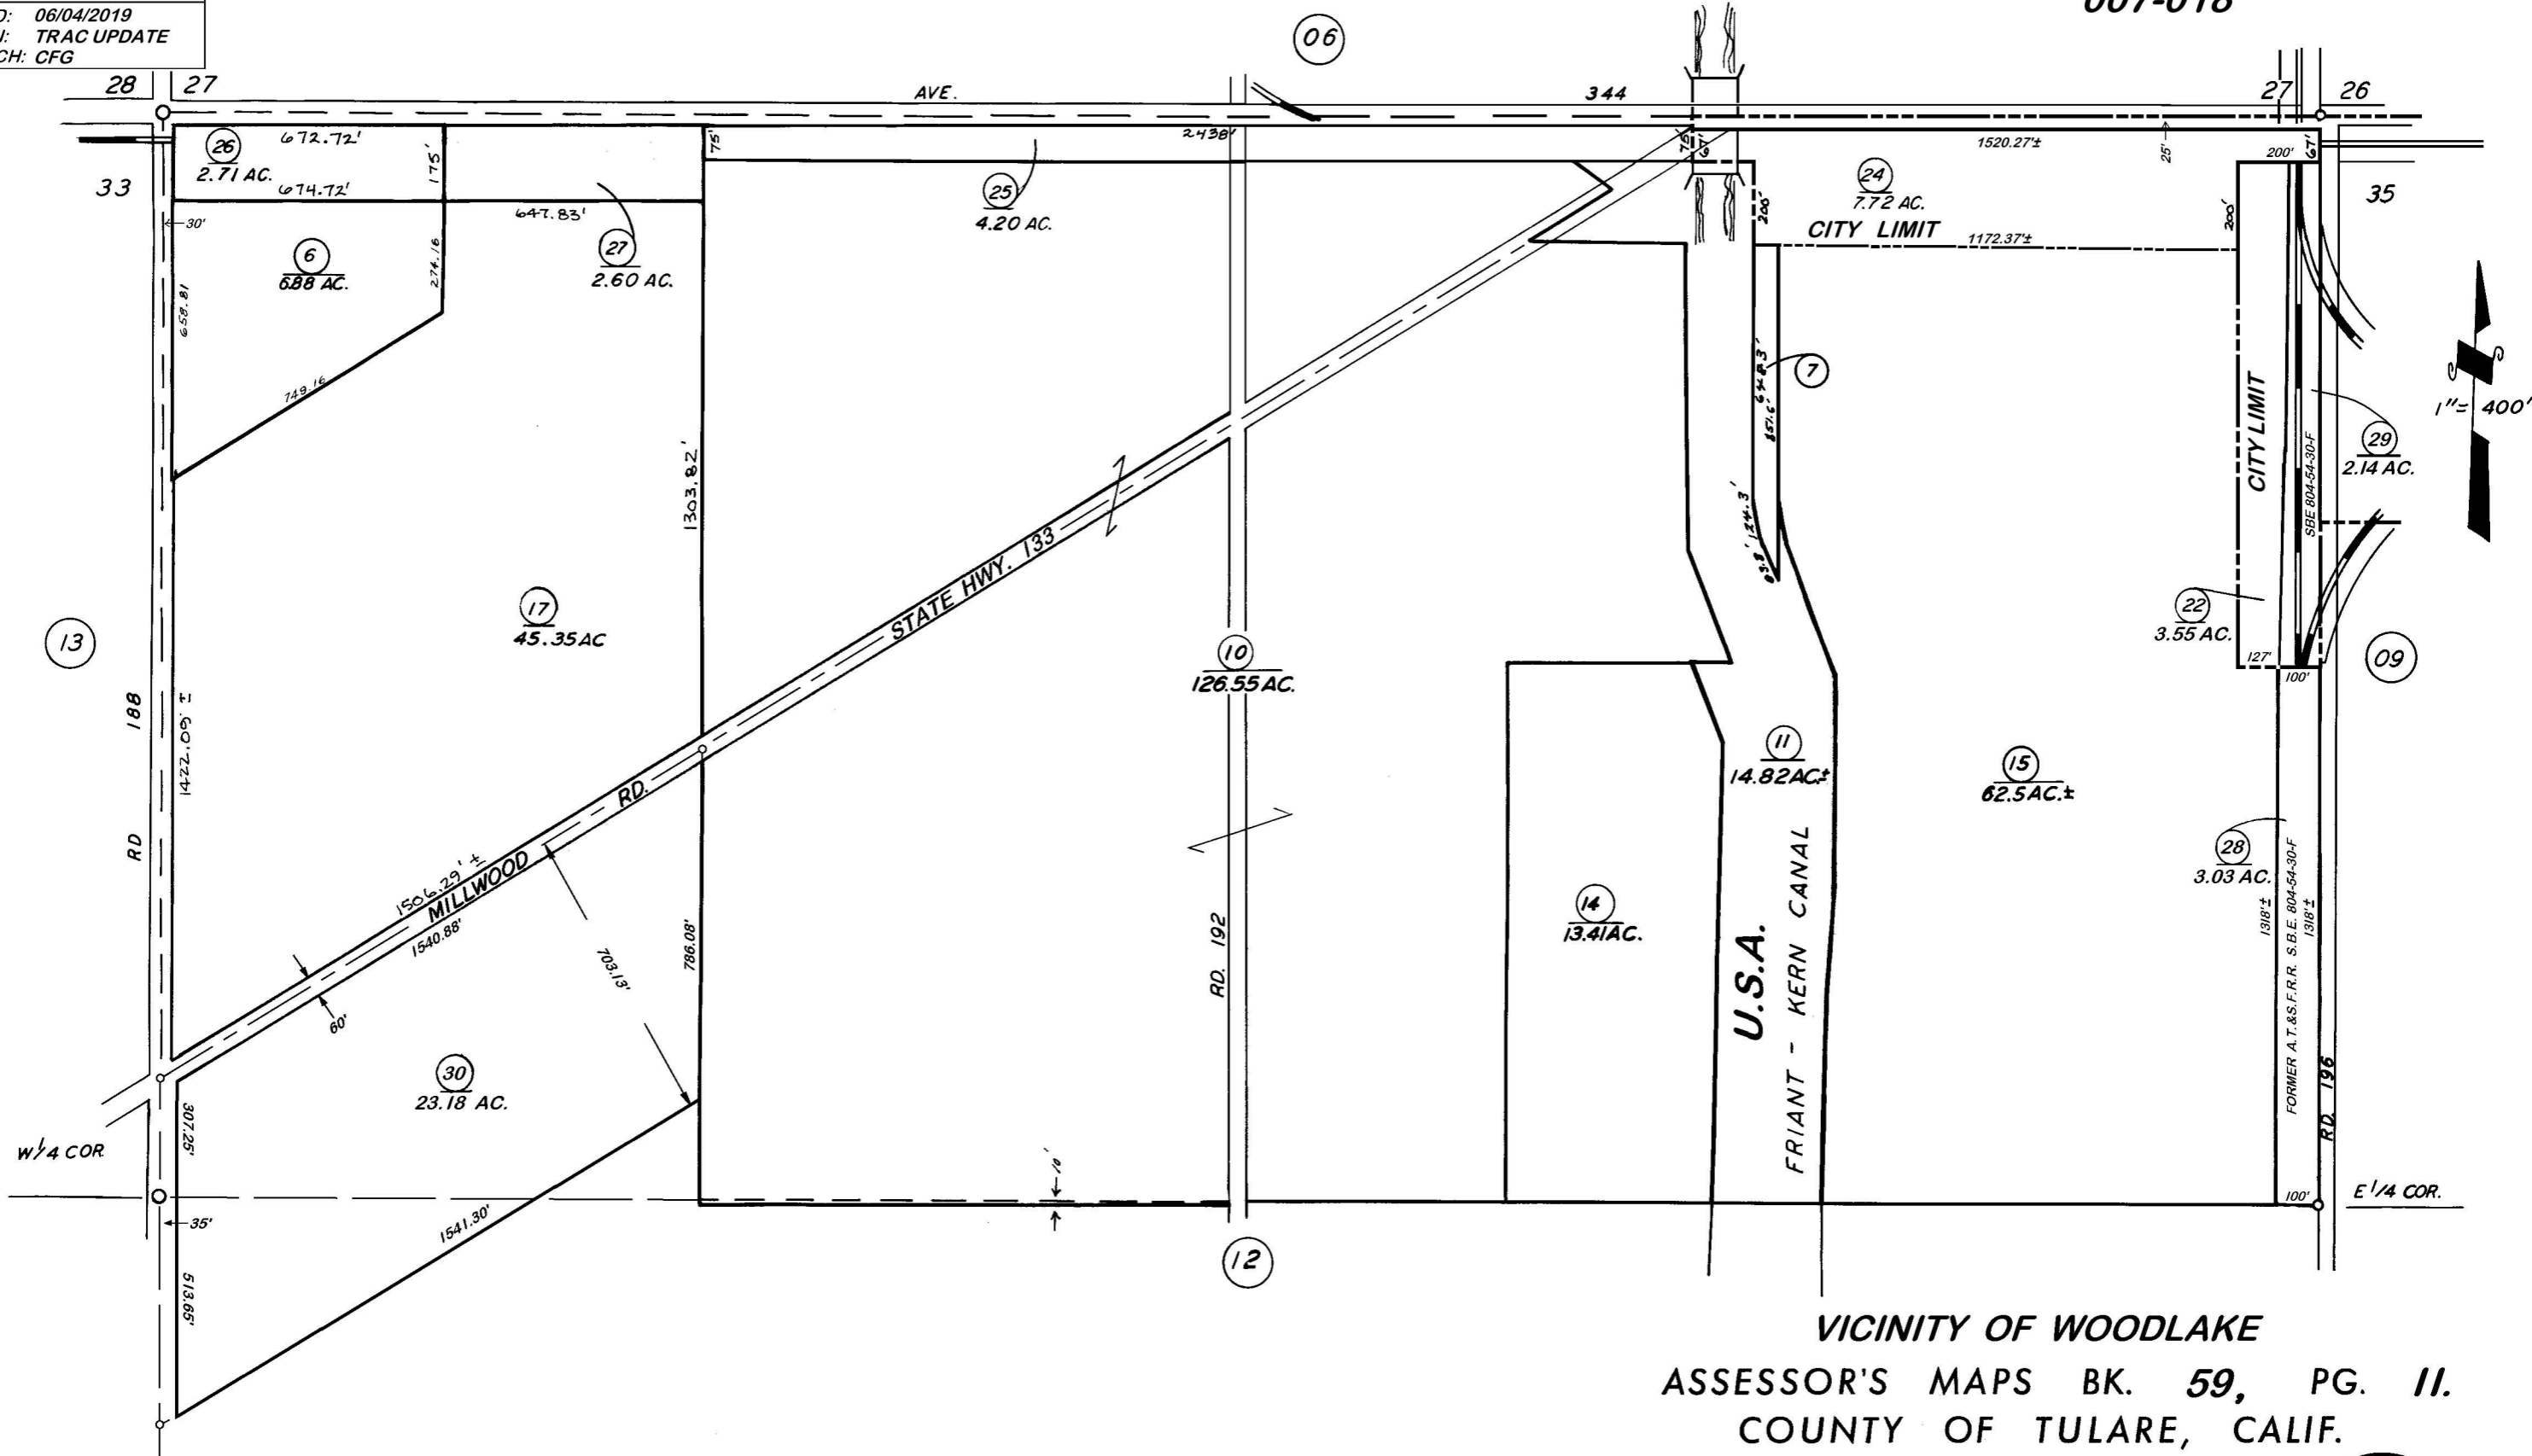

VICINITY OF WOODLAKE
ASSESSOR'S MAPS BK. 59, PG. 11.
COUNTY OF TULARE, CALIF.

NOTE — ASSESSOR'S BLOCK NUMBERS SHOWN IN ELLIPSES
ASSESSOR'S PARCEL NUMBERS SHOWN IN CIRCLES

