
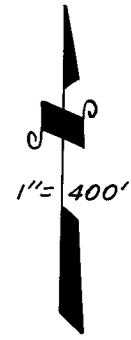


1/2 SEC. 34, T.17S., R.26E., M.D.B. & M.

TAX CODE AREA **059-12**  
 161-006  
 161-009  
 161-005

**DISCLAIMER**  
 THIS MAP WAS PREPARED FOR LOCAL PROPERTY ASSESSMENT PURPOSES ONLY. THE PARCELS SHOWN HEREON MAY NOT COMPLY WITH STATE AND LOCAL SUBDIVISION ORDINANCES. NO LIABILITY IS ASSUMED FOR THE USE OF THE INFORMATION HEREON. R & T CODE SEC. 327, 408.3, ETC.  
 REVISED: 06/17/2016  
 REASON: ADD DITCH NOTE  
 CAD TECH: ASG

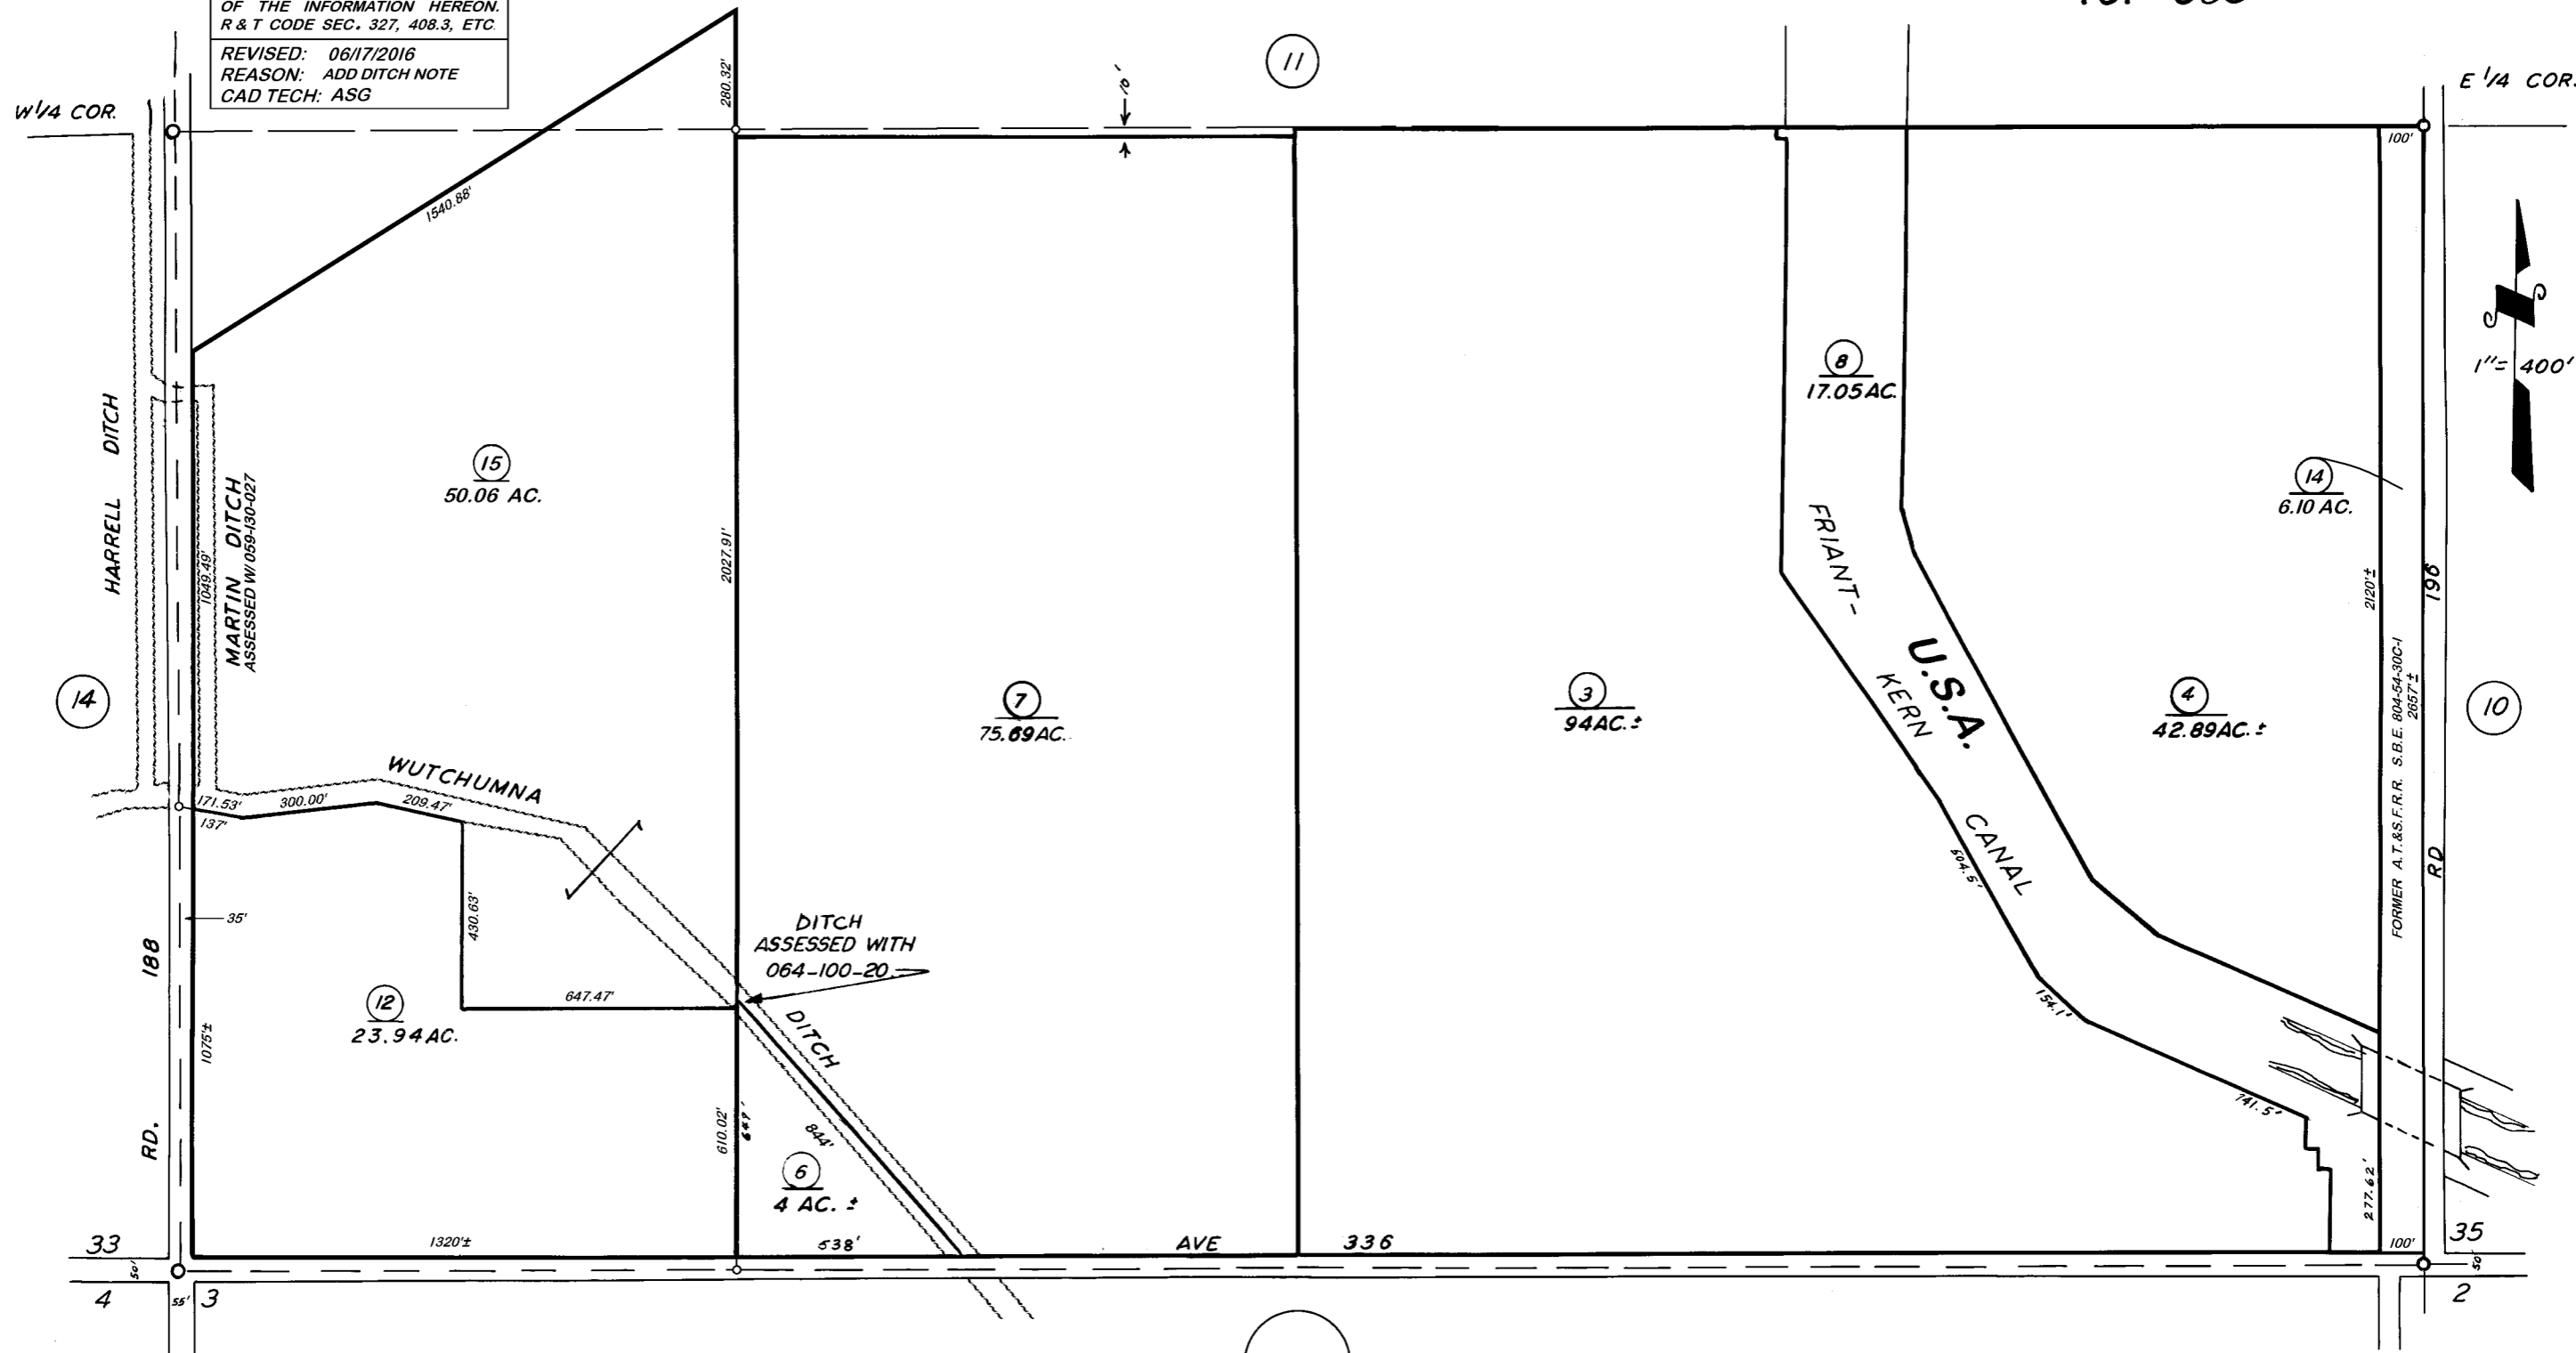

BK. 110

VICINITY OF WOODLAKE  
 ASSESSOR'S MAPS BK. 59, PG. 12.  
 COUNTY OF TULARE, CALIF.

NOTE — ASSESSOR'S BLOCK NUMBERS SHOWN IN ELLIPSES  
 ASSESSOR'S PARCEL NUMBERS SHOWN IN CIRCLES

