


**DISCLAIMER**

THIS MAP WAS PREPARED FOR LOCAL PROPERTY ASSESSMENT PURPOSES ONLY. THE PARCELS SHOWN HEREON MAY NOT COMPLY WITH STATE AND LOCAL SUBDIVISION ORDINANCES. NO LIABILITY IS ASSUMED FOR THE USE OF THE INFORMATION HEREON.

REVISED: 5/23/2022  
REASON: TRAC CHANGE  
CAD TECH: JMM

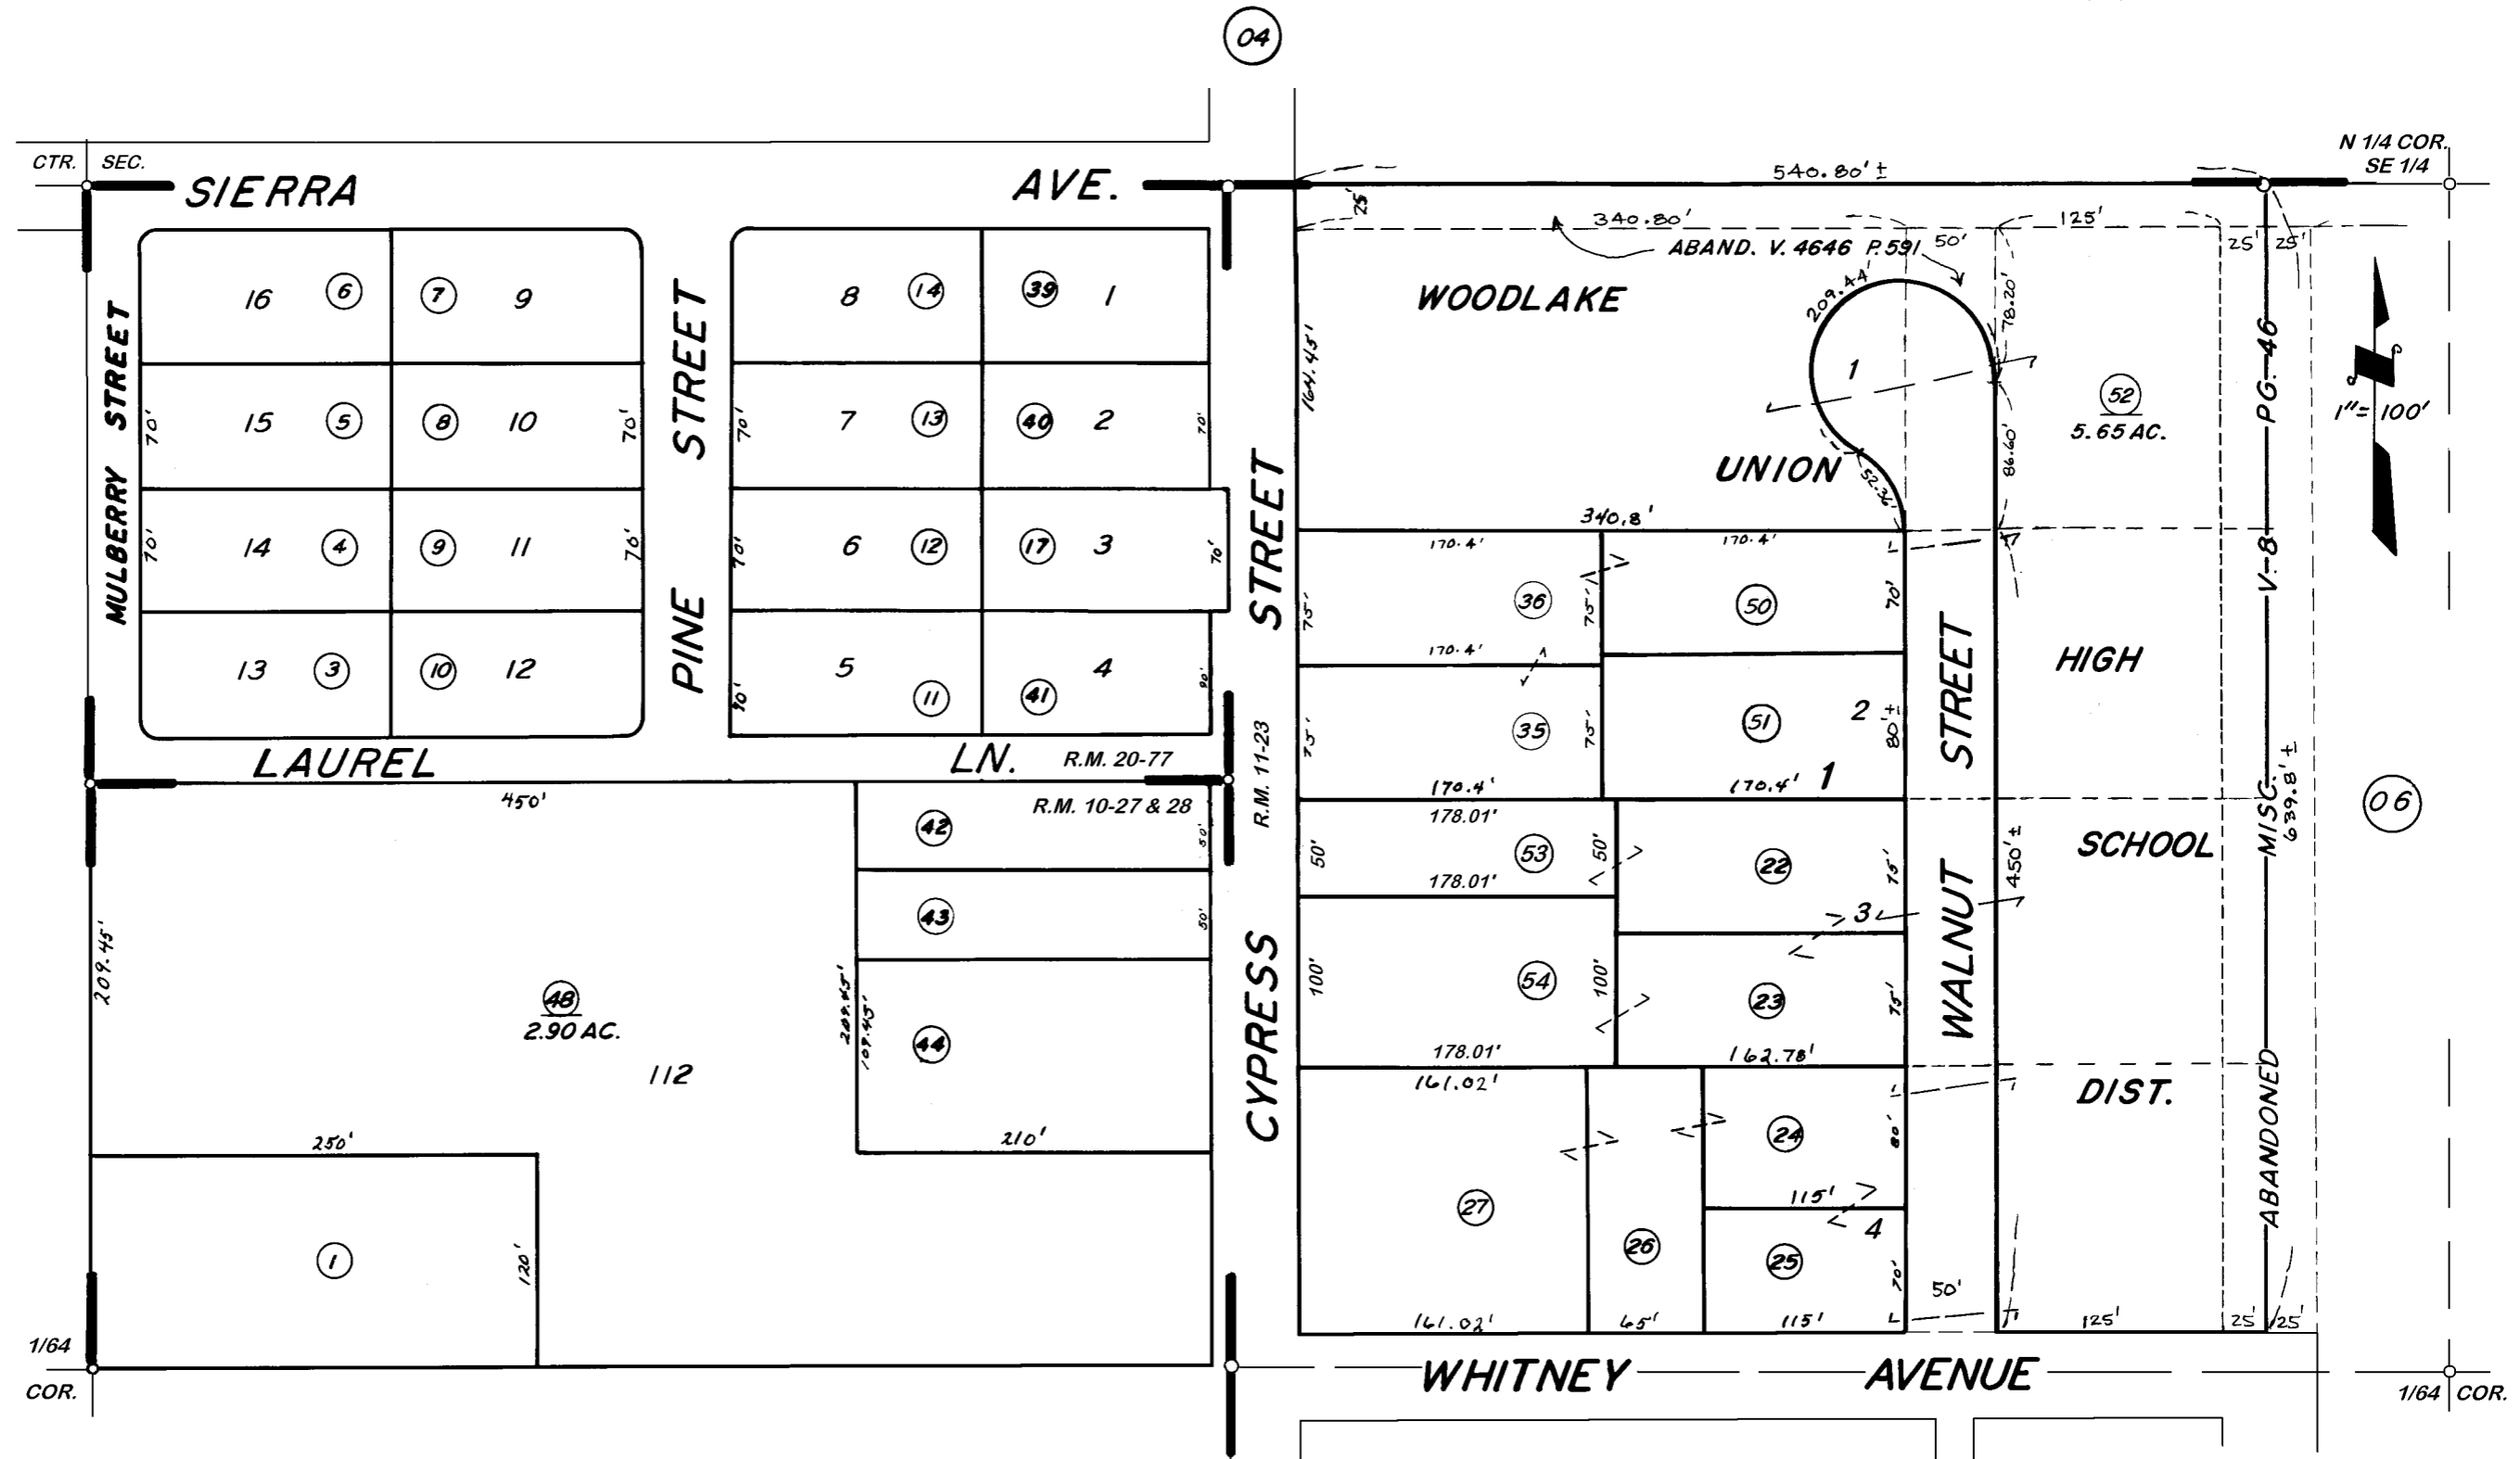

26

06

08

UPLANE TRACT R.M. 20-77  
POR. WOODLAKE SHEET NO.1, R.M. 10-27 & 28  
POR. TOWNSITE OF WOODLAKE, R.M. 11-23

CITY OF WOODLAKE  
ASSESSOR'S MAPS BK. 060, PG. 05  
COUNTY OF TULARE, CALIF.

NOTE — ASSESSOR'S BLOCK NUMBERS SHOWN IN ELLIPSES  
ASSESSOR'S PARCEL NUMBERS SHOWN IN CIRCLES

