
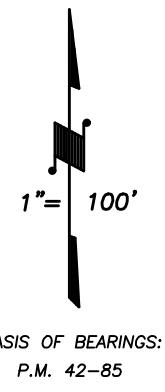


**DISCLAIMER**  
 THIS MAP WAS PREPARED FOR LOCAL PROPERTY ASSESSMENT PURPOSES ONLY AND THE PARCELS SHOWN HEREON MAY NOT COMPLY WITH STATE AND LOCAL SUBDIVISION ORDINANCES, AND NO LIABILITY IS ASSUMED FOR THE USE OF THE INFORMATION SHOWN HEREON.

N1/2 OF SW1/4 OF SE1/4 SEC.25, T.17S., R.26E., M.D.B.&M.

Tax Area Code **060-09**  
 007-006

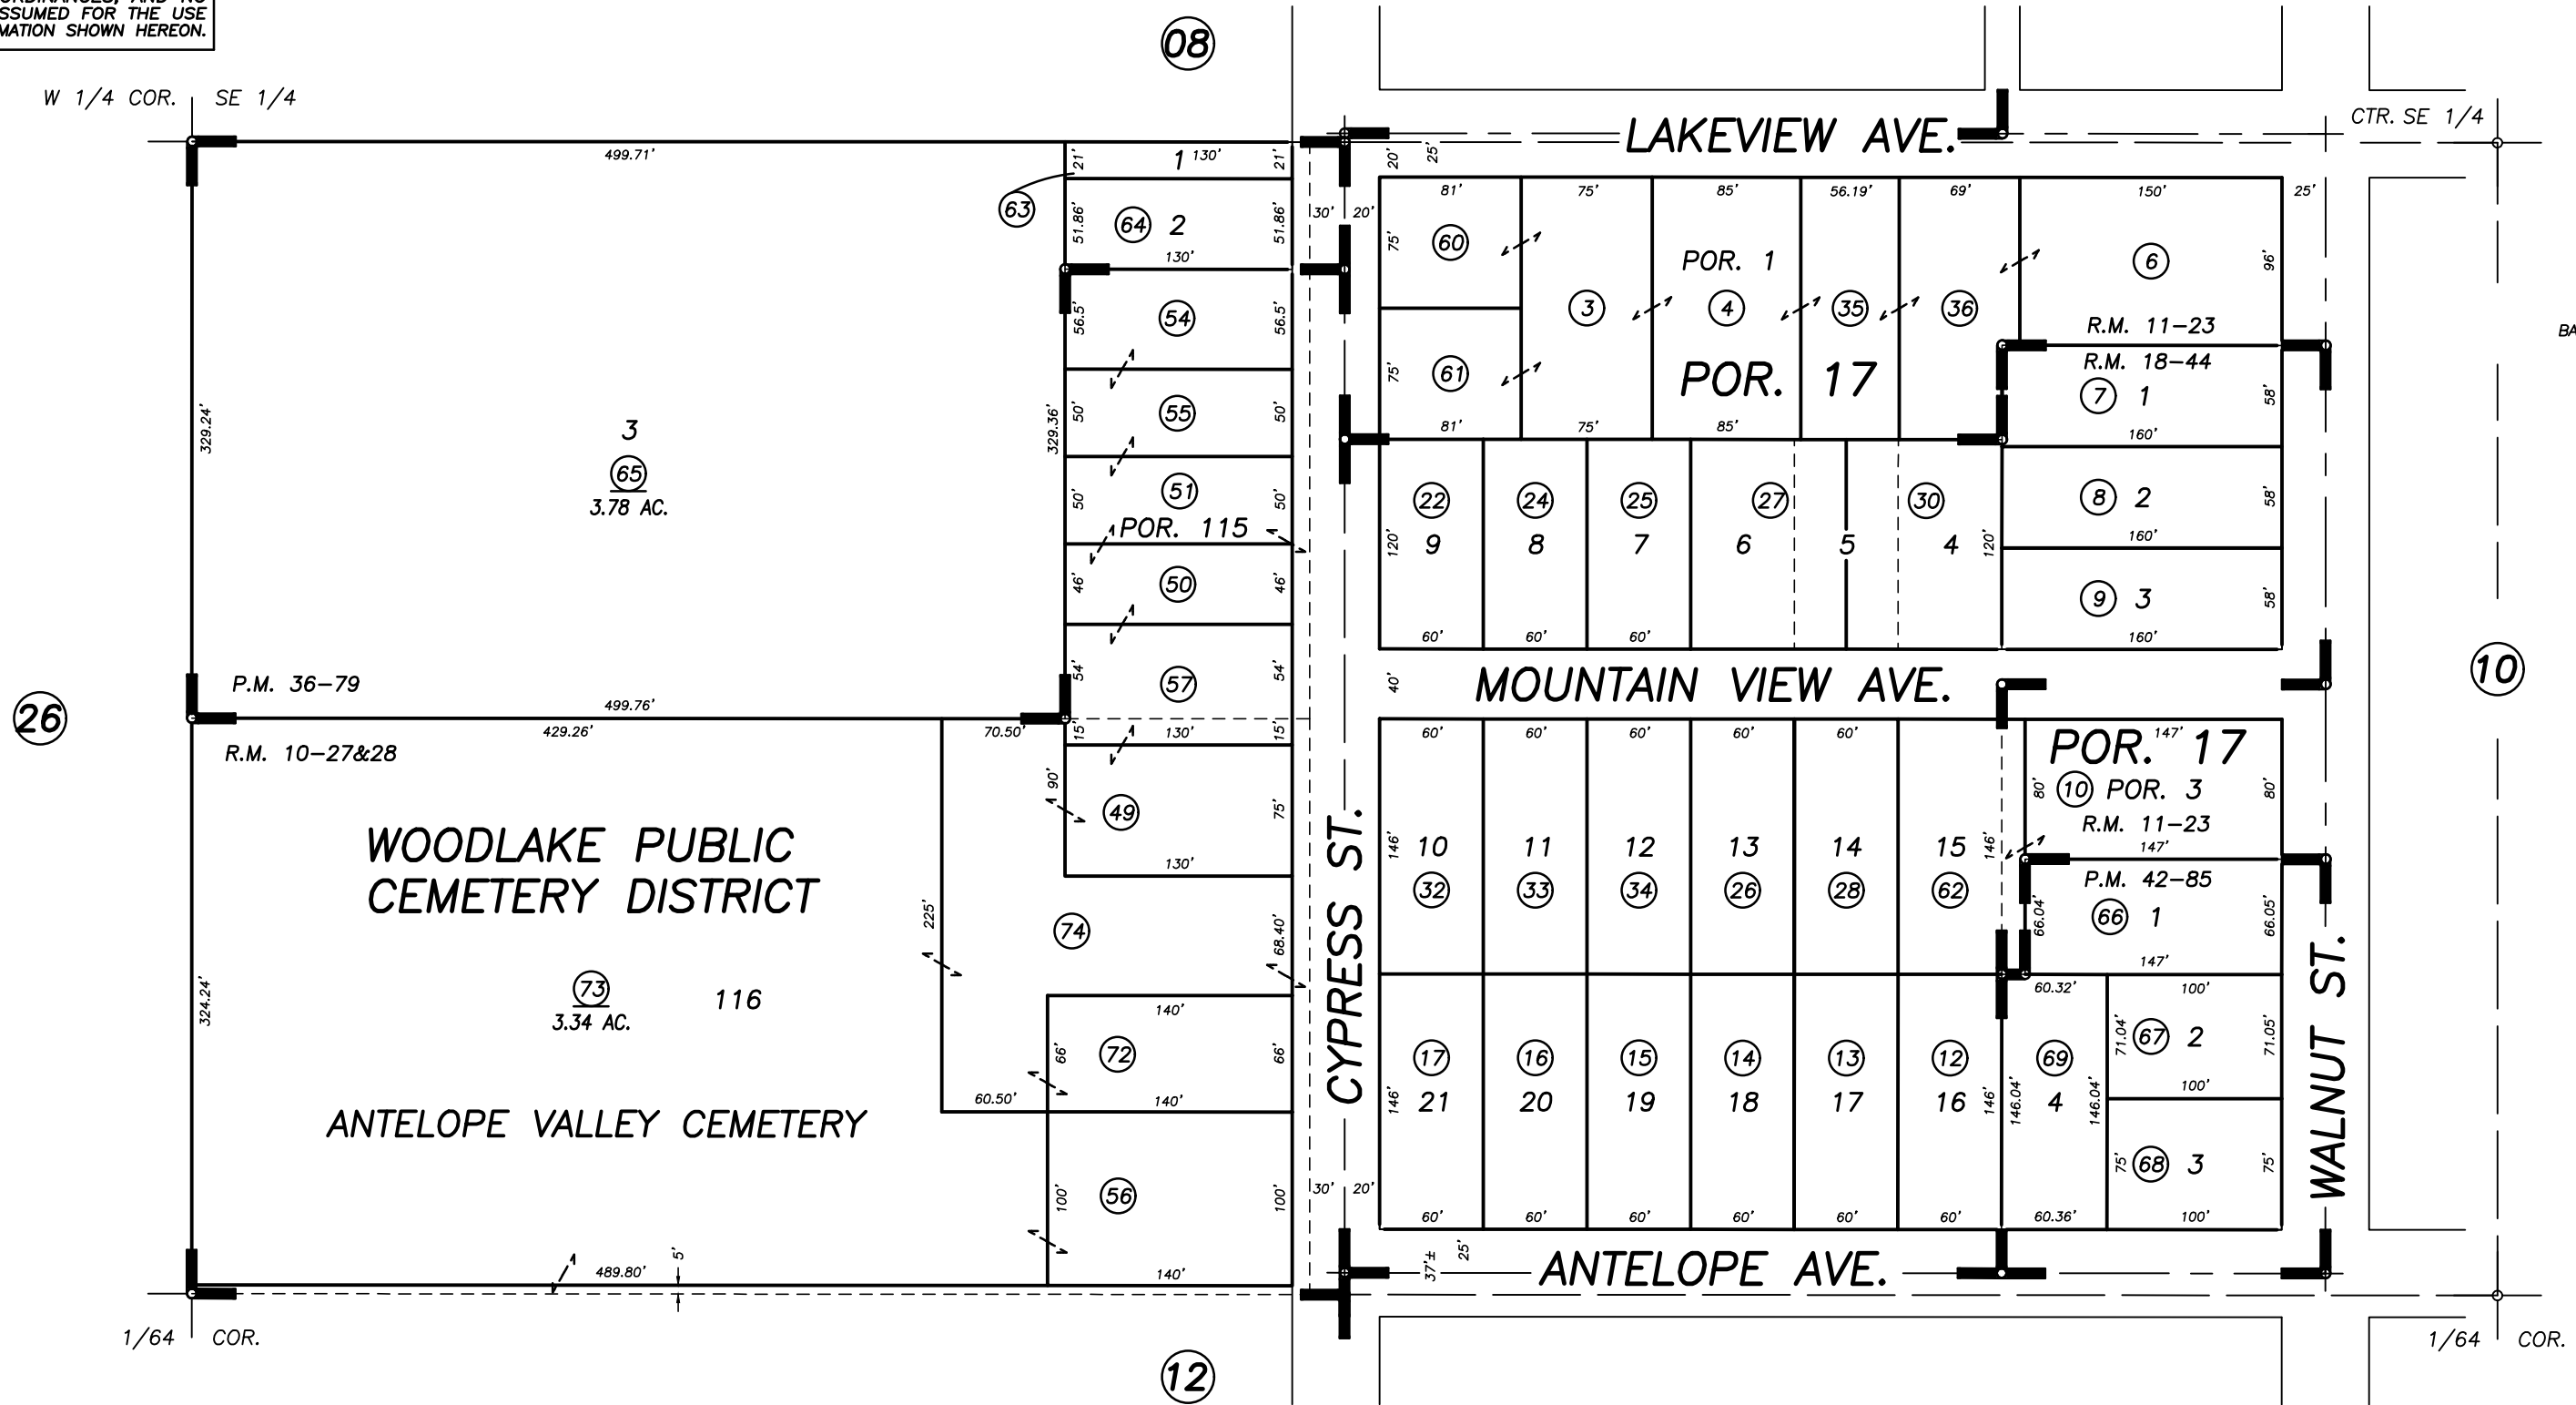

POR. WOODLAKE, R.M. 10-27&28  
 POR. TOWN OF WOODLAKE, R.M. 11-23  
 MOUNTAIN VIEW SUB., R.M. 18-44  
 PARCEL MAP 3576, P.M. 36-79  
 PARCEL MAP 4181, P.M. 42-85

CITY OF WOODLAKE  
 ASSESSOR'S MAPS BK. 060 , PG. 09  
 COUNTY OF TULARE, CALIFORNIA, U.S.A.

NOTE: Assessor's Parcel Numbers Shown in Circles (1) (123)  
 Assessor's Block Numbers Shown in Ellipses

TRAC CHANGE	5/23/2022	JMM
REVISION	DATE	TECH