

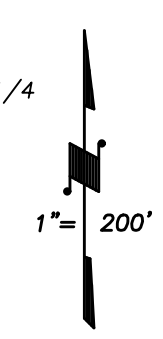


DISCLAIMER
THIS MAP WAS PREPARED FOR LOCAL PROPERTY ASSESSMENT PURPOSES ONLY AND THE PARCELS SHOWN HEREON MAY NOT COMPLY WITH STATE AND LOCAL SUBDIVISION ORDINANCES, AND NO LIABILITY IS ASSUMED FOR THE USE OF THE INFORMATION SHOWN HEREON.

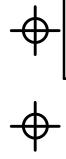

BASIS OF BEARINGS:
P.M. 49-47

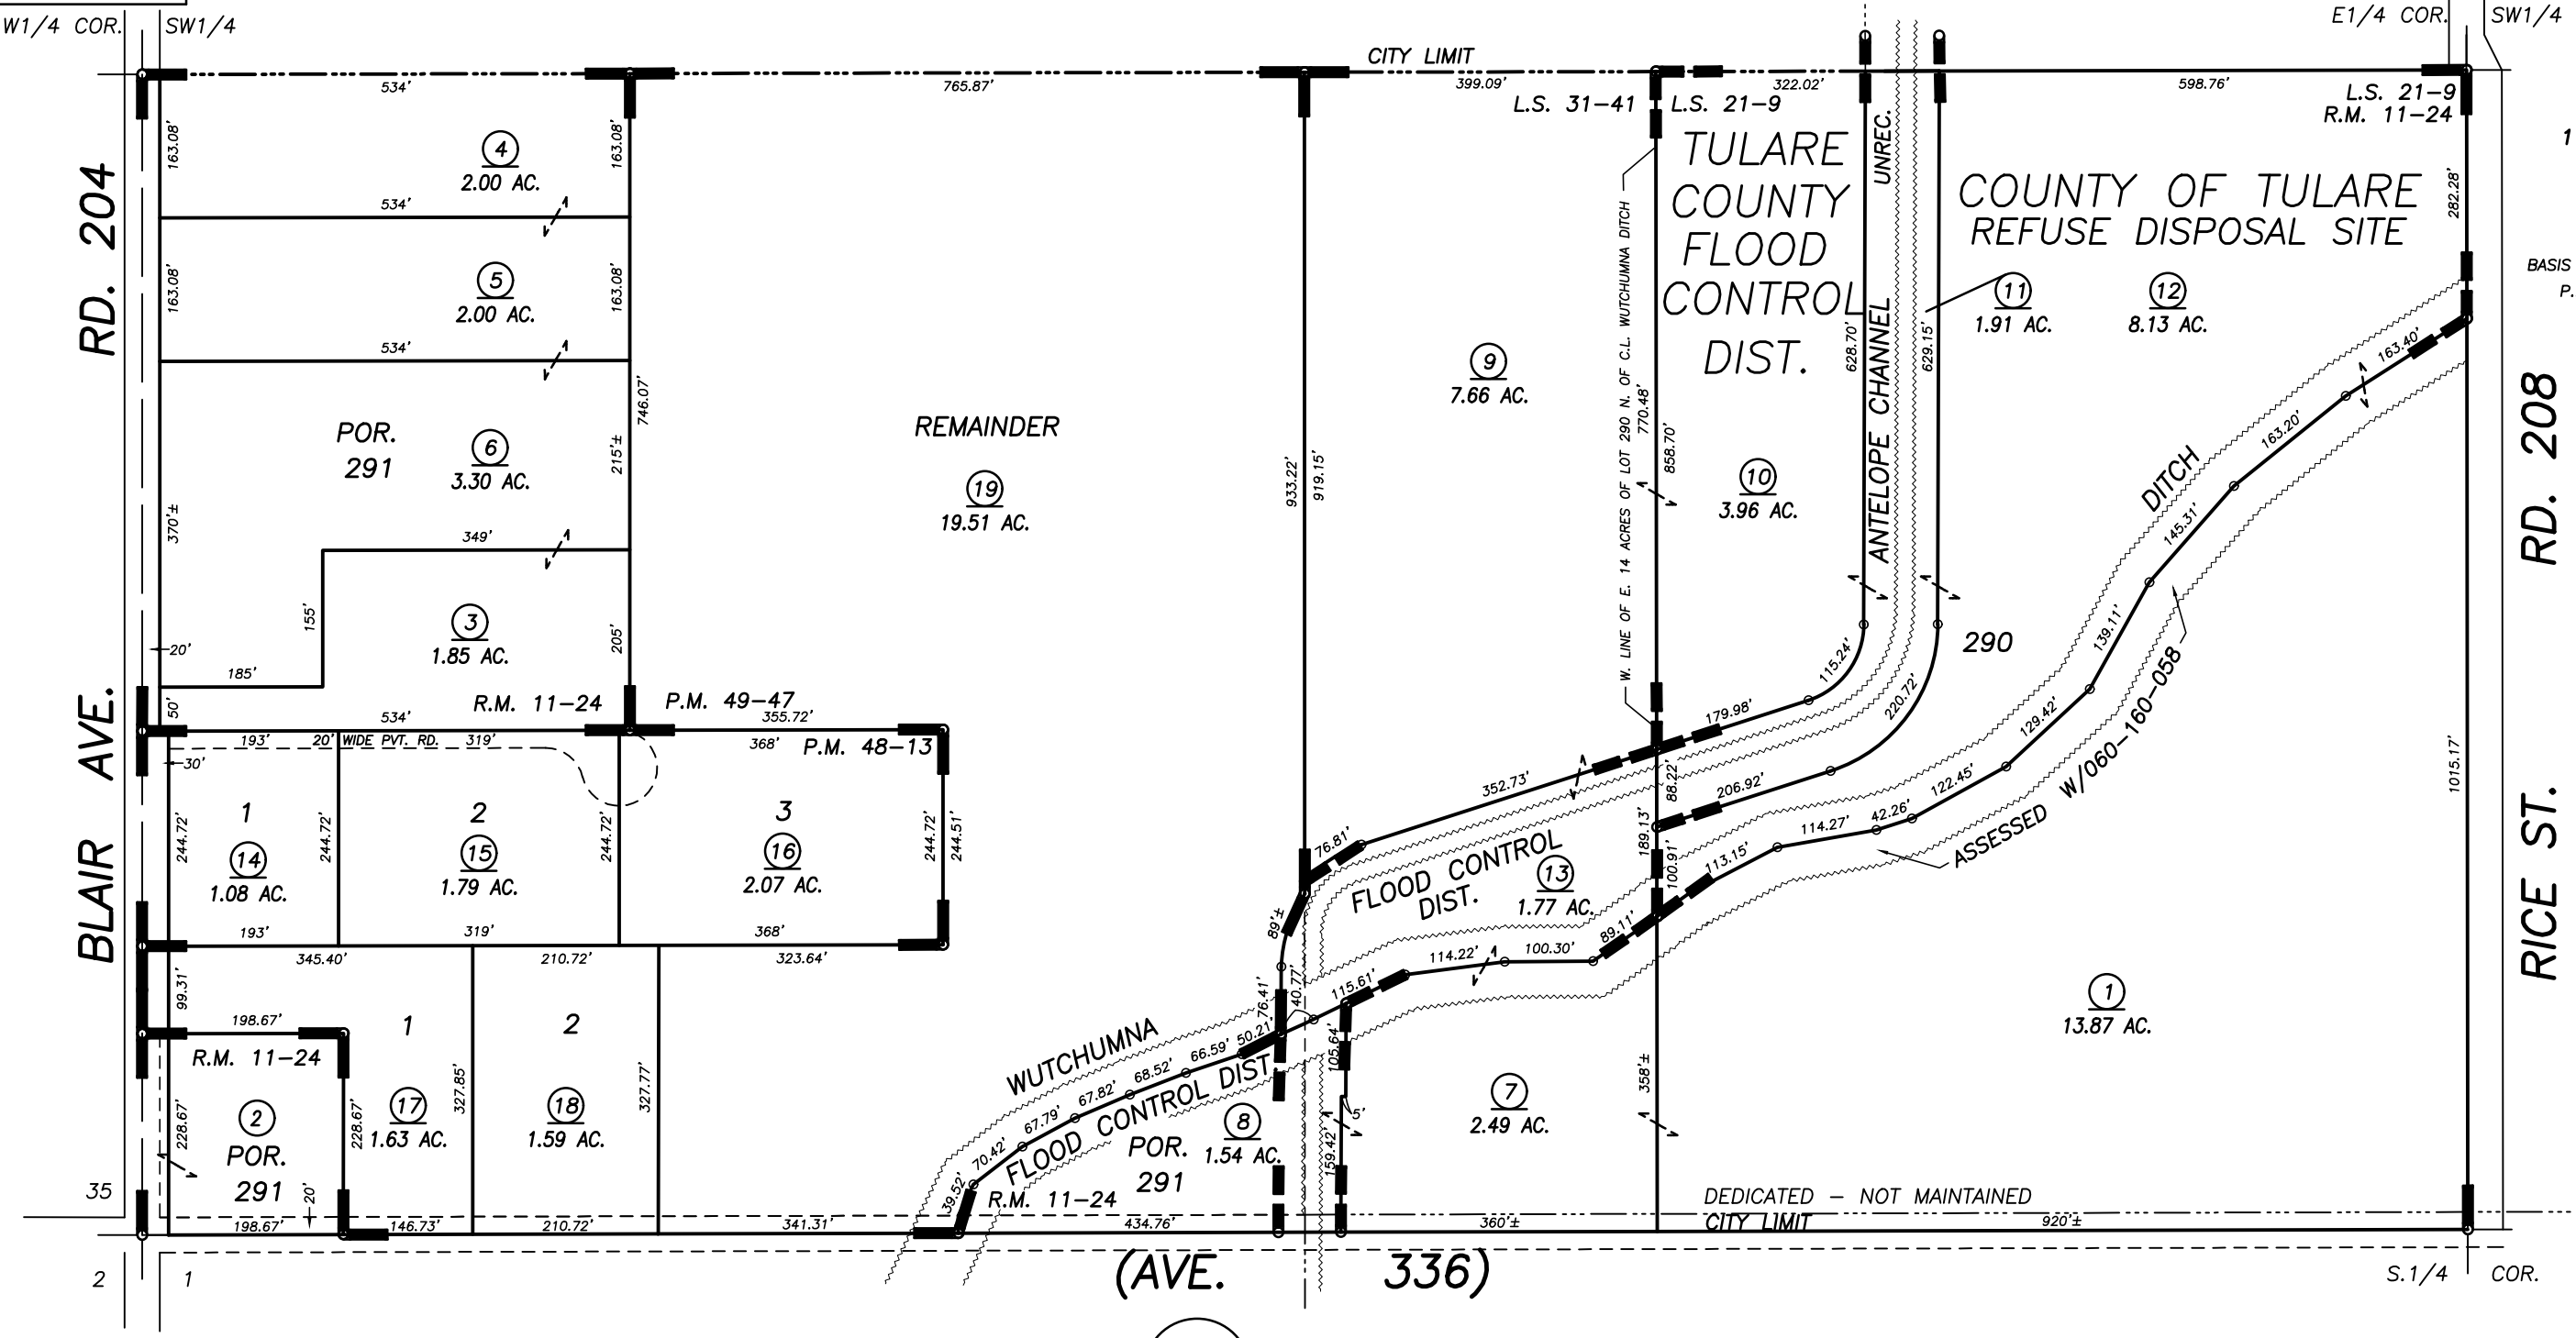

Bk. 059

Bk. 112

POR. WOODLAKE TR. NO. 2 , R.M. 11-24
RECORD OF SURVEY, L.S. 21-9
PARCEL MAP NO. 4708, P.M. 48-13
PARCEL MAP NO. 4842, P.M.49-47
POR. ANTELOPE CHANNEL SURVEY, UNREC.
POR. RECORD OF SURVEY, L.S. 31-41

VICINITY OF WOODLAKE
ASSESSOR'S MAPS BK. 060 , PG. 23
COUNTY OF TULARE, CALIFORNIA, U.S.A.

NOTE: Assessor's Parcel Numbers Shown in Circles ① 123
Assessor's Block Numbers Shown in Elipses

2012-0033040	04/15/2013	RLW
REVISION	DATE	TECH