
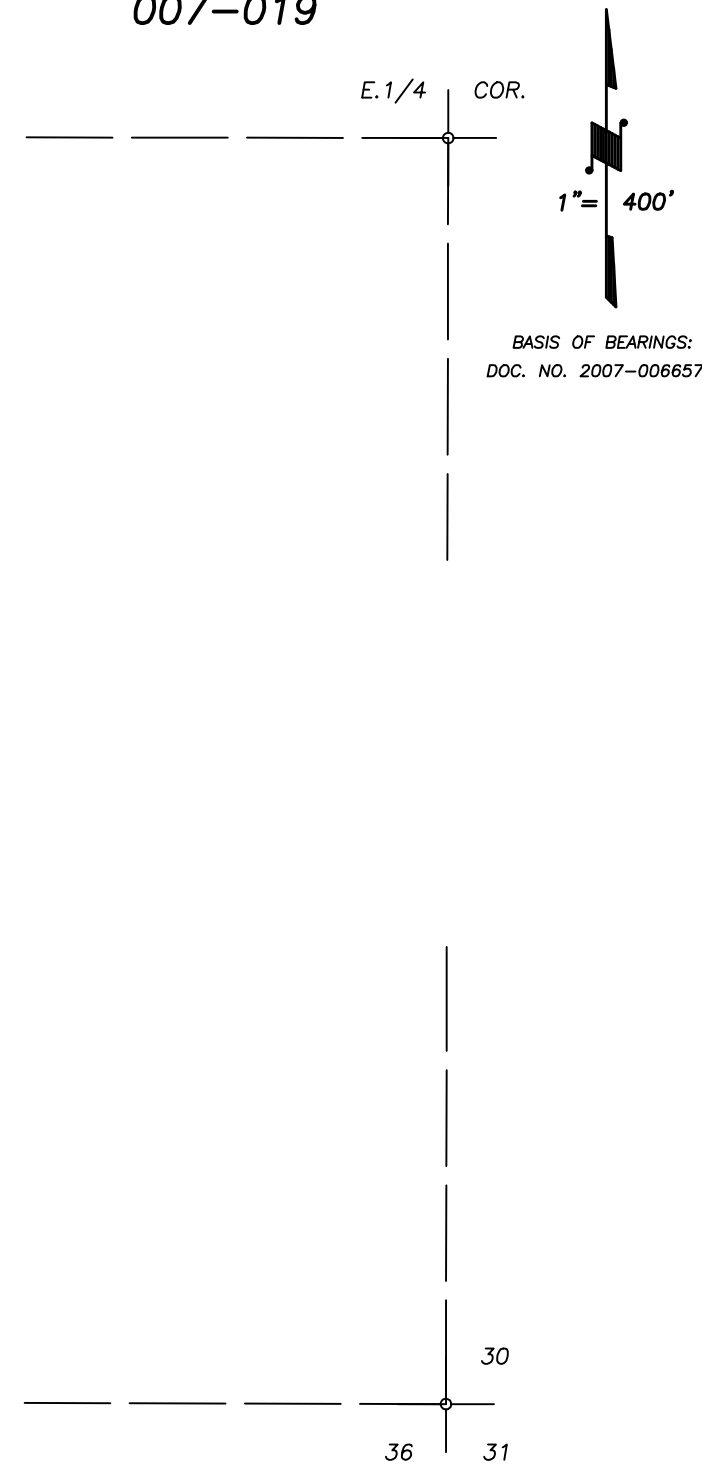


S1/2 SEC.25, T.17S., R.26E., M.D.B.&M.

Tax Area Codes **060-26**

161-011
007-026
007-019

DISCLAIMER
THIS MAP WAS PREPARED FOR LOCAL PROPERTY ASSESSMENT PURPOSES ONLY AND THE PARCELS SHOWN HEREON MAY NOT COMPLY WITH STATE AND LOCAL SUBDIVISION ORDINANCES, AND NO LIABILITY IS ASSUMED FOR THE USE OF THE INFORMATION SHOWN HEREON. R & T CODE SEC. 327, 408.3, ETC.

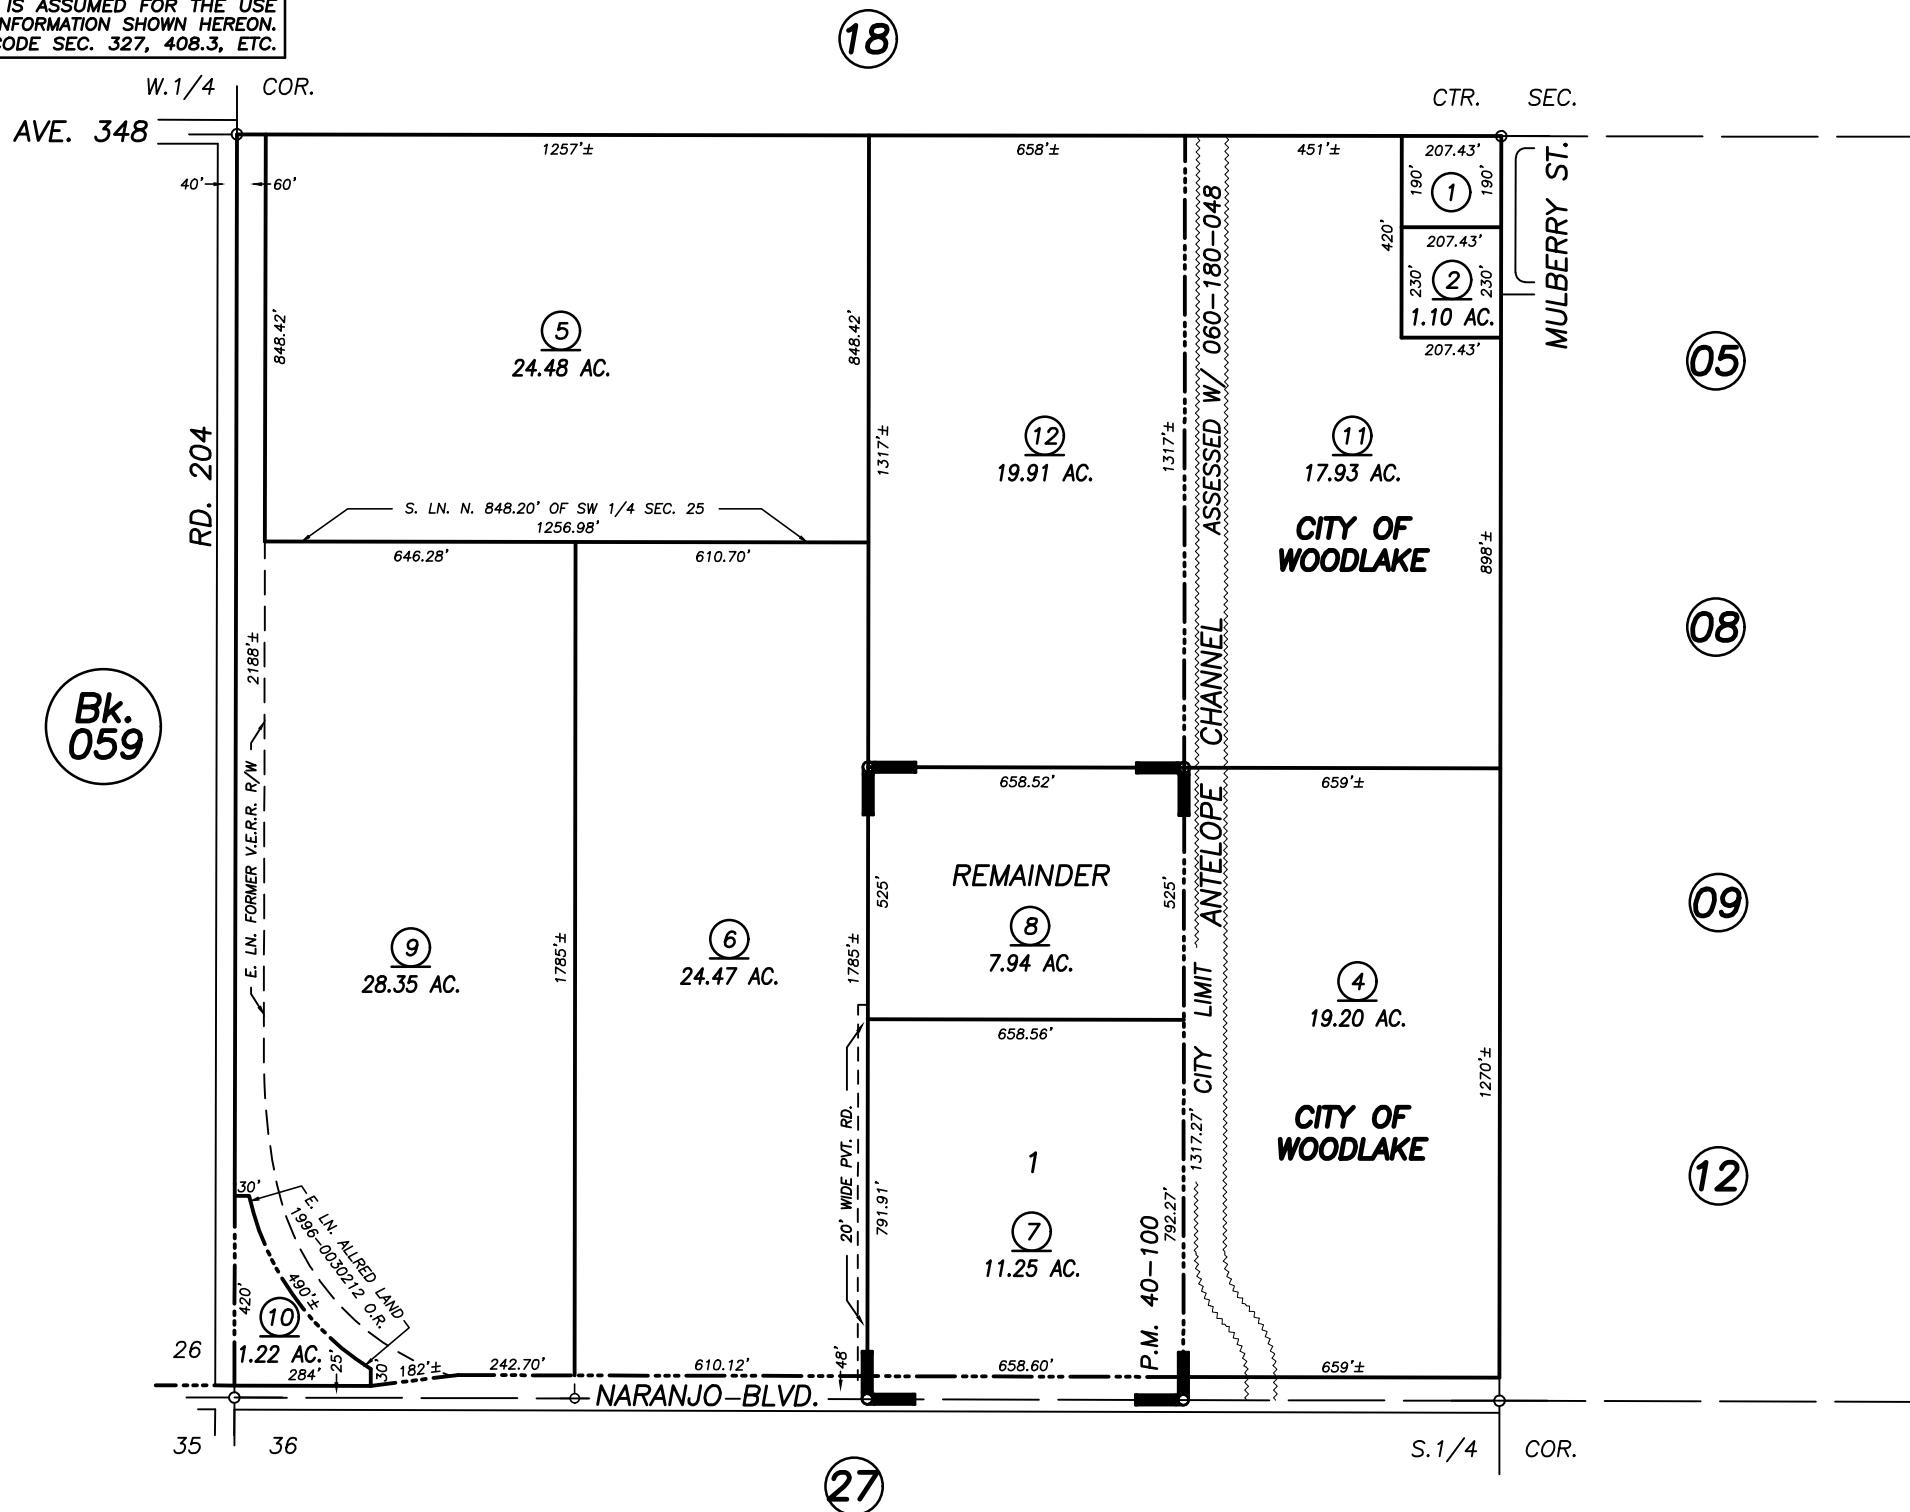

PARCEL MAP 3996, P.M. 40-100

VICINITY OF WOODLAKE
ASSESSOR'S MAPS BK. 060 , PG. 26
COUNTY OF TULARE, CALIFORNIA, U.S.A.

NOTE: Assessor's Parcel Numbers Shown in Circles (1) (123)
Assessor's Block Numbers Shown in Elipses (123)

| | | |
|-------------|----------|------|
| TRAC CHANGE | 5/6/2022 | JMM |
| REVISION | DATE | TECH |