


N1/2 SEC. 30, T.17S., R.27E., M.D.B.& M.

Tax Area Code 061-02

DISCLAIMER
 THIS MAP WAS PREPARED FOR LOCAL PROPERTY ASSESSMENT PURPOSES ONLY AND THE PARCELS SHOWN HEREON MAY NOT COMPLY WITH STATE AND LOCAL SUBDIVISION ORDINANCES, AND NO LIABILITY IS ASSUMED FOR THE USE OF THE INFORMATION SHOWN HEREON. R & T CODE SEC. 327, 408.3, ETC.

007-001 161-001
 007-003
 007-006
 007-017

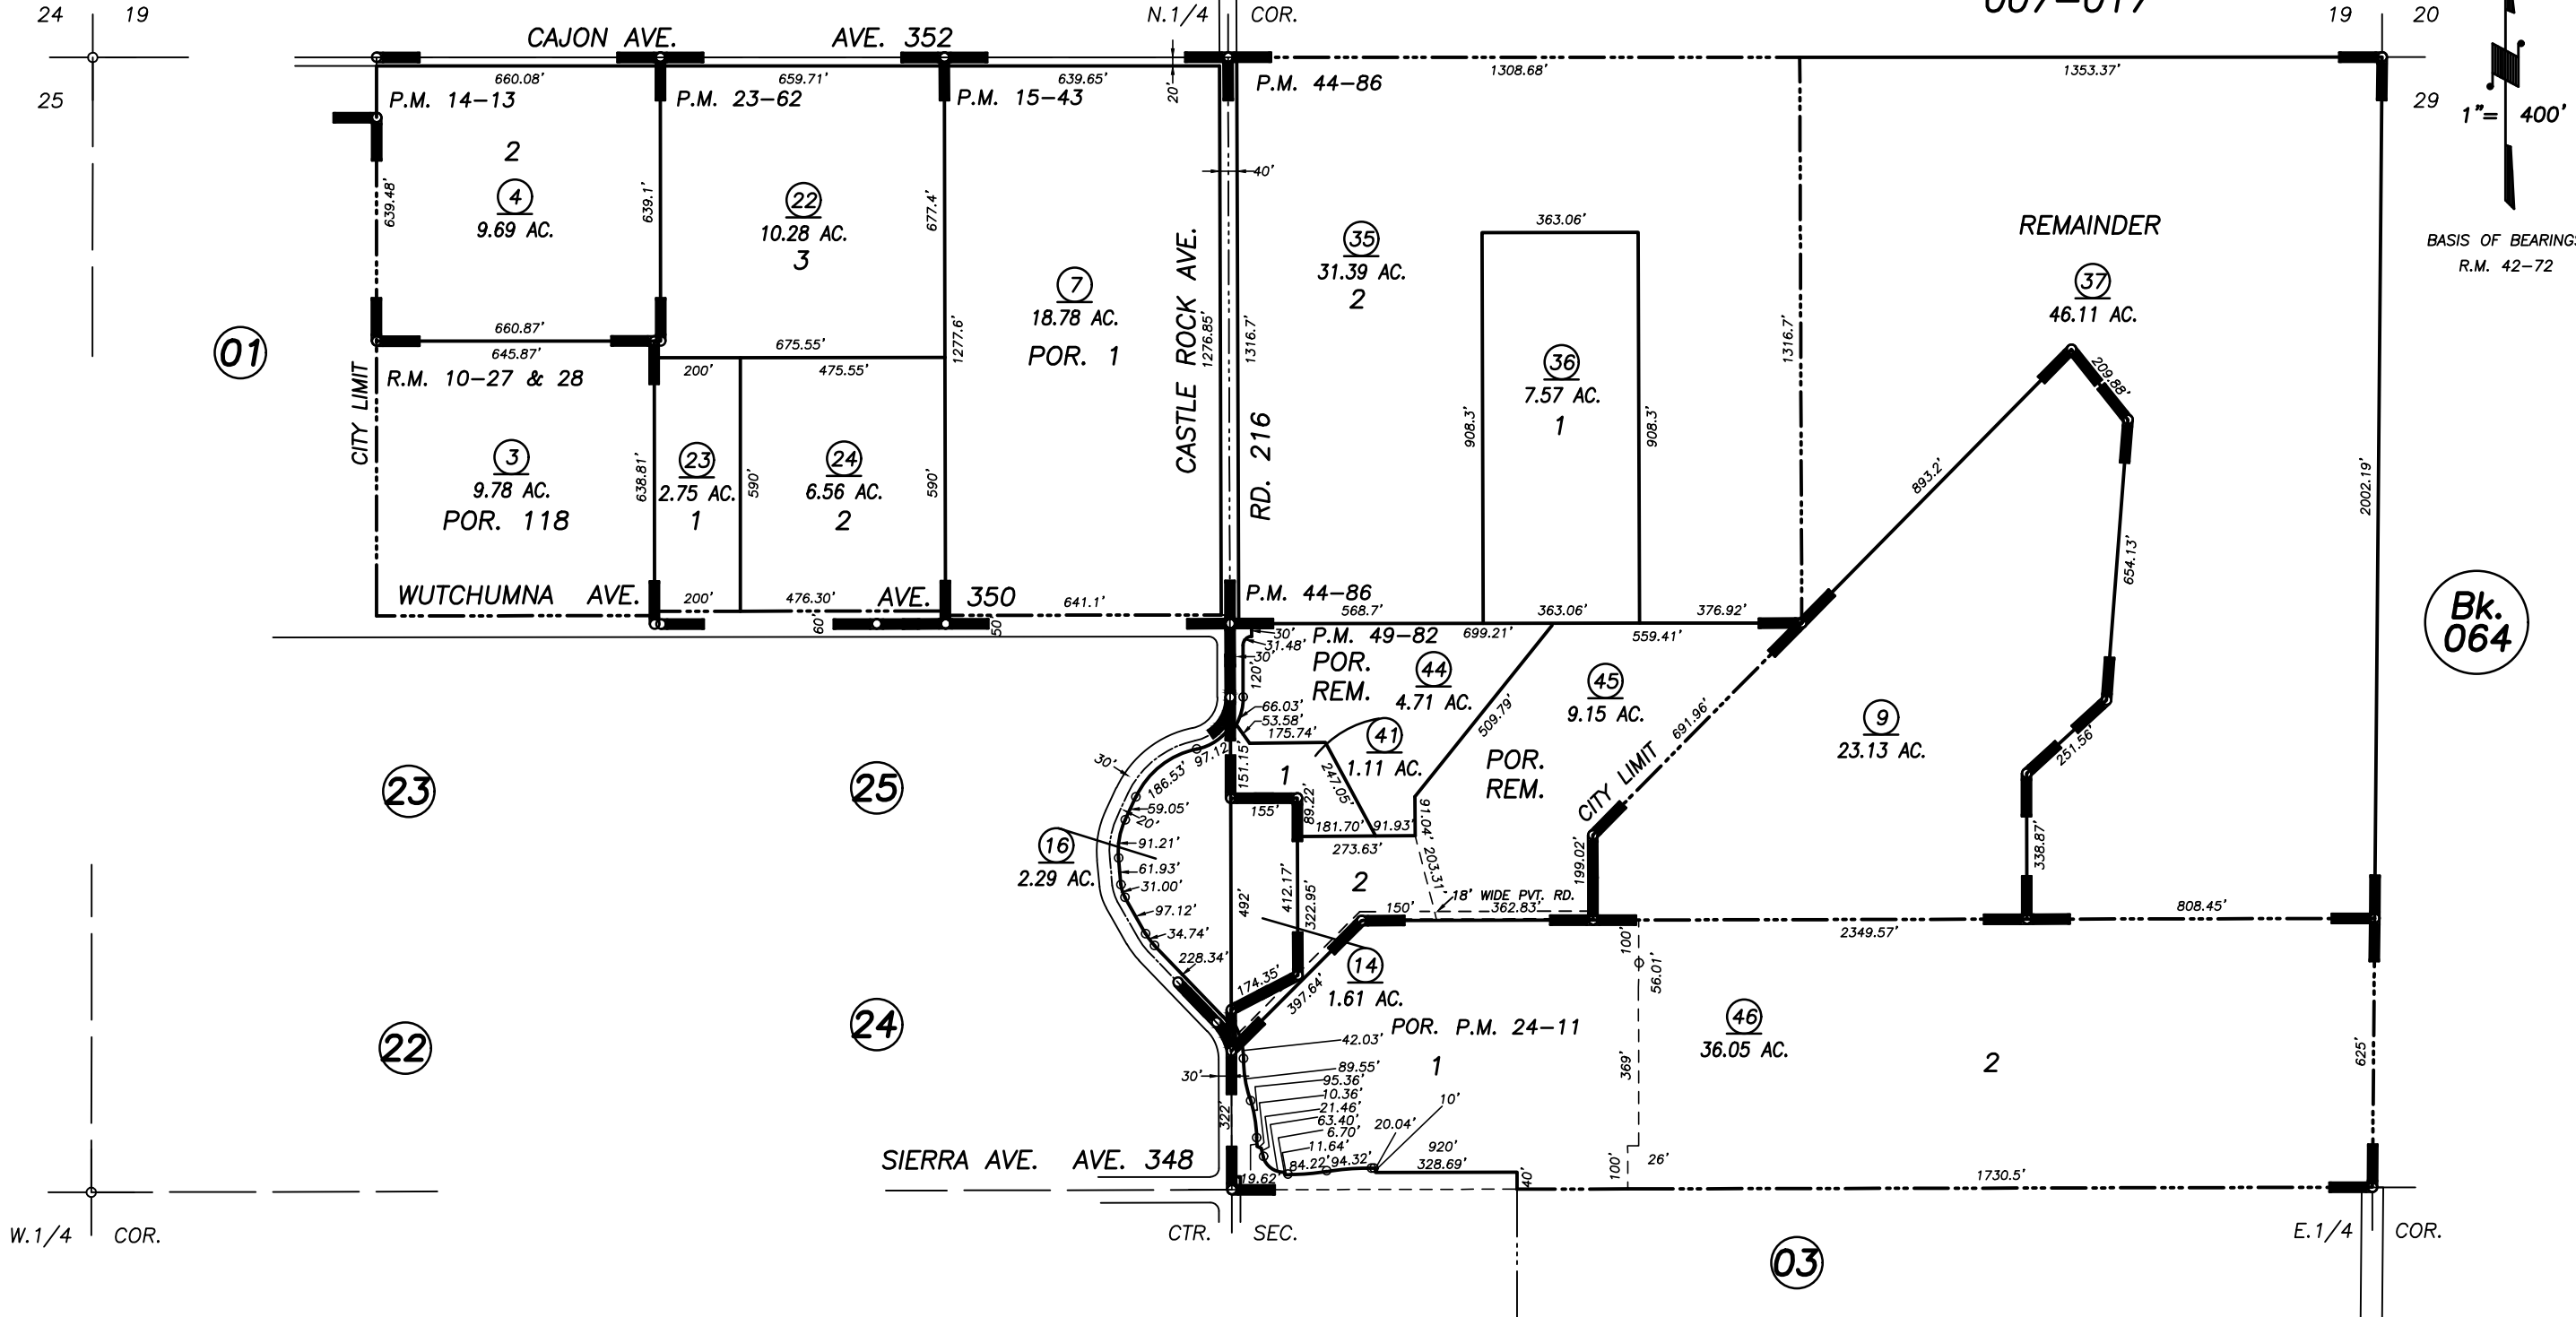

Bk. 060

Bk. 064

POR. WOODLAKE SHT NO. 1, R.M. 10-27,28
 POR. PARCEL MAP 1312, P.M. 14-13
 POR. PARCEL MAP 1442, P.M. 15-43
 PARCEL MAP 2261, P.M. 23-62
 POR. PARCEL MAP 2310, P.M. 24-11
 PARCEL MAP NO. 4877, P.M. 49-82
 PARCEL MAP 4381, P.M. 44-86

CITY OF WOODLAKE
 ASSESSOR'S MAPS BK. 61 , PG.02
 COUNTY OF TULARE, CALIFORNIA, U.S.A.

NOTE: Assessor's Parcel Numbers Shown in Circles (1) (123)
 Assessor's Block Numbers Shown in Ellipses

2020-0068830	06/01/2021	NFL
REVISION	DATE	TECH