


**DISCLAIMER**  
 THIS MAP WAS PREPARED FOR LOCAL PROPERTY ASSESSMENT PURPOSES ONLY AND THE PARCELS SHOWN HEREON MAY NOT COMPLY WITH STATE AND LOCAL SUBDIVISION ORDINANCES, AND NO LIABILITY IS ASSUMED FOR THE USE OF THE INFORMATION SHOWN HEREON. R & T CODE SEC. 327, 408.3, ETC.

NE1/4, SW1/4, SE1/4 & NW1/4, SE1/4, SE1/4  
 SEC.30, T.17S., R.27E., M.D.B.&M.

Tax Area Codes **061-04**  
 007-017  
 161-012

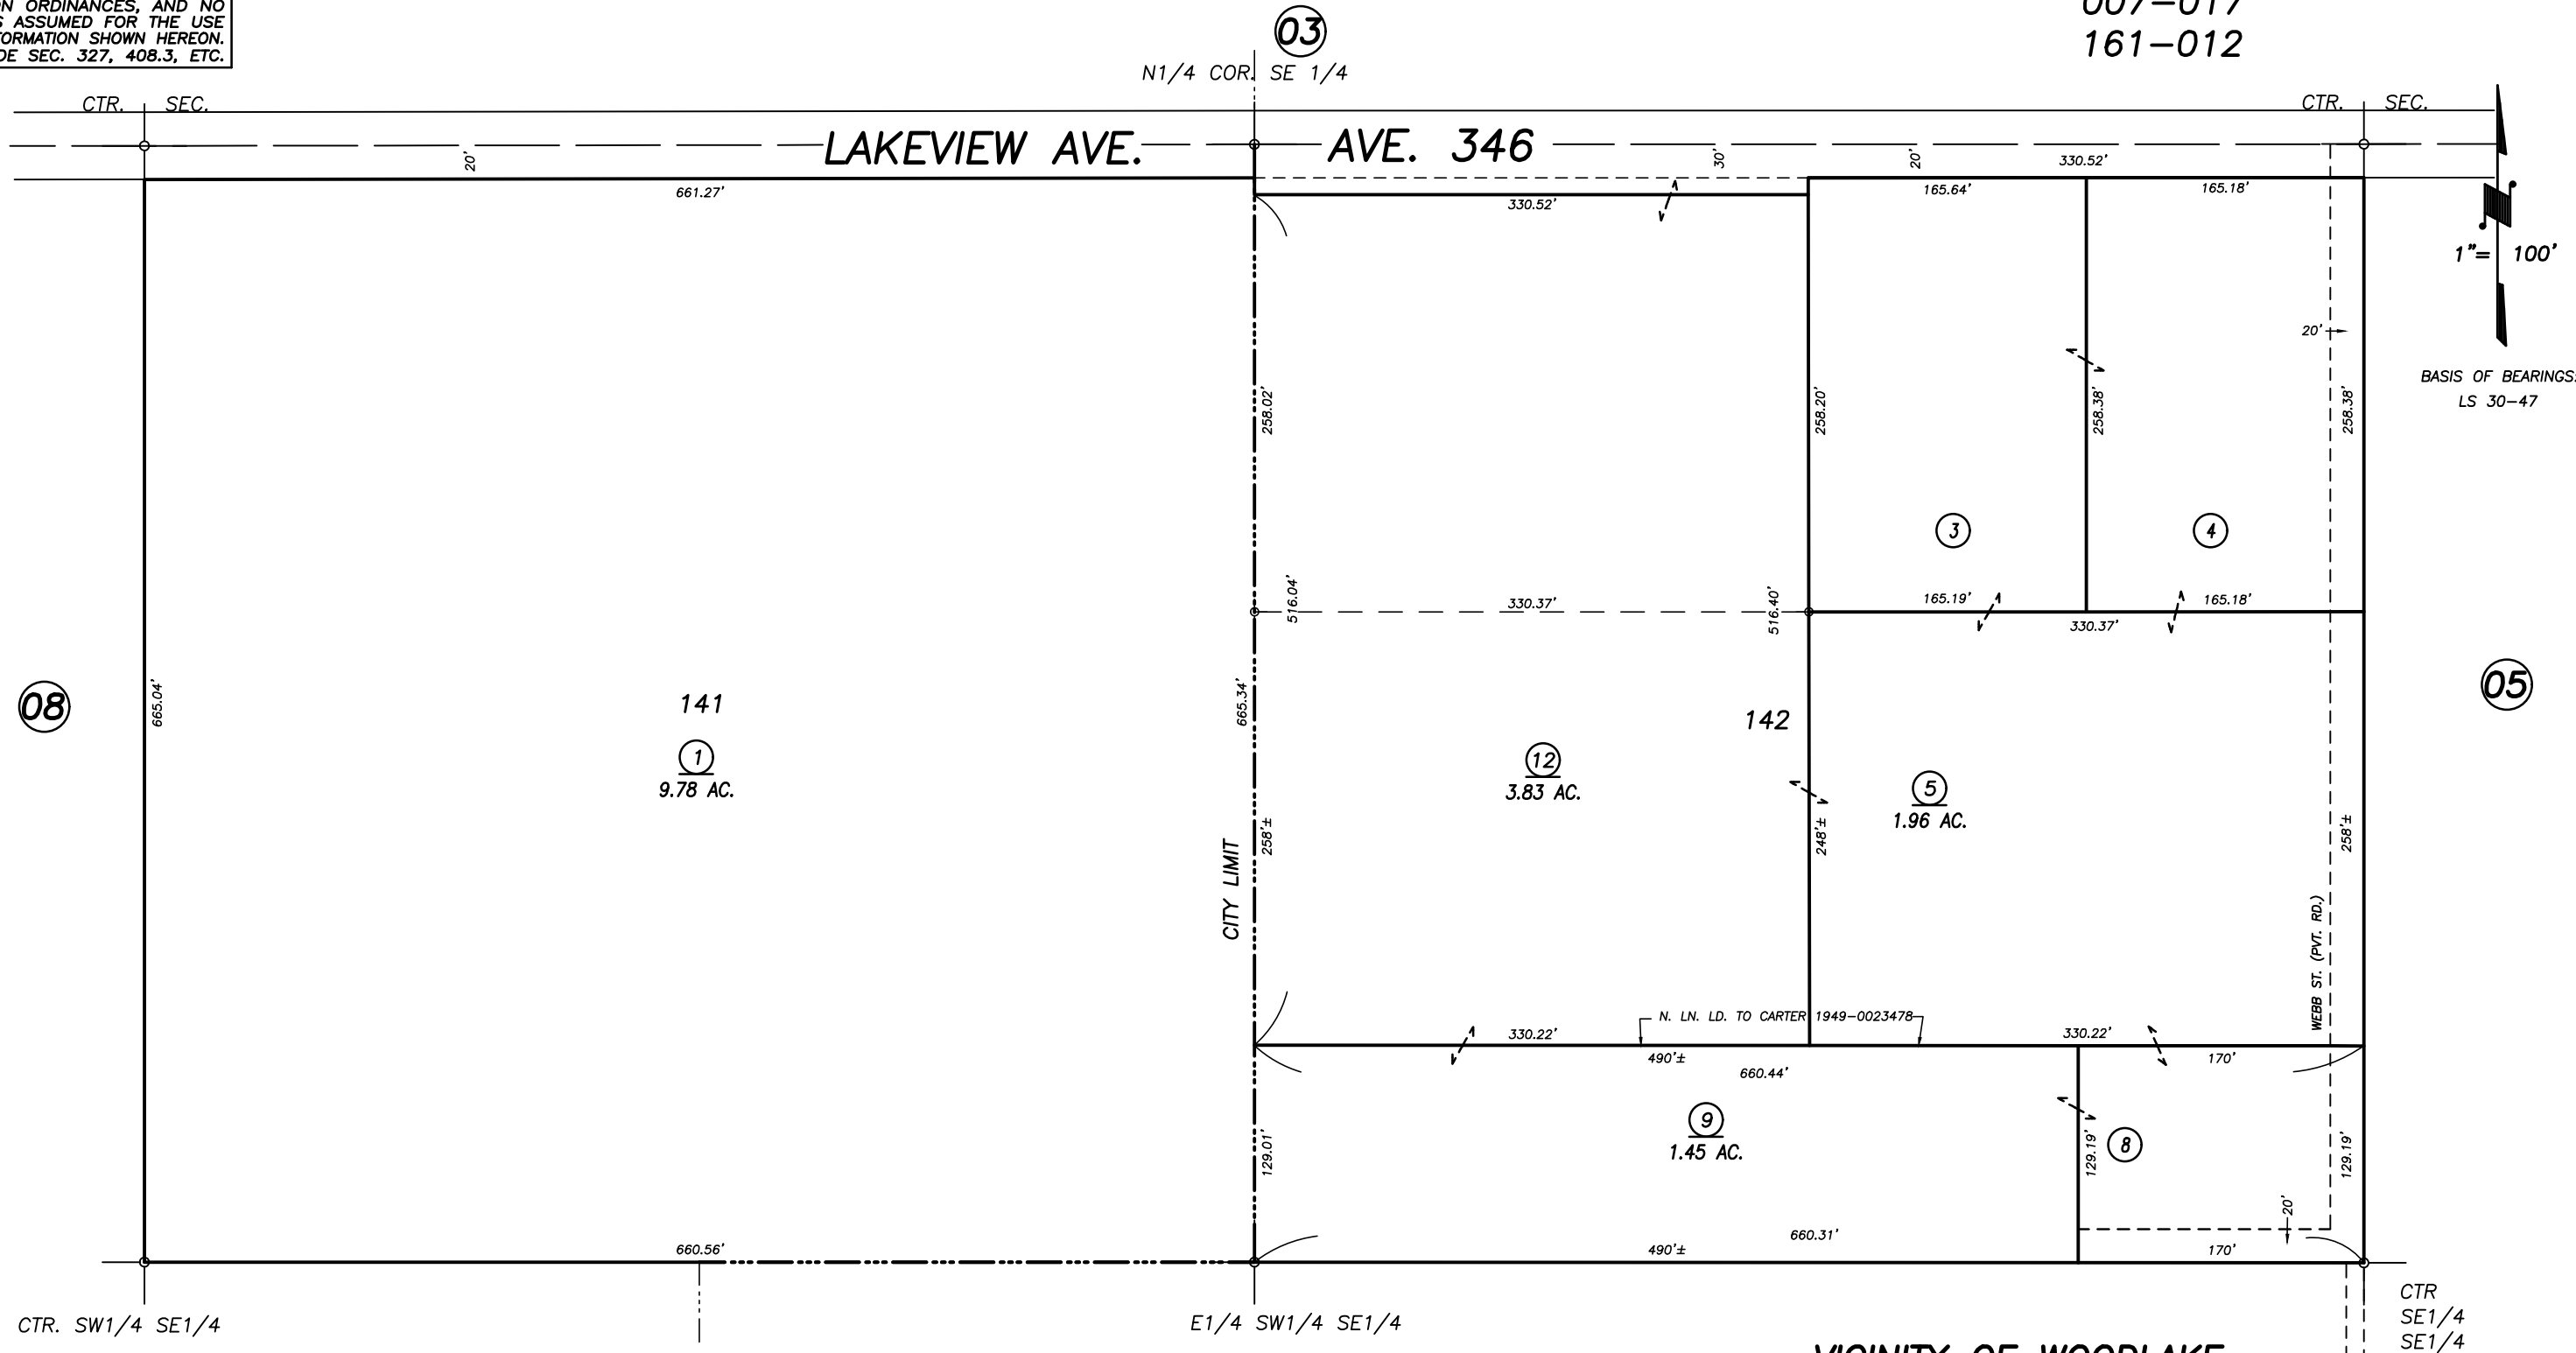

CTR. SW1/4 SE1/4  
 POR. WOODLAKE SHEET NO. 1, R.M. 10-27 & 28

VICINITY OF WOODLAKE  
 ASSESSOR'S MAPS BK. 061, PG. 04  
 COUNTY OF TULARE, CALIFORNIA, U.S.A.

NOTE: Assessor's Parcel Numbers Shown in Circles ① ② ③ ④ ⑤ ⑧ ⑨ ⑫  
 Assessor's Block Numbers Shown in Ellipses ① ② ③ ④ ⑤ ⑥ ⑧ ⑨ ⑫

2003-0042162	9/25/2015	GL
REVISION	DATE	TECH