


DISCLAIMER
 THIS MAP WAS PREPARED FOR LOCAL PROPERTY ASSESSMENT PURPOSES ONLY. THE PARCELS SHOWN HEREON MAY NOT COMPLY WITH STATE AND LOCAL SUBDIVISION ORDINANCES. NO LIABILITY IS ASSUMED FOR THE USE OF THE INFORMATION HEREON. R & T CODE SEC. 327, 408.3, ETC.
 REVISED: 06/29/2016
 REASON: TRAC CHANGE ONLY
 CAD TECH: LLB

E 1/2 OF SE 1/4 OF SE 1/4 SEC. 30, T.17 S., R.27 E.,
 M.D.B. & M.

TAX CODE AREA
 161-012
 007-017

061-05

BK. 64

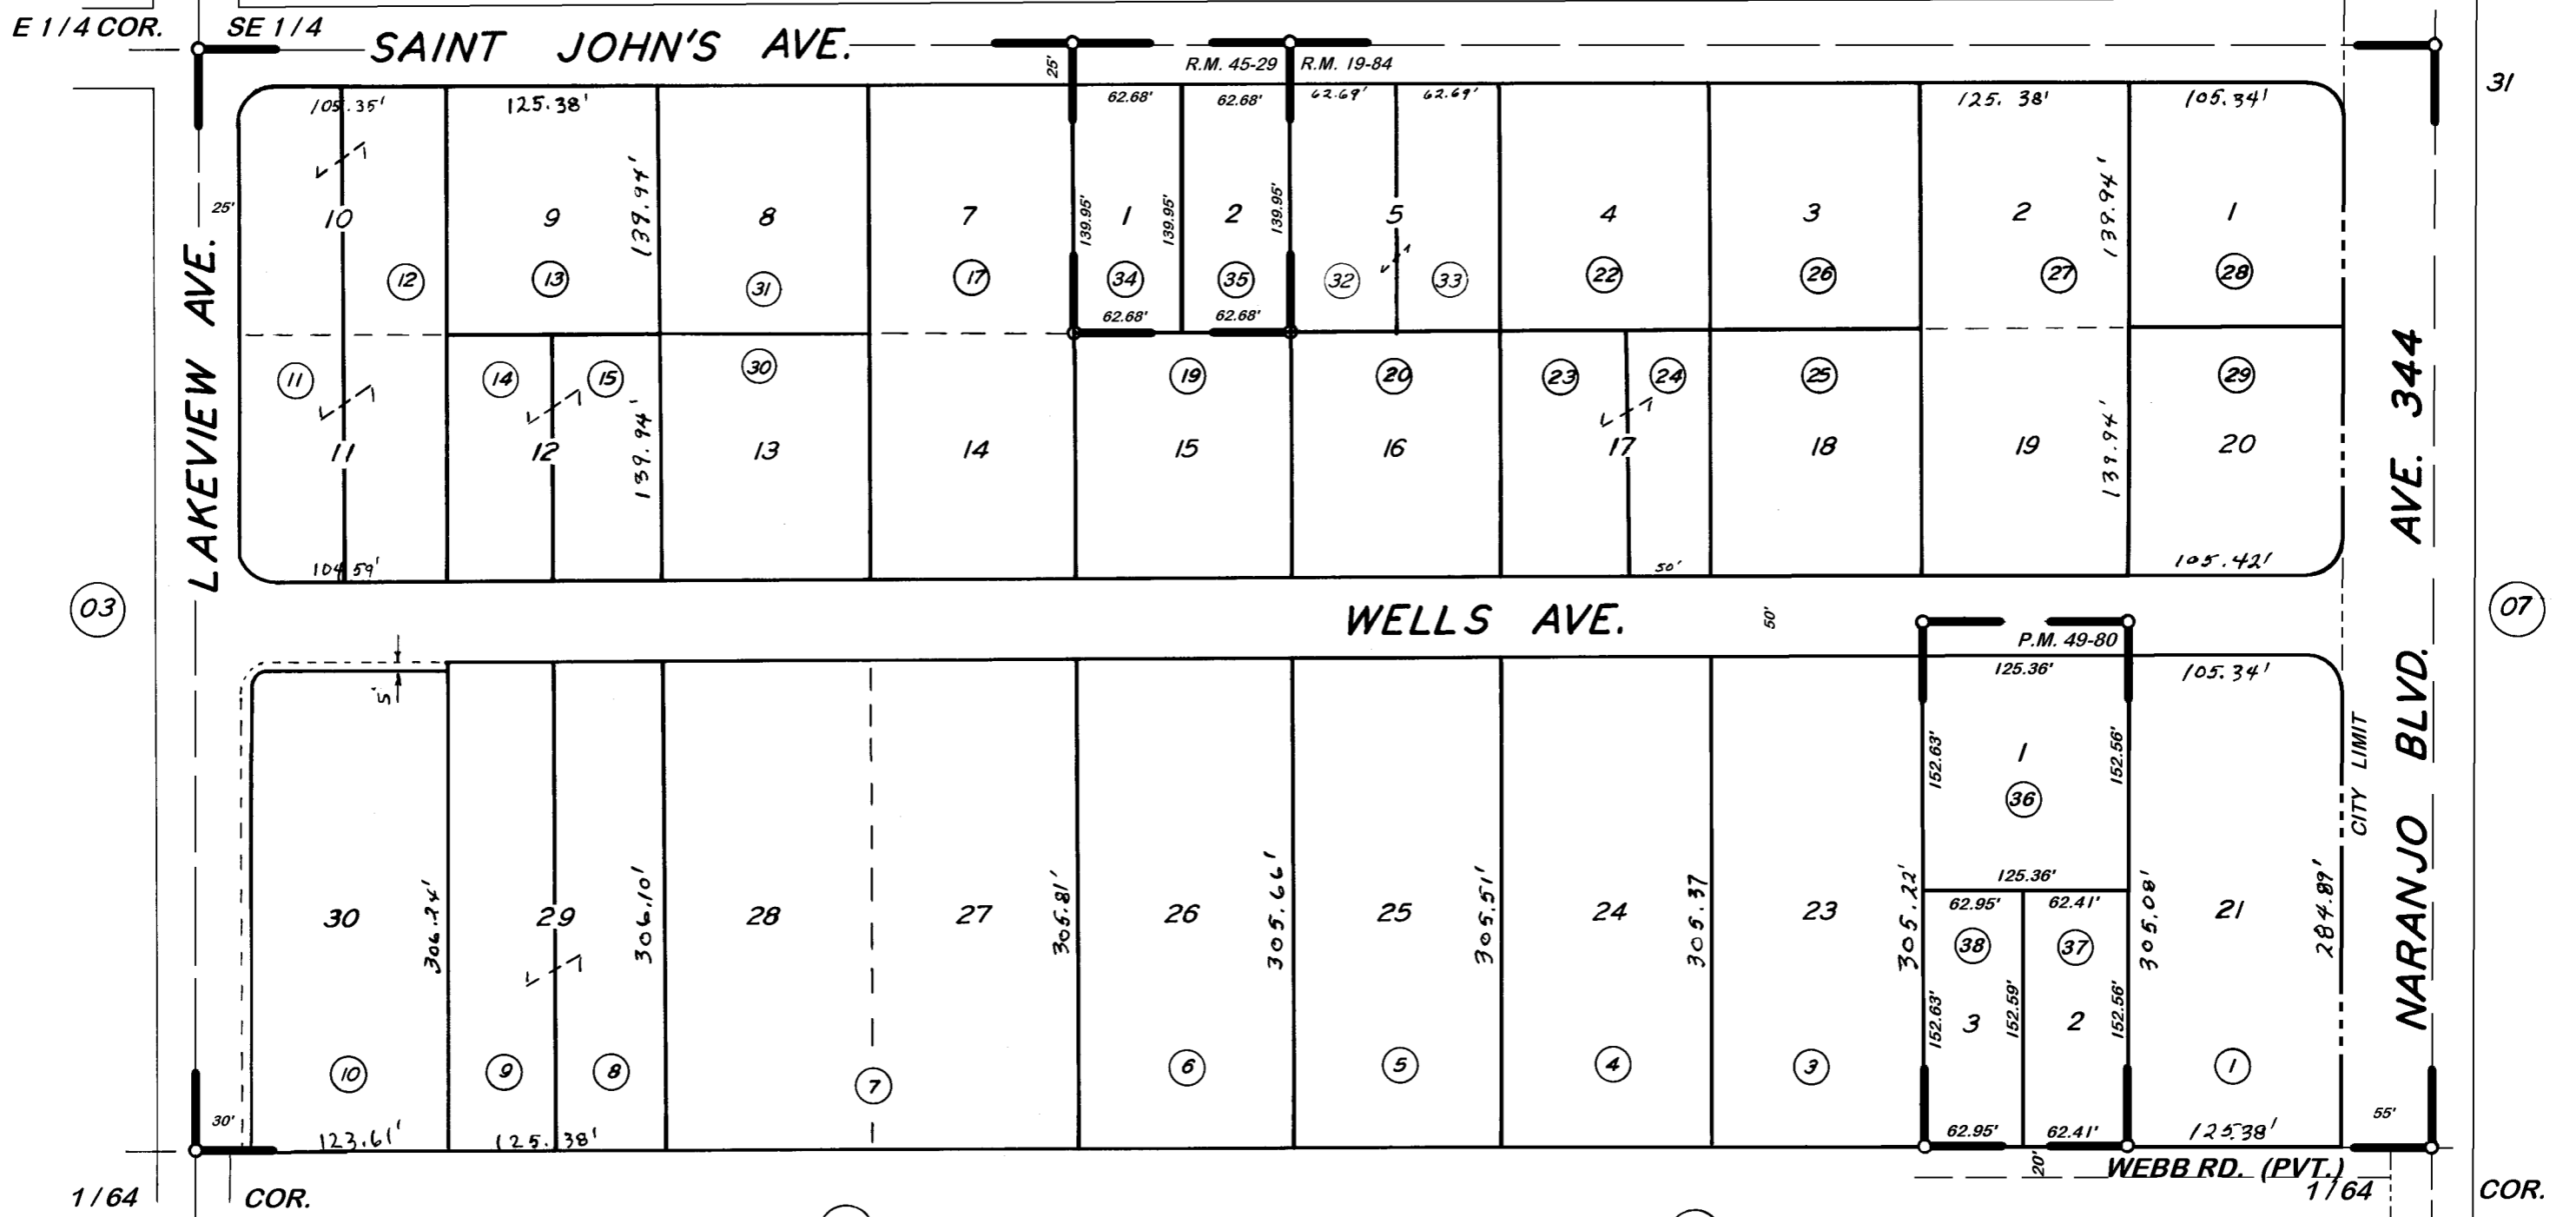

TRACT NO. 54, R.M. 19-84
 PARCEL MAP NO. 4424, P.M. 45-29
 PARCEL MAP NO. 4875, P.M. 49-80

VICINITY OF WOODLAKE
 ASSESSOR'S MAPS BK. 061, PG. 05
 COUNTY OF TULARE, CALIF.

NOTE - ASSESSOR'S BLOCK NUMBERS SHOWN IN ELLIPSES
 ASSESSOR'S PARCEL NUMBERS SHOWN IN CIRCLES