


NE1/4 OF SE1/4 OF SW1/4 &
NW1/4 OF SW1/4 OF SE1/4 SEC.30, T.17S., R.27E., M.D.B.&M.

Tax Area Codes **061-08**
007-006
007-017

DISCLAIMER
THIS MAP WAS PREPARED FOR LOCAL PROPERTY ASSESSMENT PURPOSES ONLY AND THE PARCELS SHOWN HEREON MAY NOT COMPLY WITH STATE AND LOCAL SUBDIVISION ORDINANCES, AND NO LIABILITY IS ASSUMED FOR THE USE OF THE INFORMATION SHOWN HEREON.

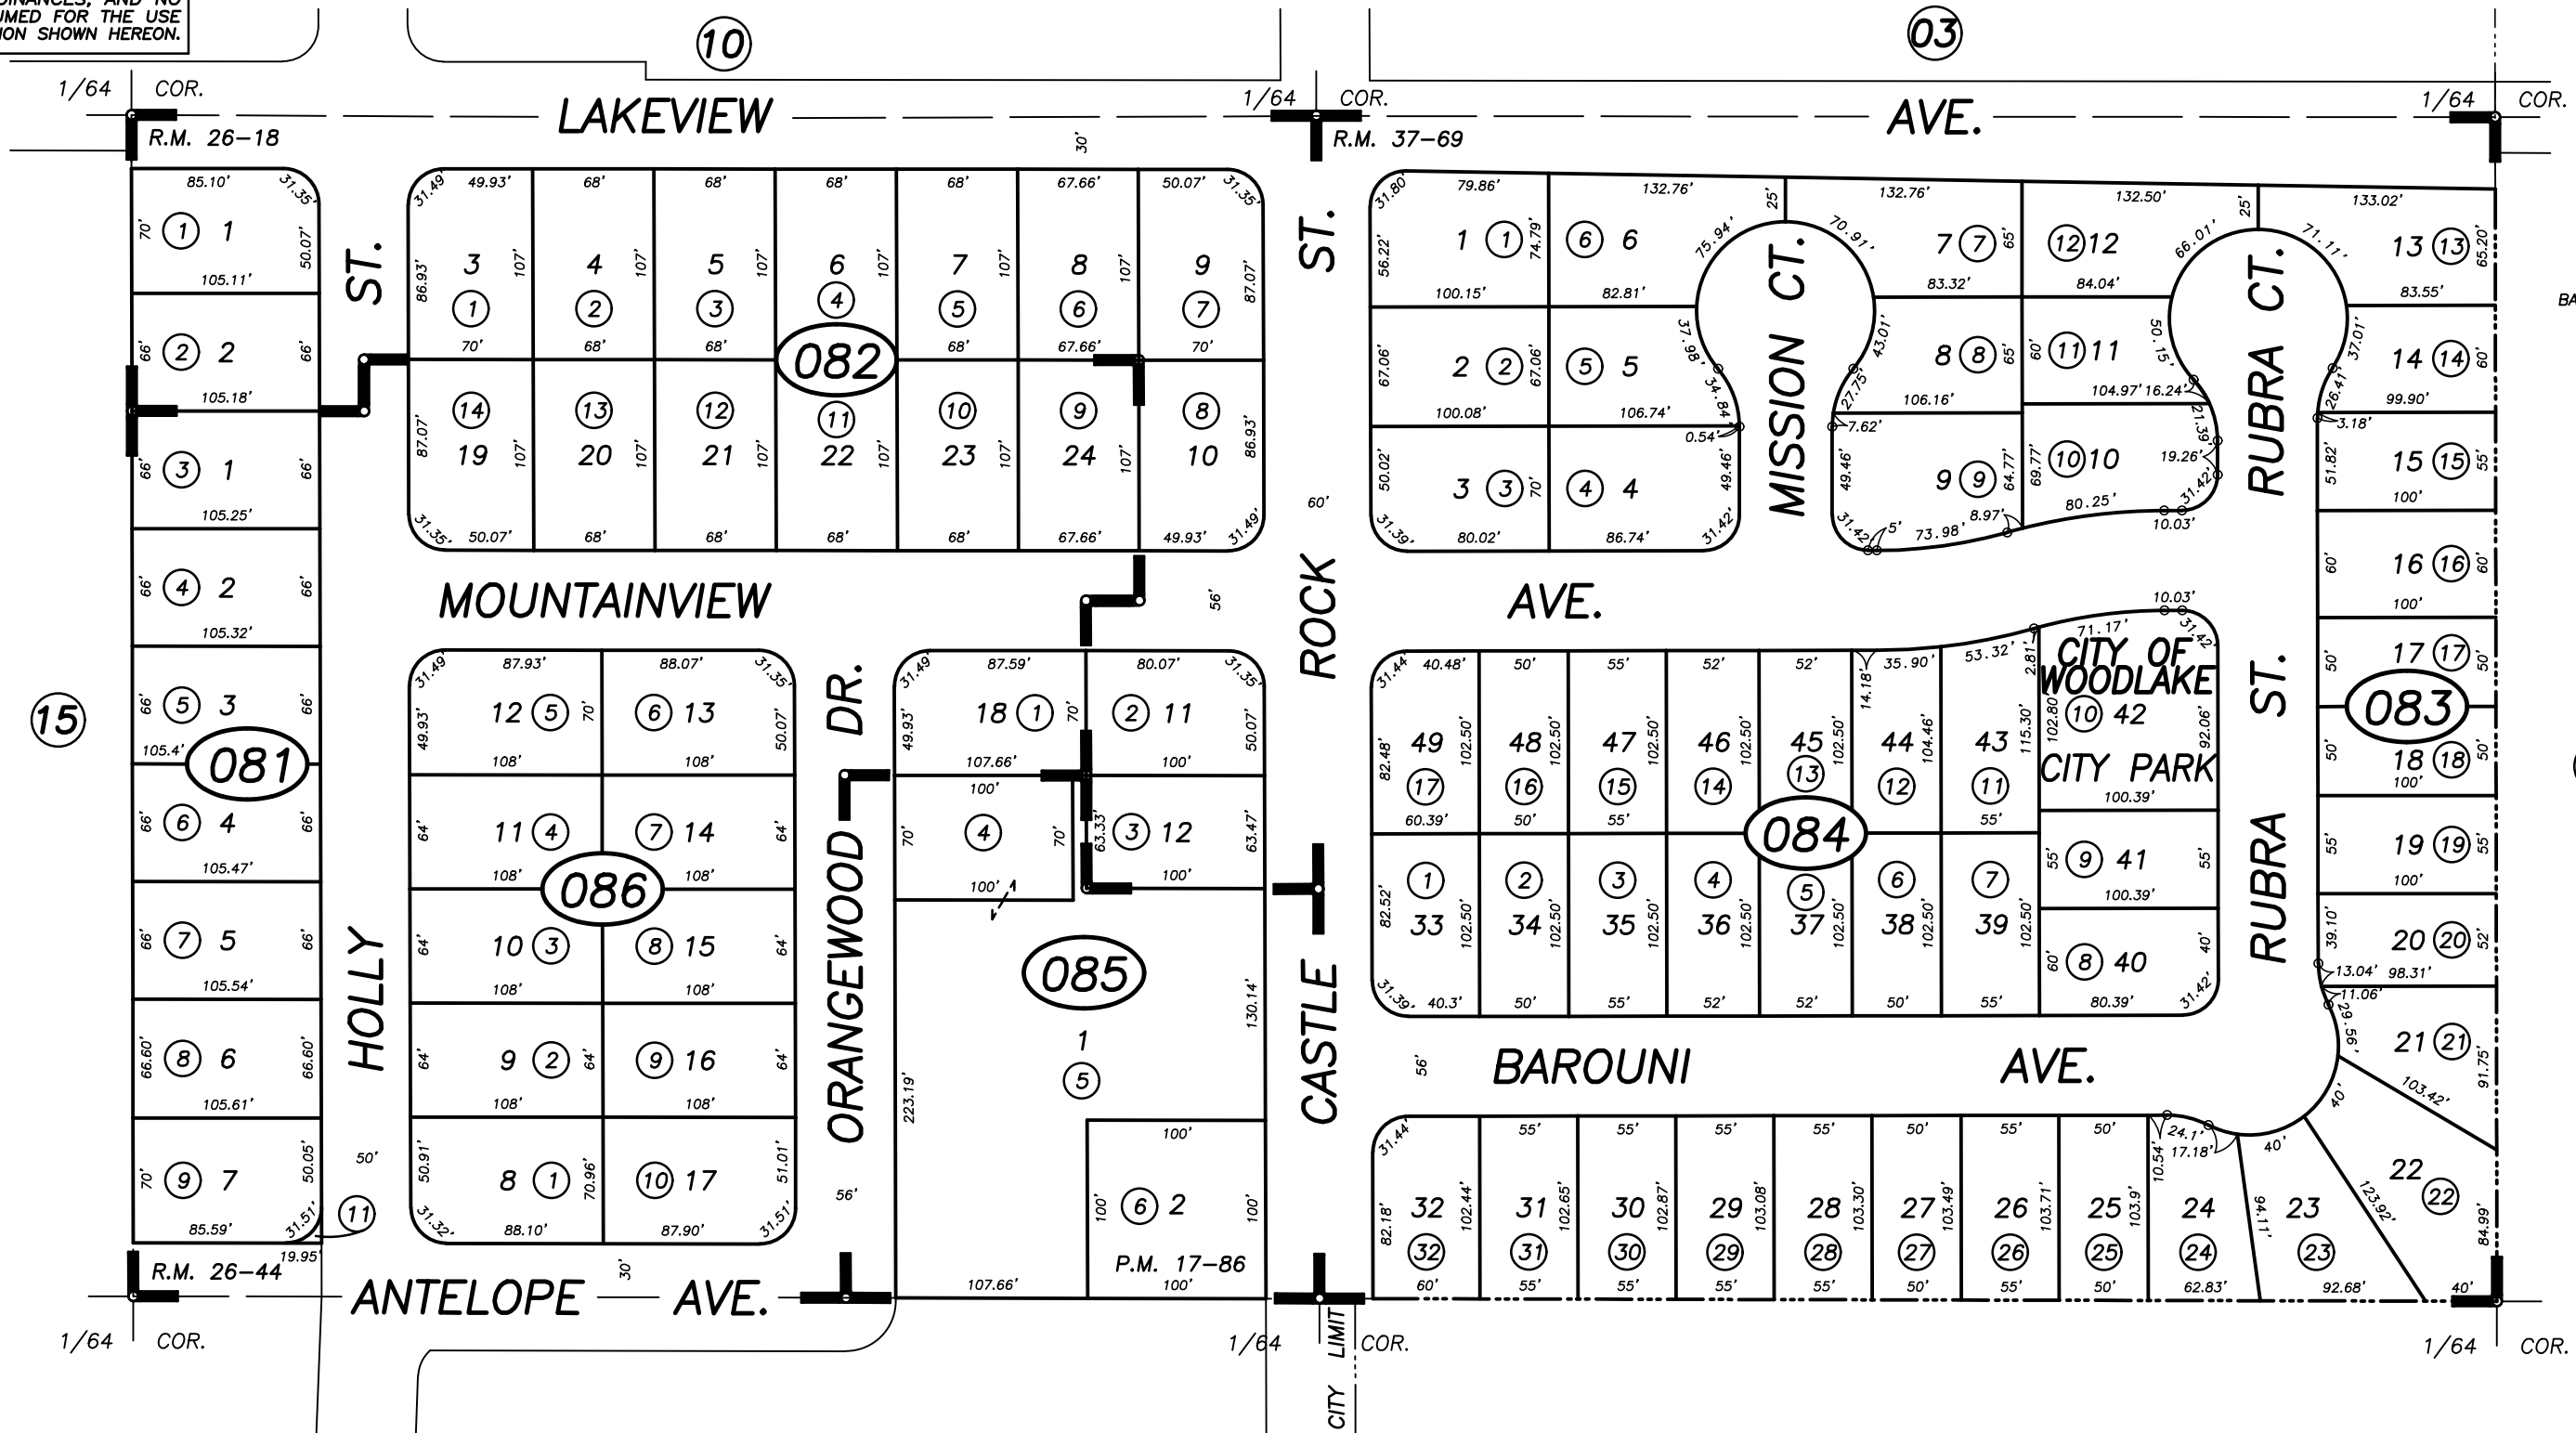

ANTELOPE HEIGHTS UNIT NO. 1, R.M. 26-18
ANTELOPE HEIGHTS UNIT NO. 2, R.M. 26-44
PARCEL MAP NO. 1685, P.M. 17-86
OLIVE ESTATES SUBDIVISION, R.M. 37-69

CITY OF WOODLAKE
ASSESSOR'S MAPS BK. 061 , PG. 08
COUNTY OF TULARE, CALIFORNIA, U.S.A.