


DISCLAIMER
 THIS MAP WAS PREPARED FOR LOCAL PROPERTY ASSESSMENT PURPOSES ONLY. THE PARCELS SHOWN HEREON MAY NOT COMPLY WITH STATE AND LOCAL SUBDIVISION ORDINANCES. NO LIABILITY IS ASSUMED FOR THE USE OF THE INFORMATION HEREON. R & T CODE SEC. 327, 408.3, ETC.

REVISED: 11/06/2015
 REASON: 2009-0084256
 CAD TECH: ARL

N 1/2 SEC. 19, T.17 S., R. 27 E., M. D. B. & M.

TAX CODE AREA 064-17
 161-011

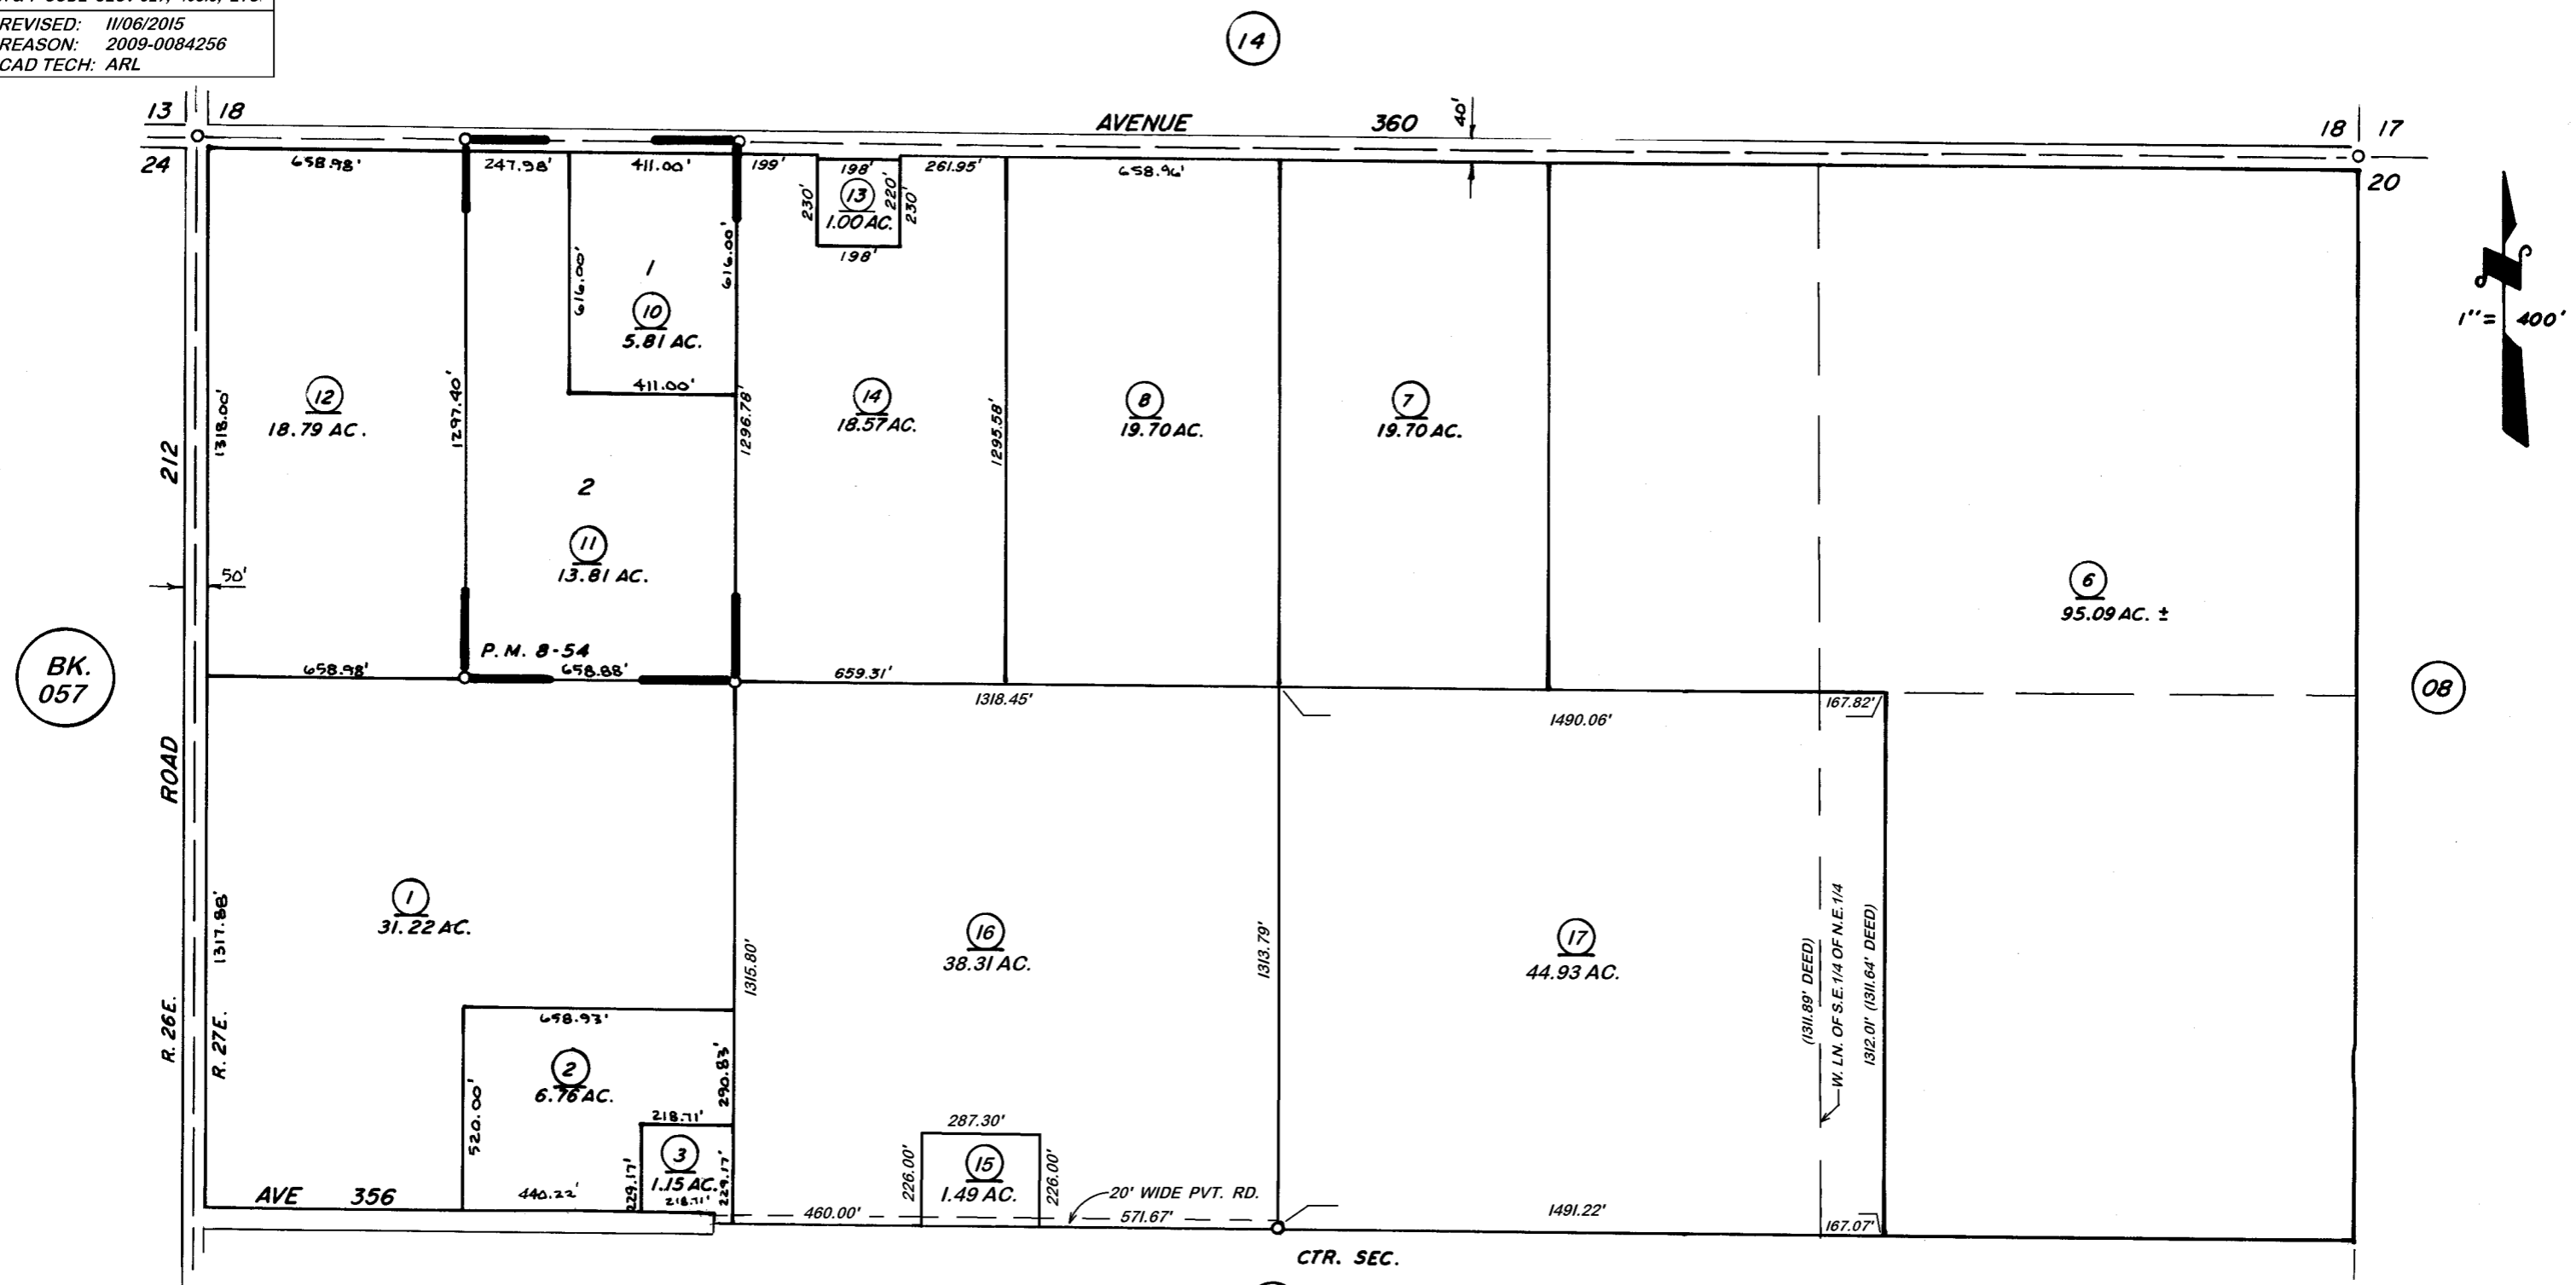

PARCEL MAP 754, P.M. 8-54

VICINITY OF WOODLAKE
 ASSESSOR'S MAPS BK. 064, PG. 17.
 COUNTY OF TULARE, CALIF.

NOTE—ASSESSOR'S BLOCK NUMBERS SHOWN IN ELLIPSES
 ASSESSOR'S PARCEL NUMBERS SHOWN IN CIRCLES