

DISCLAIMER

THIS MAP WAS PREPARED FOR LOCAL PROPERTY ASSESSMENT PURPOSES ONLY. THE PARCELS SHOWN HEREON MAY NOT COMPLY WITH STATE AND LOCAL SUBDIVISION ORDINANCES. NO LIABILITY IS ASSUMED FOR THE USE OF THE INFORMATION HEREON.


REVISED: 05/08/2014
REASON: 2013-0075559
CAD TECH: LLB

SEC'S 15 TO 22 & N¹/₂ SEC. 27, T.17S., R.28E., M.D.B.&M.

TAX CODE AREA **066-02**

161-002

161-011

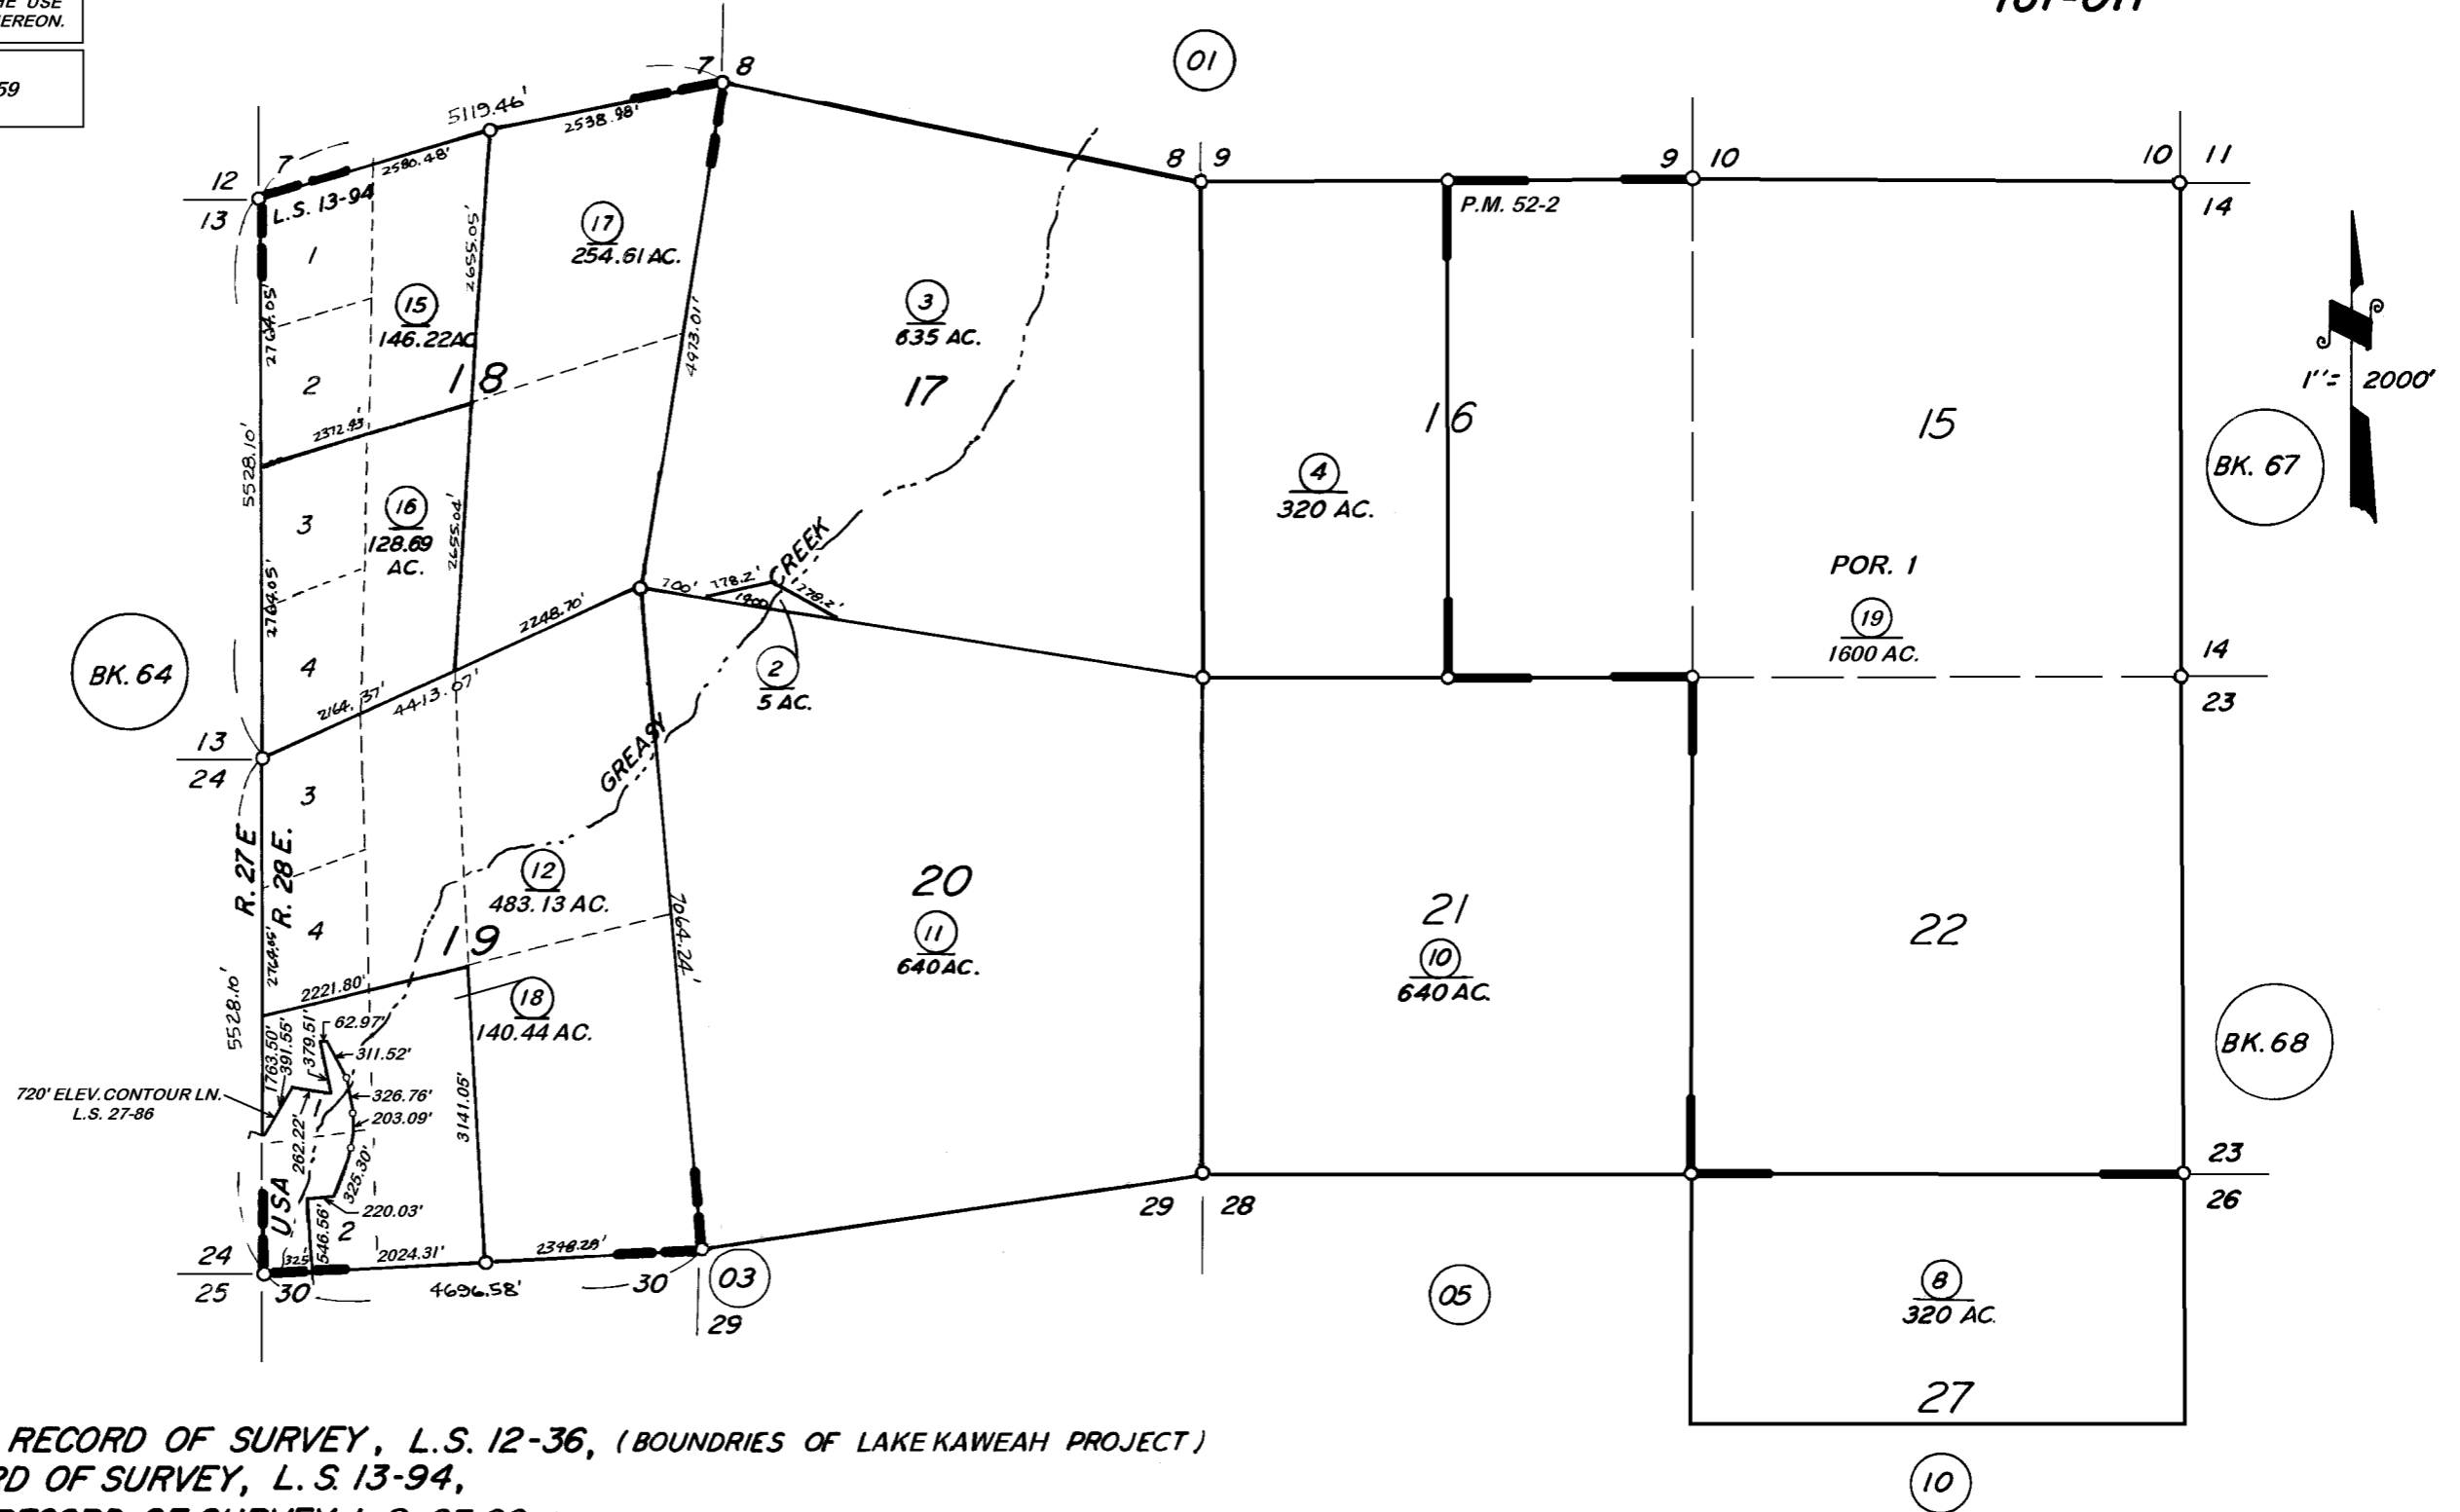

POR. RECORD OF SURVEY, L.S. 12-36, (BOUNDRIES OF LAKE KAWEAH PROJECT)
RECORD OF SURVEY, L.S. 13-94,
POR. RECORD OF SURVEY, L.S. 27-86, (BOUNDRIES OF LAKE KAWEAH EXPANSION PROJECT)
POR. PARCEL MAP NO. 5095, P.M. 52-2

**VICINITY OF THREE RIVERS
ASSESSOR'S MAPS BK. 066, PG. 02.
COUNTY OF TULARE, CALIF.**

NOTE-ASSESSOR'S BLOCK NUMBERS SHOWN IN ELLIPSES
ASSESSOR'S PARCEL NUMBERS SHOWN IN CIRCLES