

DISCLAIMER

THIS MAP WAS PREPARED FOR LOCAL PROPERTY ASSESSMENT PURPOSES ONLY. THE PARCELS SHOWN HEREON MAY NOT COMPLY WITH STATE AND LOCAL SUBDIVISION ORDINANCES. NO LIABILITY IS ASSUMED FOR THE USE OF THE INFORMATION HEREON.


REVISED: 07/28/2005
REASON: 2003-0122082
TECHNICIAN: KMS

SEC. 28 & SEC. 33, T.17S., R.28E., M.D.B. & M.

TAX CODE AREA 66-05

146-002

161-011

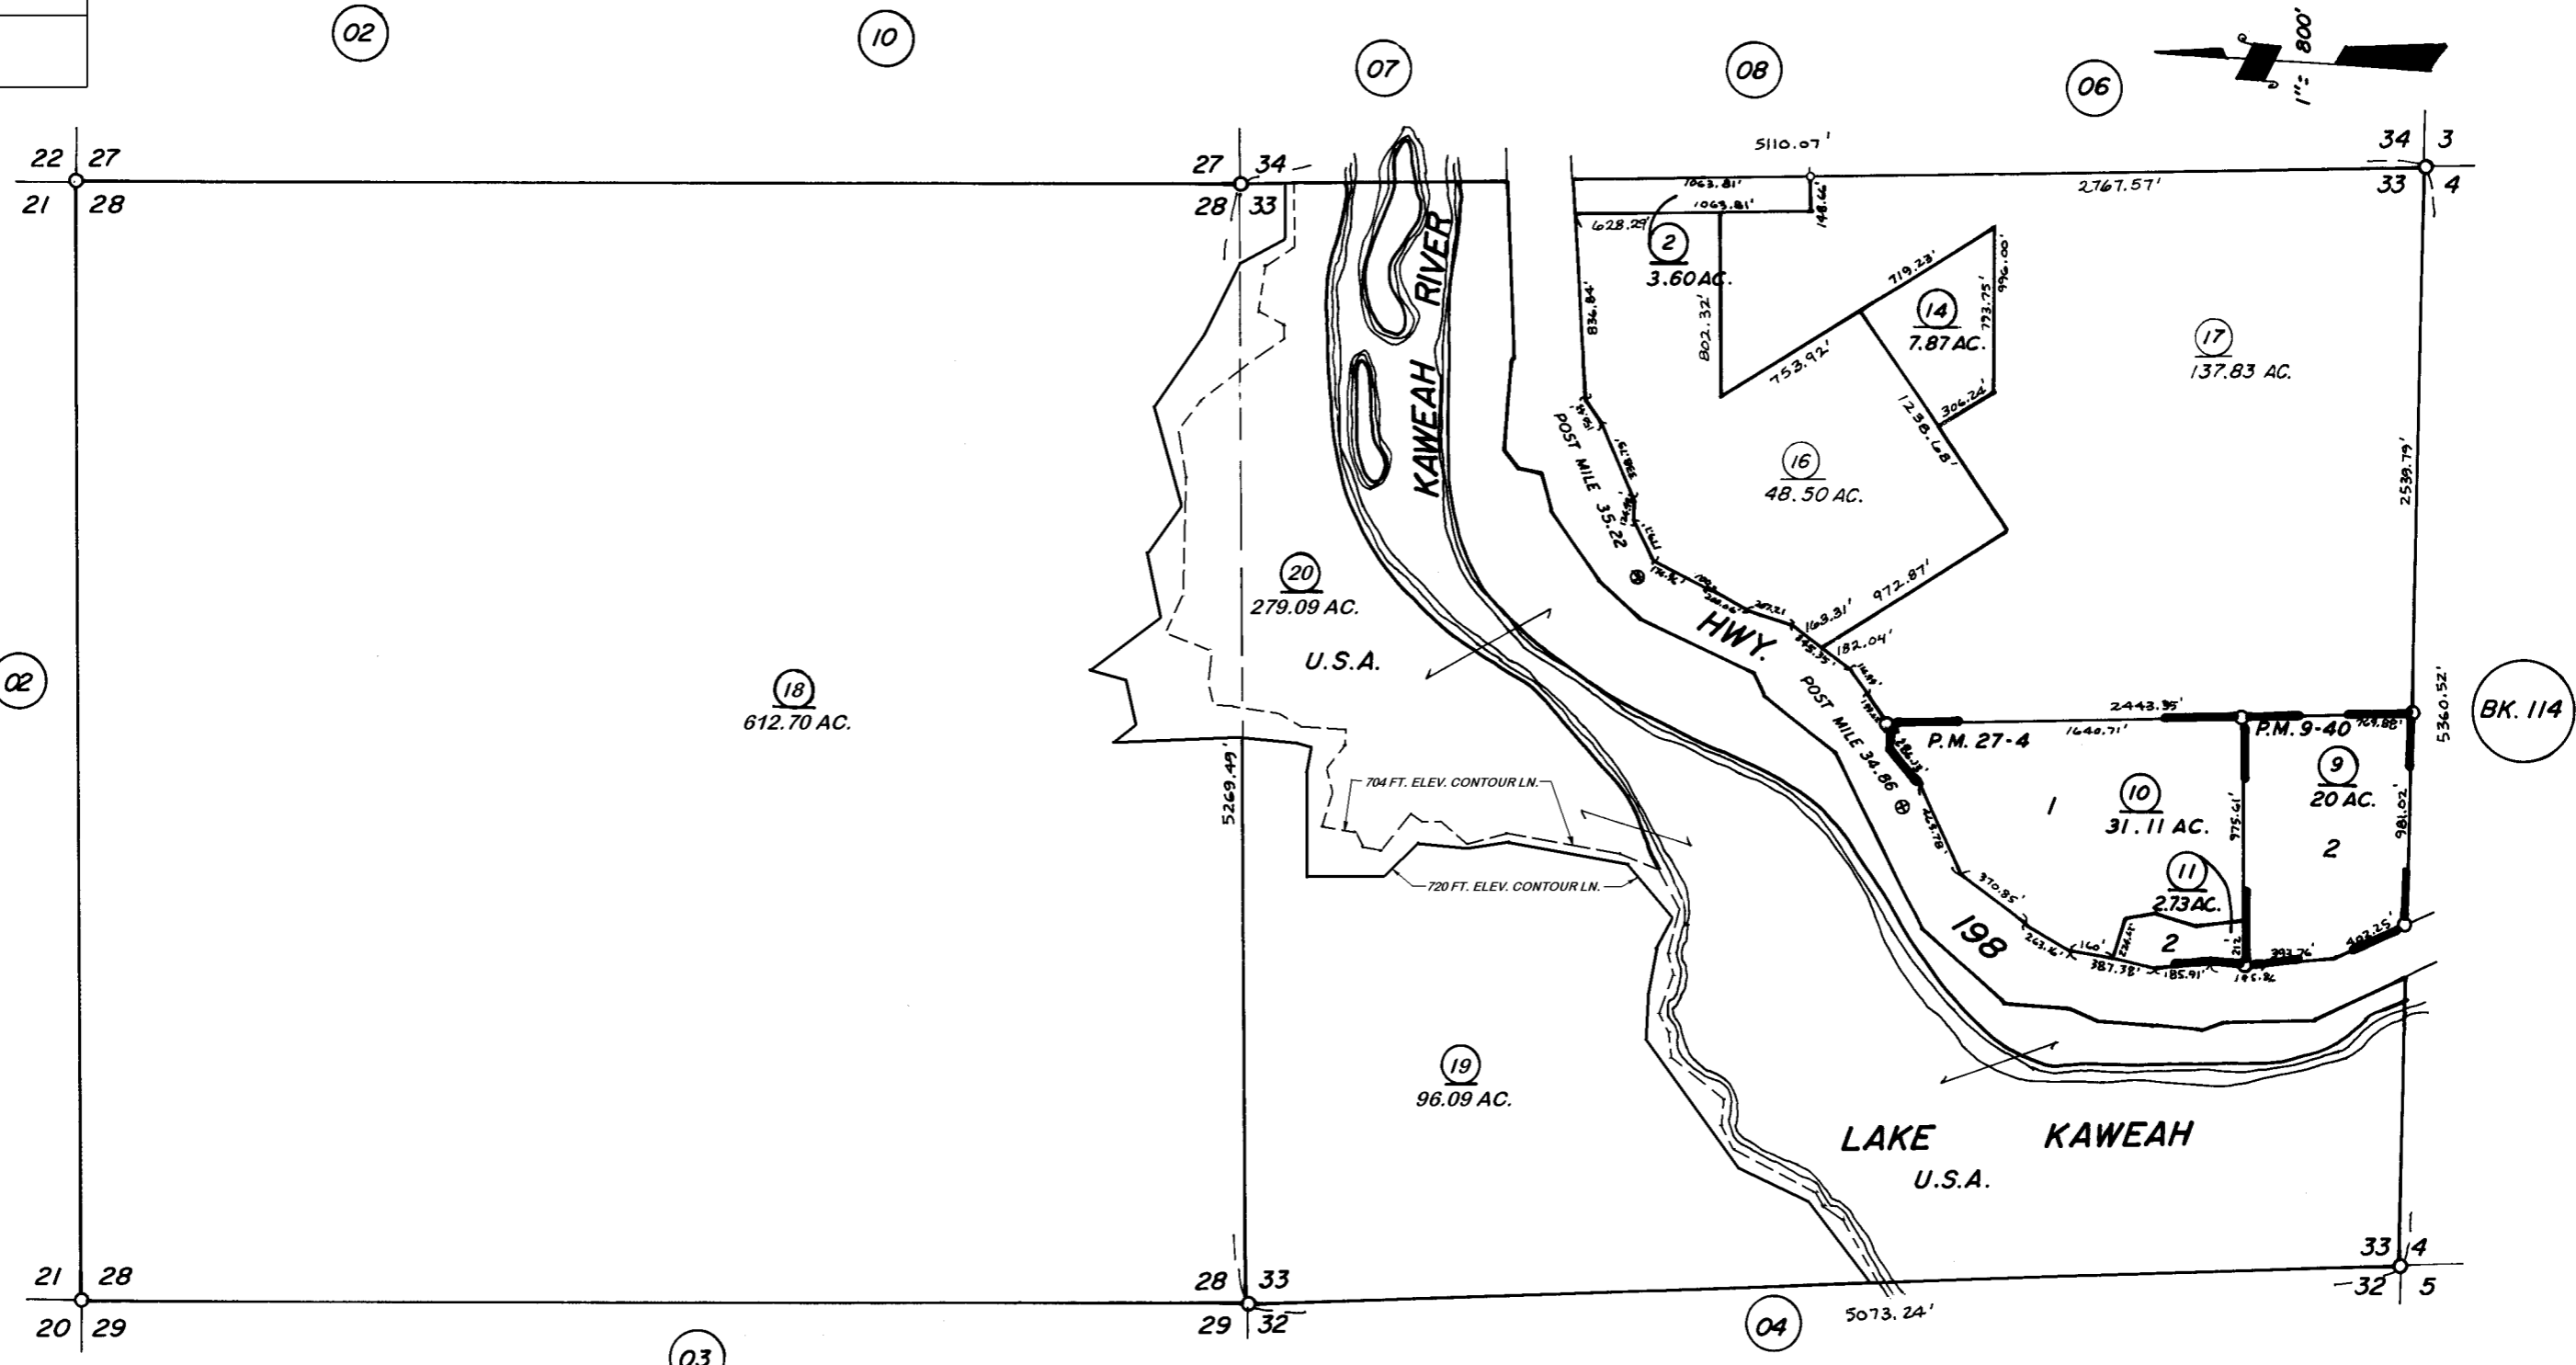

PARCEL MAP 839, P.M. 9-40
PARCEL MAP 2603, P.M. 27-4
RECORD OF SURVEY, L.S. 12-36 (TERMINUS DAM PROJECT)

ASSESSOR'S MAPS BK. 66, PG. 05
COUNTY OF TULARE, CALIF.

NOTE--ASSESSOR'S BLOCK NUMBERS SHOWN IN ELLIPSES
ASSESSOR'S PARCEL NUMBERS SHOWN IN CIRCLES