
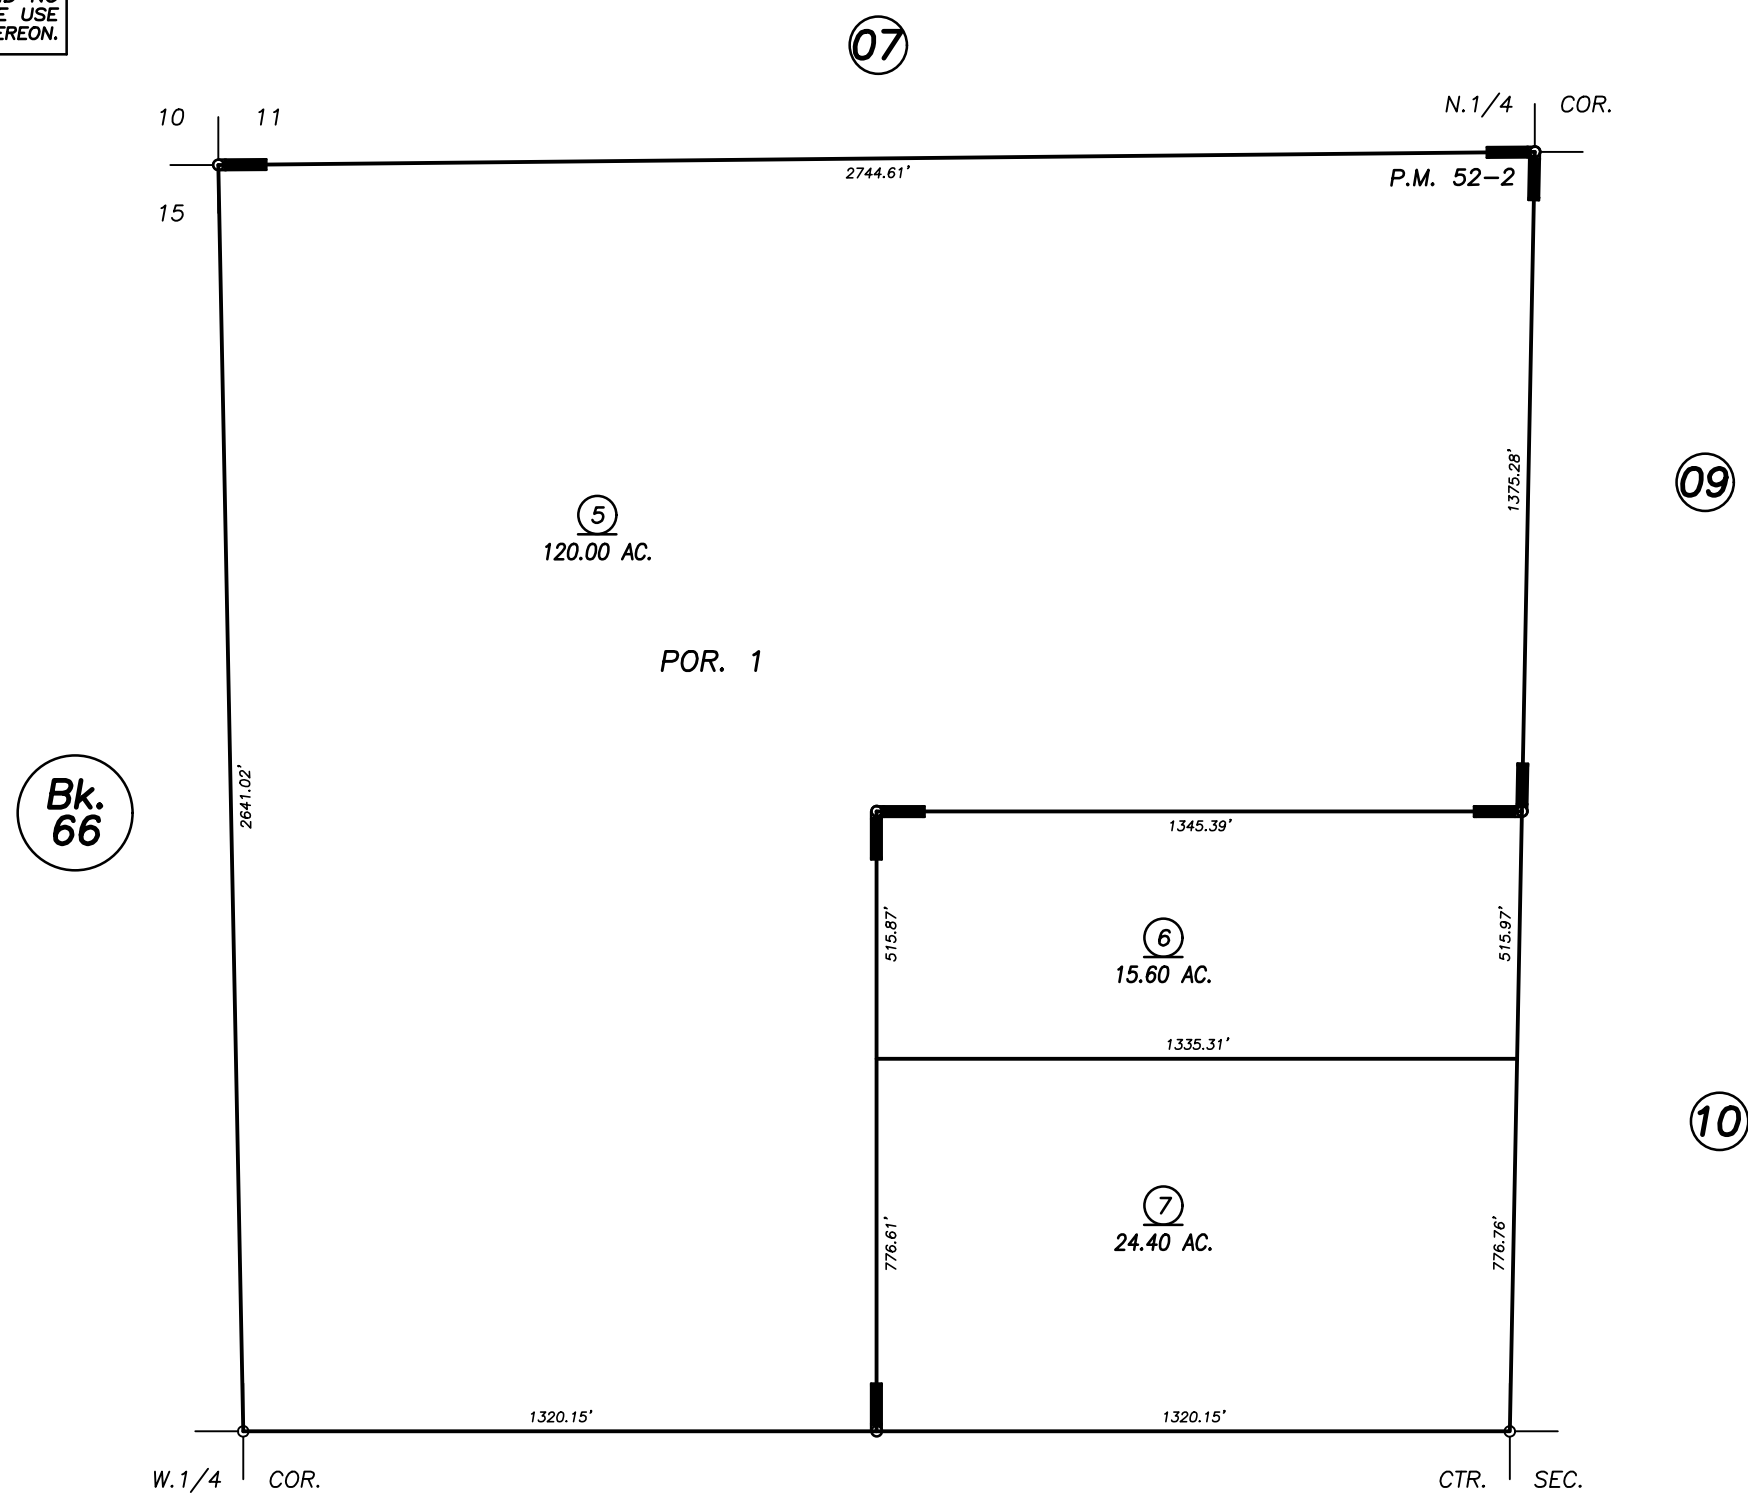


**DISCLAIMER**  
 THIS MAP WAS PREPARED FOR LOCAL PROPERTY ASSESSMENT PURPOSES ONLY AND THE PARCELS SHOWN HEREON MAY NOT COMPLY WITH STATE AND LOCAL SUBDIVISION ORDINANCES, AND NO LIABILITY IS ASSUMED FOR THE USE OF THE INFORMATION SHOWN HEREON.

NW 1/4 SEC 14, T.17 S., R.28 E., M.D.B. & M.

Tax Area Code 067-08  
 146-002

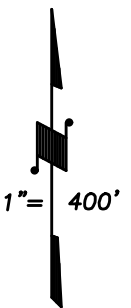

POR. PARCEL MAP NO. 5095, P.M. 52-2

VICINITY OF THREE RIVERS  
 ASSESSOR'S MAPS BK. 067 , PG. 08  
 COUNTY OF TULARE, CALIFORNIA, U.S.A.