
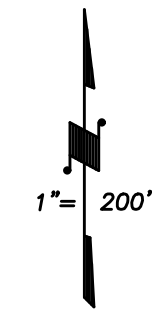



S1/2 OF NE1/4 SEC.13, T.17S., R.28E., M.D.B.&M.

Tax Area Codes 067-14
146-009

DISCLAIMER
THIS MAP WAS PREPARED FOR LOCAL PROPERTY ASSESSMENT PURPOSES ONLY AND THE PARCELS SHOWN HEREON MAY NOT COMPLY WITH STATE AND LOCAL SUBDIVISION ORDINANCES, AND NO LIABILITY IS ASSUMED FOR THE USE OF THE INFORMATION SHOWN HEREON. R & T CODE SEC. 327, 408.3, ETC.

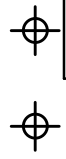

BASIS OF BEARINGS:
P.M. 34-75

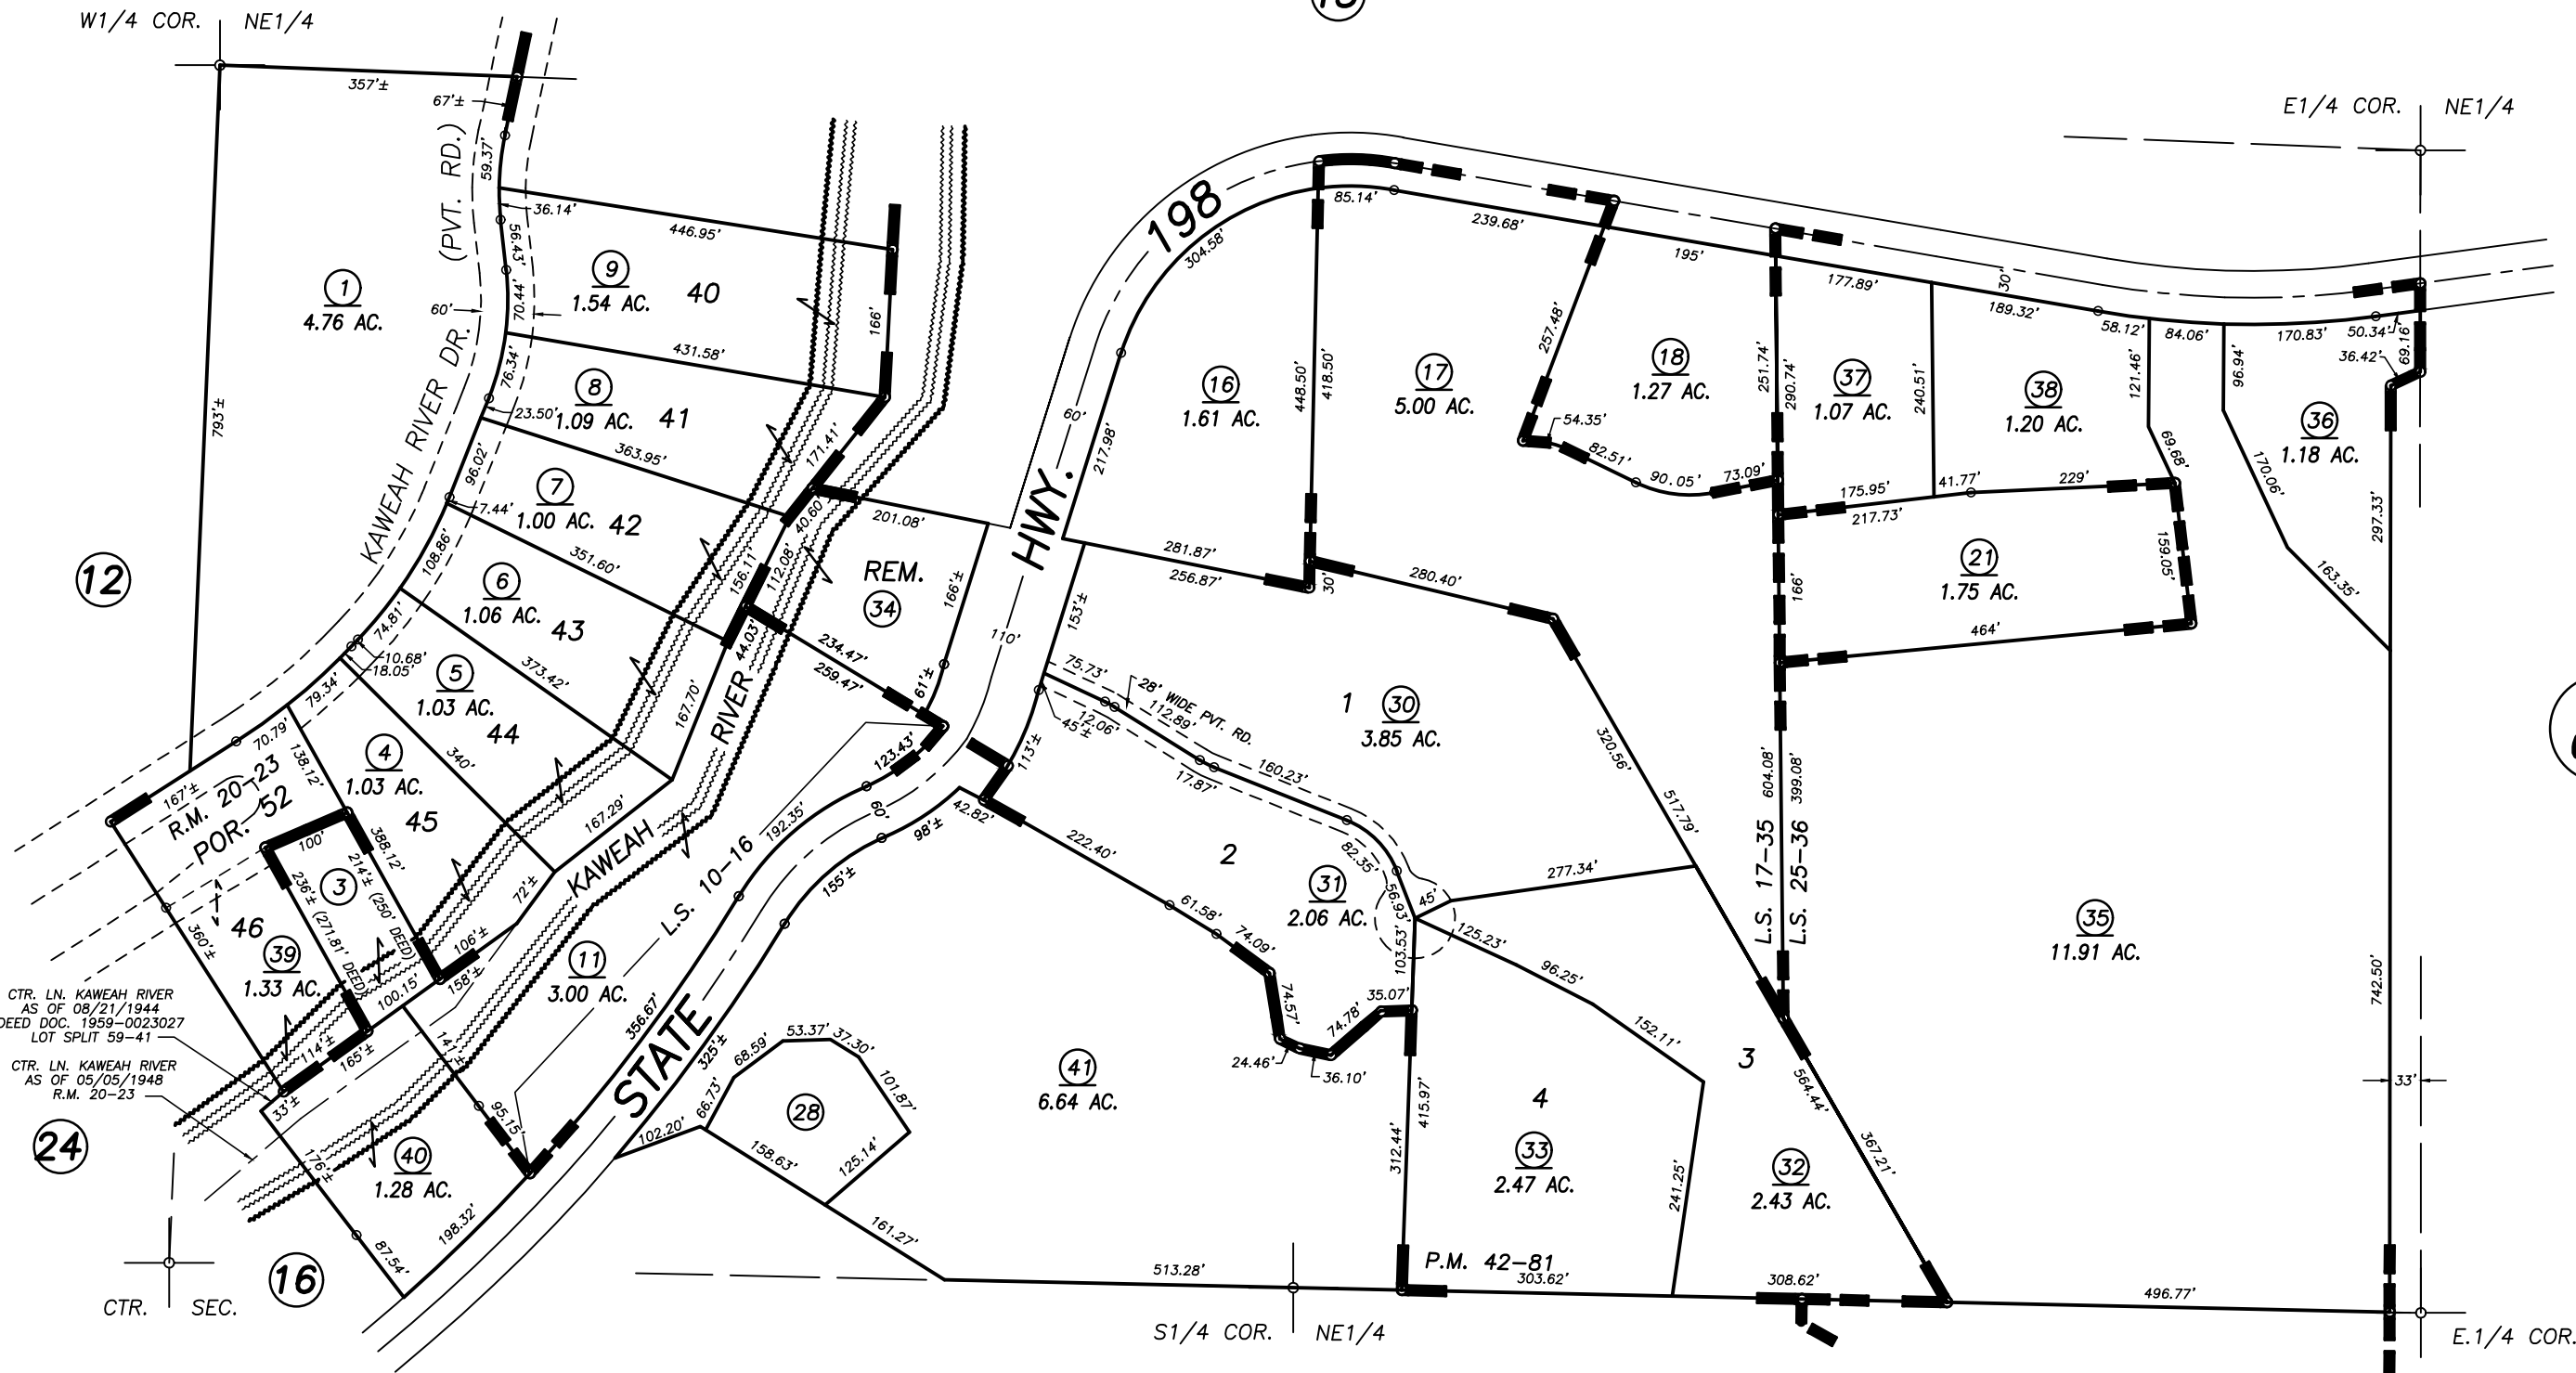

RECORD OF SURVEY, L.S. 10-16
POR. TRACT NO. 129, R.M. 20-23
RECORD OF SURVEY, L.S. 17-35
PARCEL MAP NO. 4177, P.M. 42-81
POR. RECORD OF SURVEY, L.S. 25-36

VICINITY OF THREE RIVERS
ASSESSOR'S MAPS BK. 067 , PG. 14
COUNTY OF TULARE, CALIFORNIA, U.S.A.

NOTE: Assessor's Parcel Numbers Shown in Circles (1) (123)
Assessor's Block Numbers Shown in Ellipses

1984-0031633	01/06/2016	ARL
REVISION	DATE	TECH