


DISCLAIMER

THIS MAP WAS PREPARED FOR LOCAL PROPERTY ASSESSMENT PURPOSES ONLY. THE PARCELS SHOWN HEREON MAY NOT COMPLY WITH STATE AND LOCAL SUBDIVISION ORDINANCES. NO LIABILITY IS ASSUMED FOR THE USE OF THE INFORMATION HEREON.

REVISED: 05/08/2014
REASON: 2013-0075559
CAD TECH: LLB

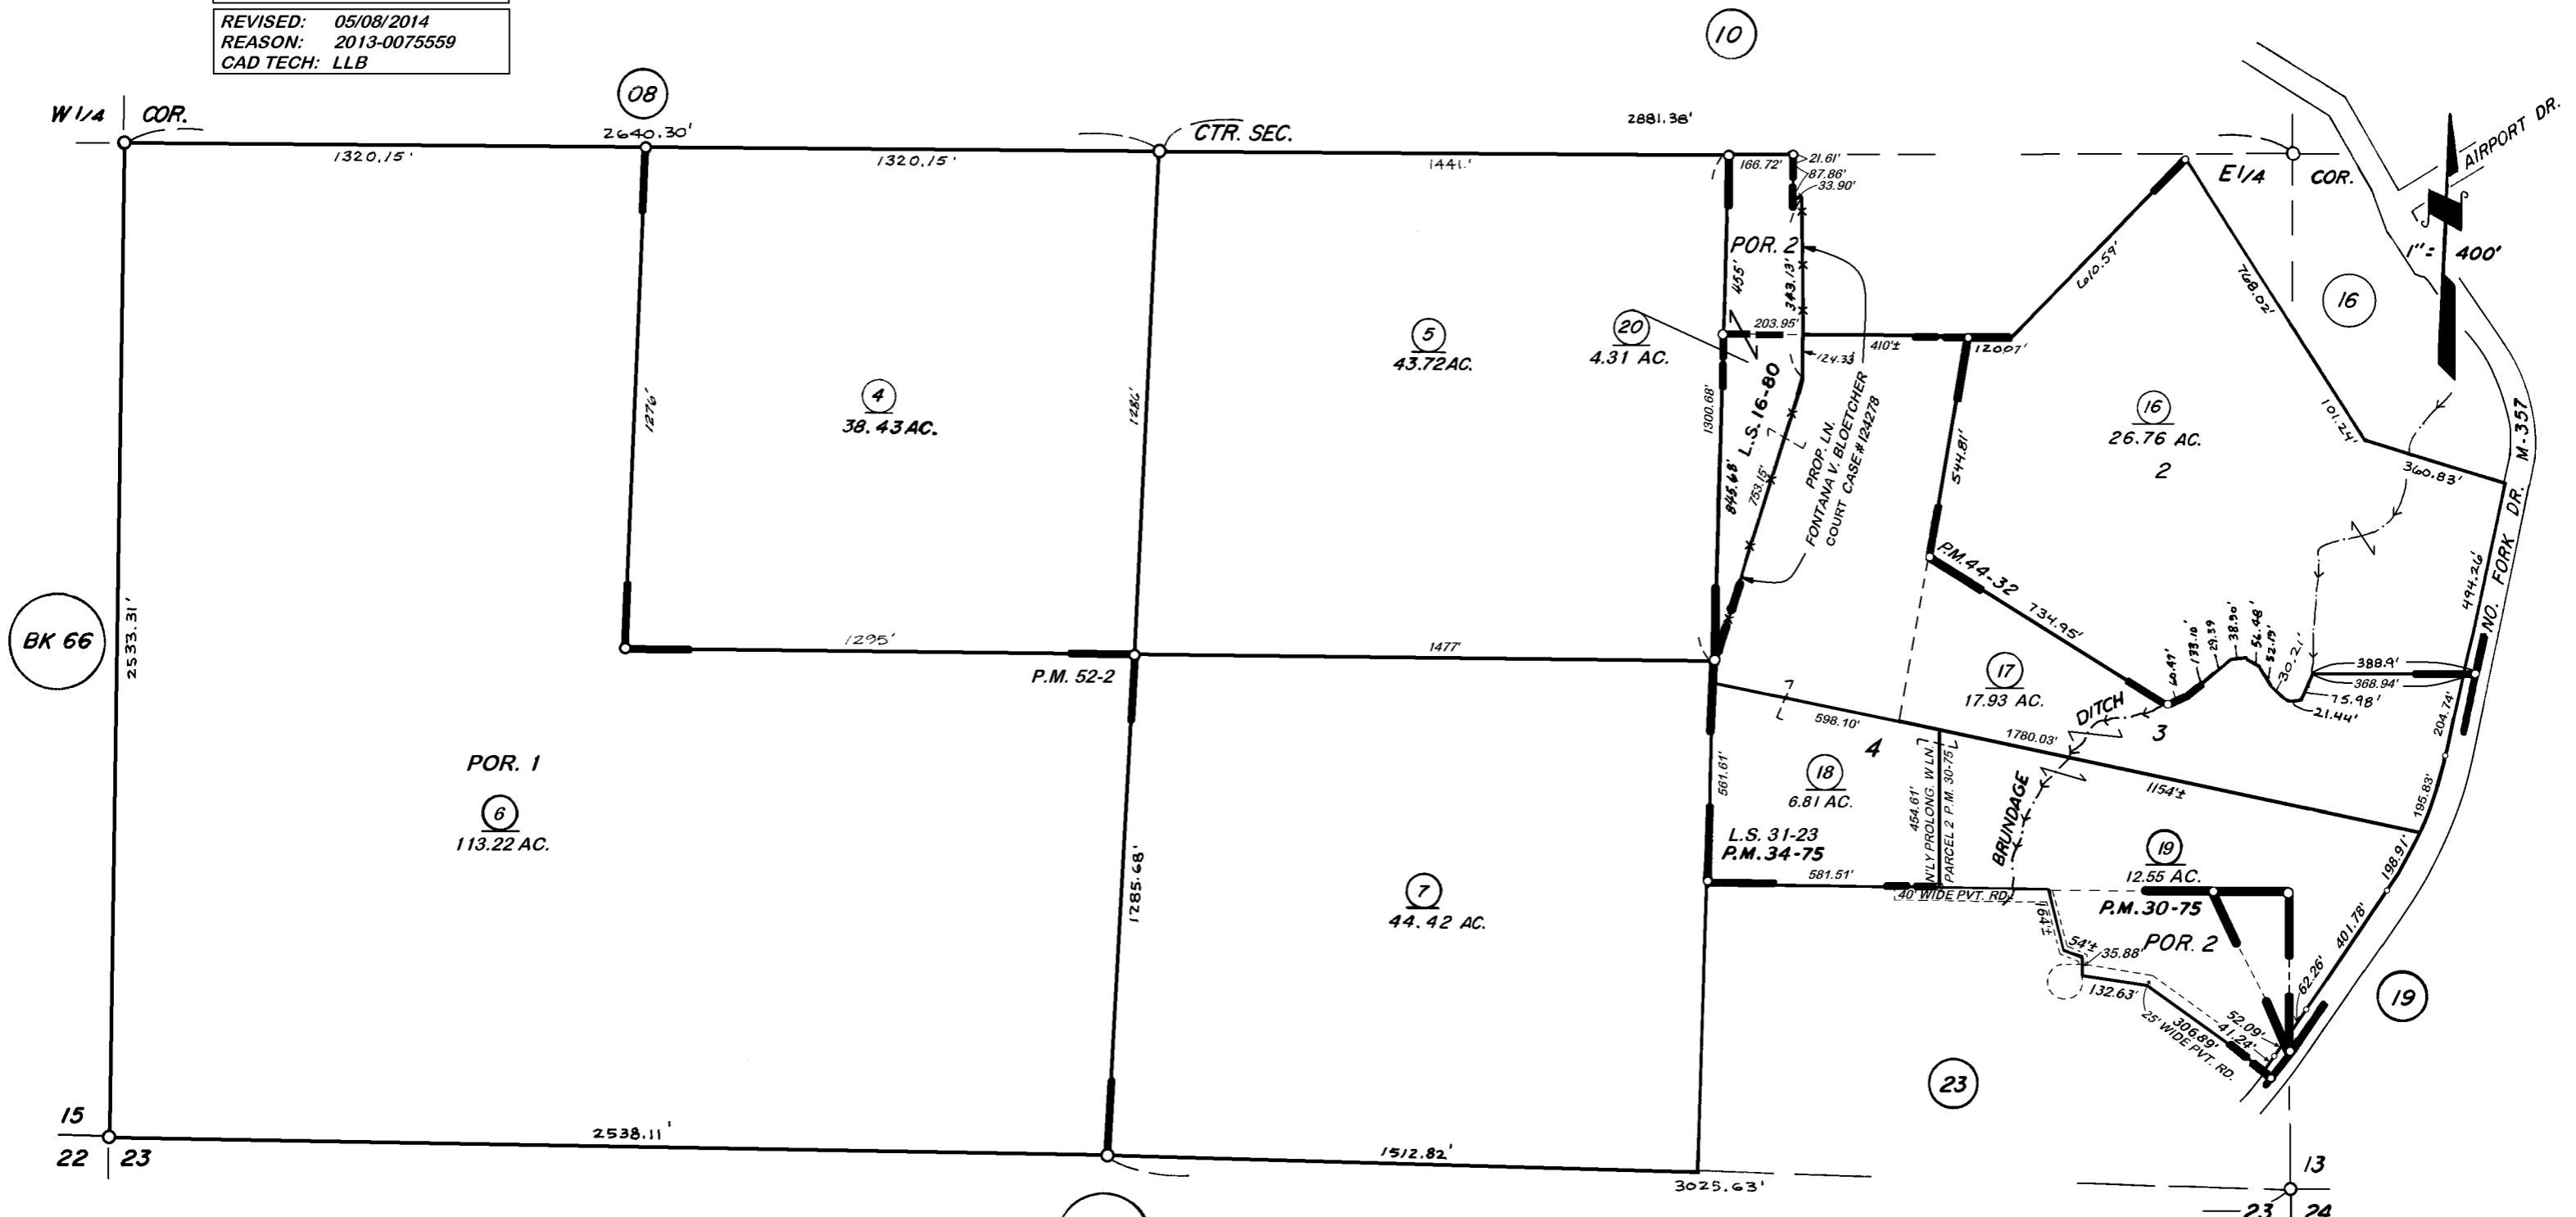

POR. PARCEL MAP 2974 P.M. 30-75
 POR. PARCEL MAP 3373 P.M. 34-75
 POR. PARCEL MAP 4328 P.M. 44-32
 POR. RECORD OF SURVEY L.S. 16-80
 POR. RECORD OF SURVEY L.S. 31-23
 POR. PARCEL MAP NO. 5095, P.M. 52-2

**VICINITY OF THREE RIVERS
 ASSESSOR'S MAPS BK. 067, PG. 22
 COUNTY OF TULARE, CALIF.**

NOTE — ASSESSOR'S BLOCK NUMBERS SHOWN IN ELLIPSES
 ASSESSOR'S PARCEL NUMBERS SHOWN IN CIRCLES