


**DISCLAIMER**  
 THIS MAP WAS PREPARED FOR LOCAL PROPERTY ASSESSMENT PURPOSES ONLY AND THE PARCELS SHOWN HEREON MAY NOT COMPLY WITH STATE AND LOCAL SUBDIVISION ORDINANCES, AND NO LIABILITY IS ASSUMED FOR THE USE OF THE INFORMATION SHOWN HEREON. R & T CODE SEC. 327, 408.3, ETC.

S1/2 OF SE1/4 OF SE1/4 SEC.14, T.17S., R.28E., M.D.B.&M.

Tax Area Code 067-23  
 146-009

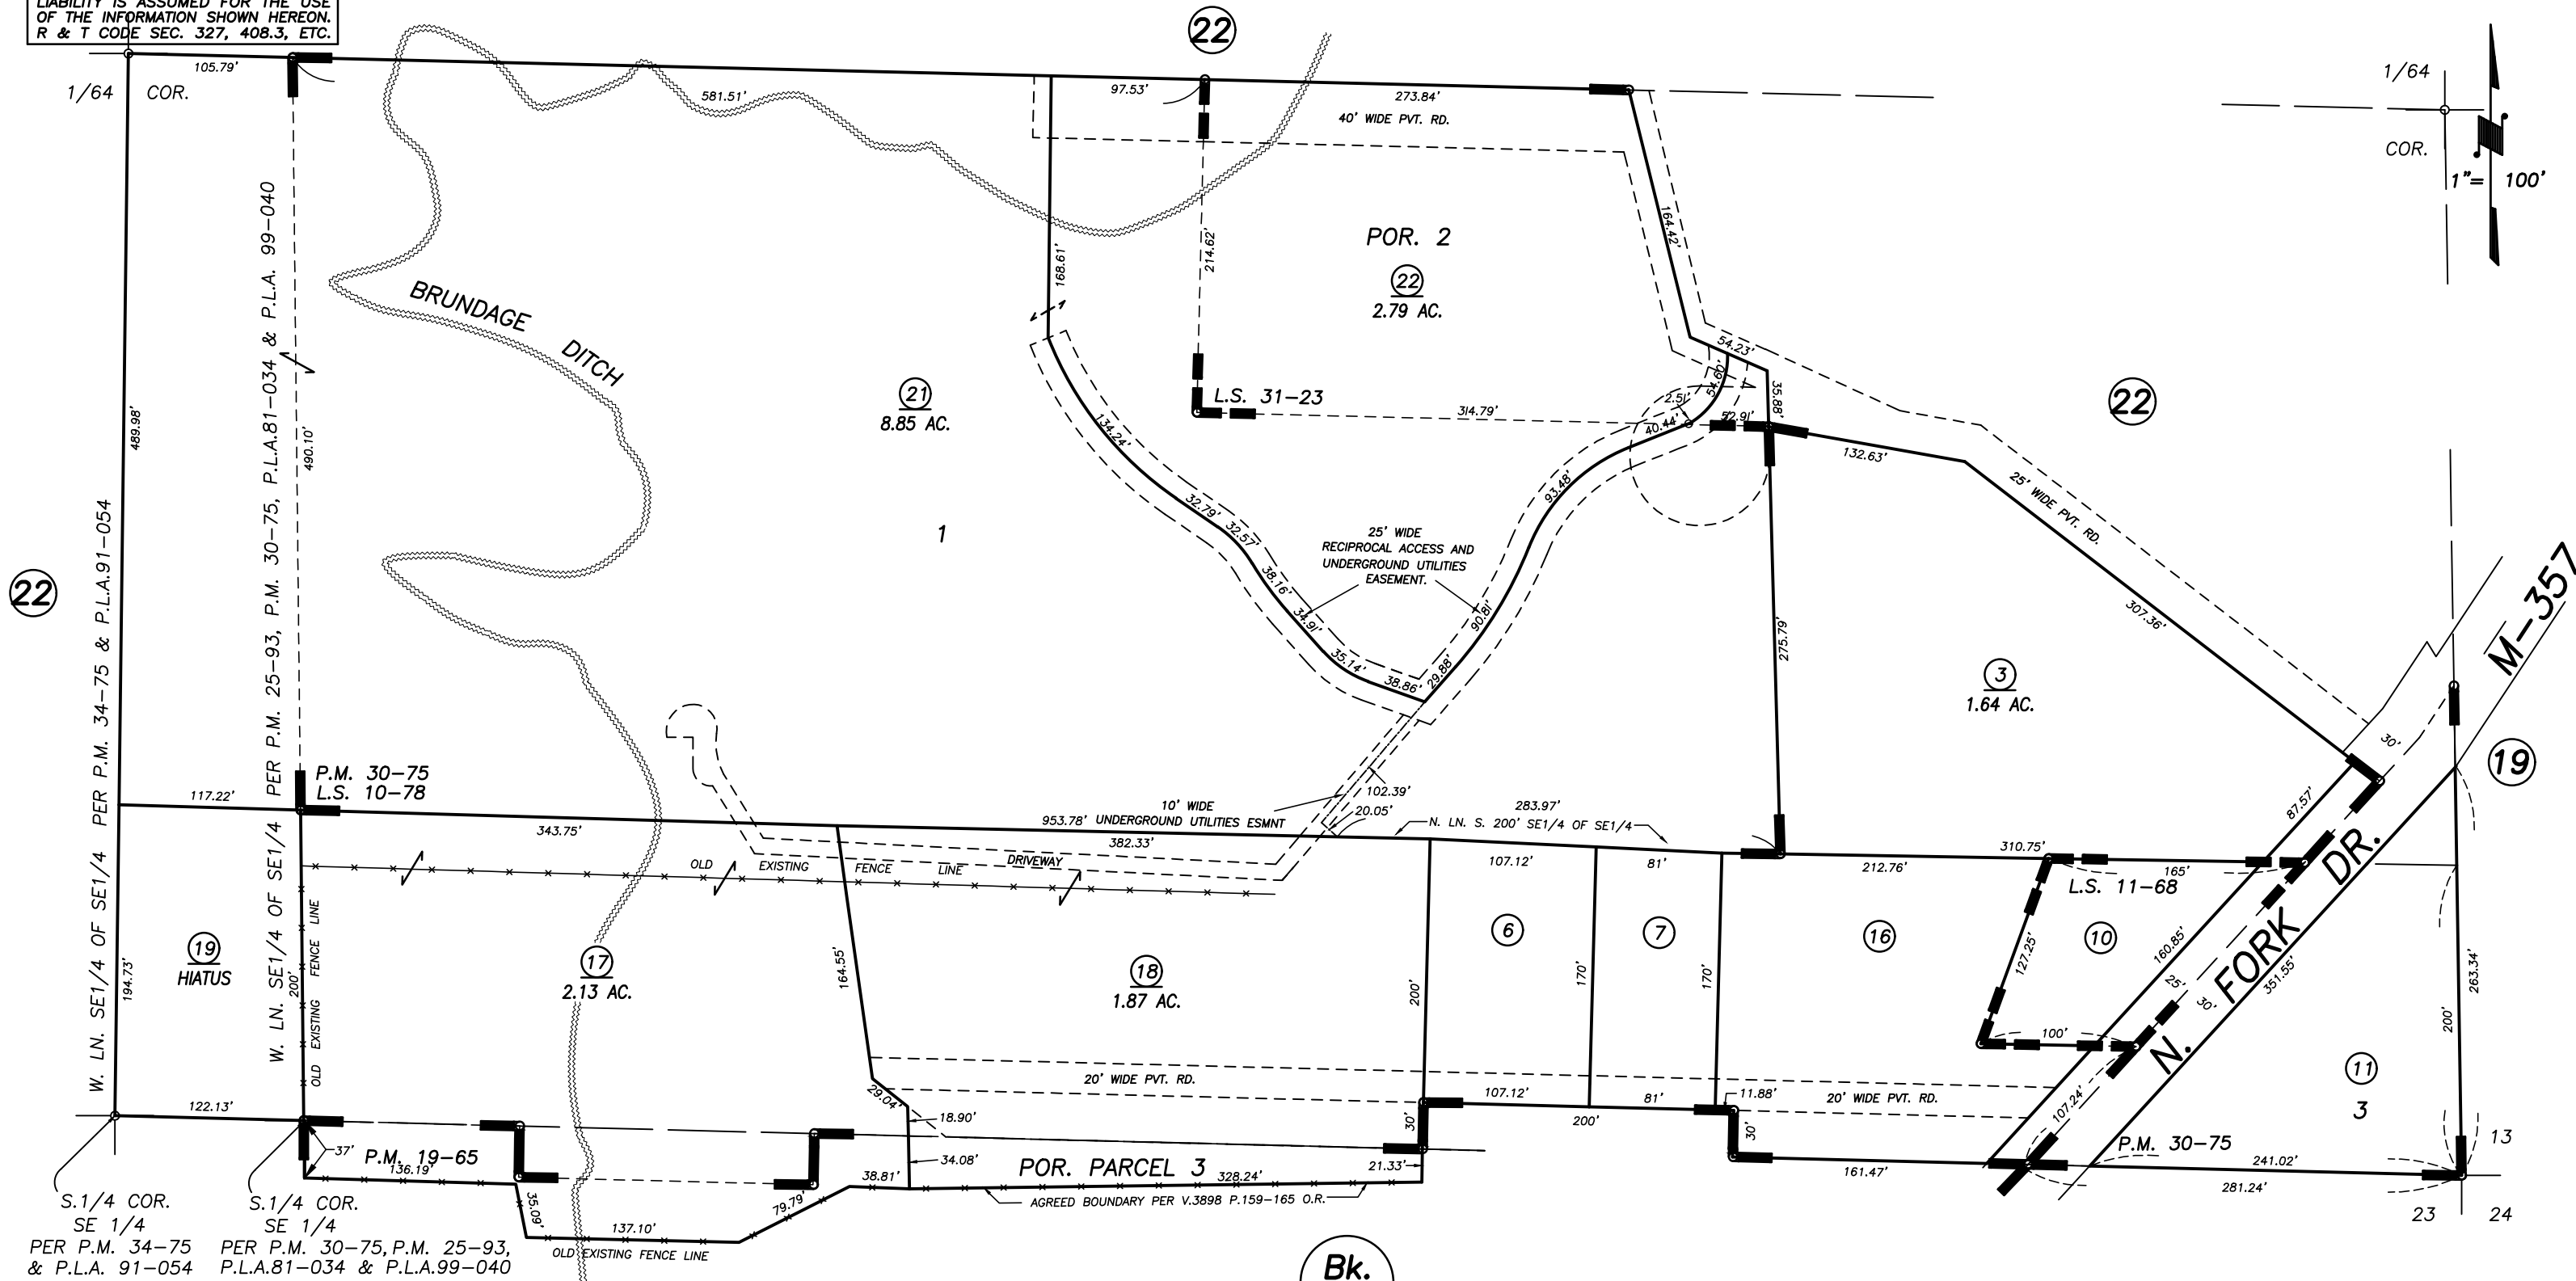

RECORD OF SURVEY, L.S. 10-78  
 RECORD OF SURVEY, L.S. 11-68  
 POR. PARCEL MAP 1864, P.M. 19-65  
 PARCEL MAP 2974, P.M. 30-75  
 POR. RECORD OF SURVEY, L.S. 31-23

Bk. 068

VICINITY OF THREE RIVERS  
 ASSESSOR'S MAPS BK. 067, PG. 23  
 COUNTY OF TULARE, CALIFORNIA, U.S.A.

NOTE: Assessor's Parcel Numbers Shown in Circles (1) (123)  
 Assessor's Block Numbers Shown in Ellipses

2018-0061525	05/15/2019	NFL
REVISION	DATE	TECH