
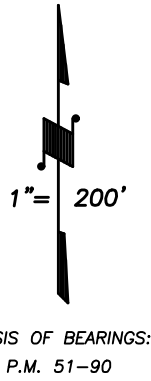


N1/2 OF SE1/4 OF SEC.12, T.17S., R.28E., M.D.B.&M.

Tax Area Codes 067-26
146-002

DISCLAIMER
THIS MAP WAS PREPARED FOR LOCAL PROPERTY ASSESSMENT PURPOSES ONLY AND THE PARCELS SHOWN HEREON MAY NOT COMPLY WITH STATE AND LOCAL SUBDIVISION ORDINANCES, AND NO LIABILITY IS ASSUMED FOR THE USE OF THE INFORMATION SHOWN HEREON.

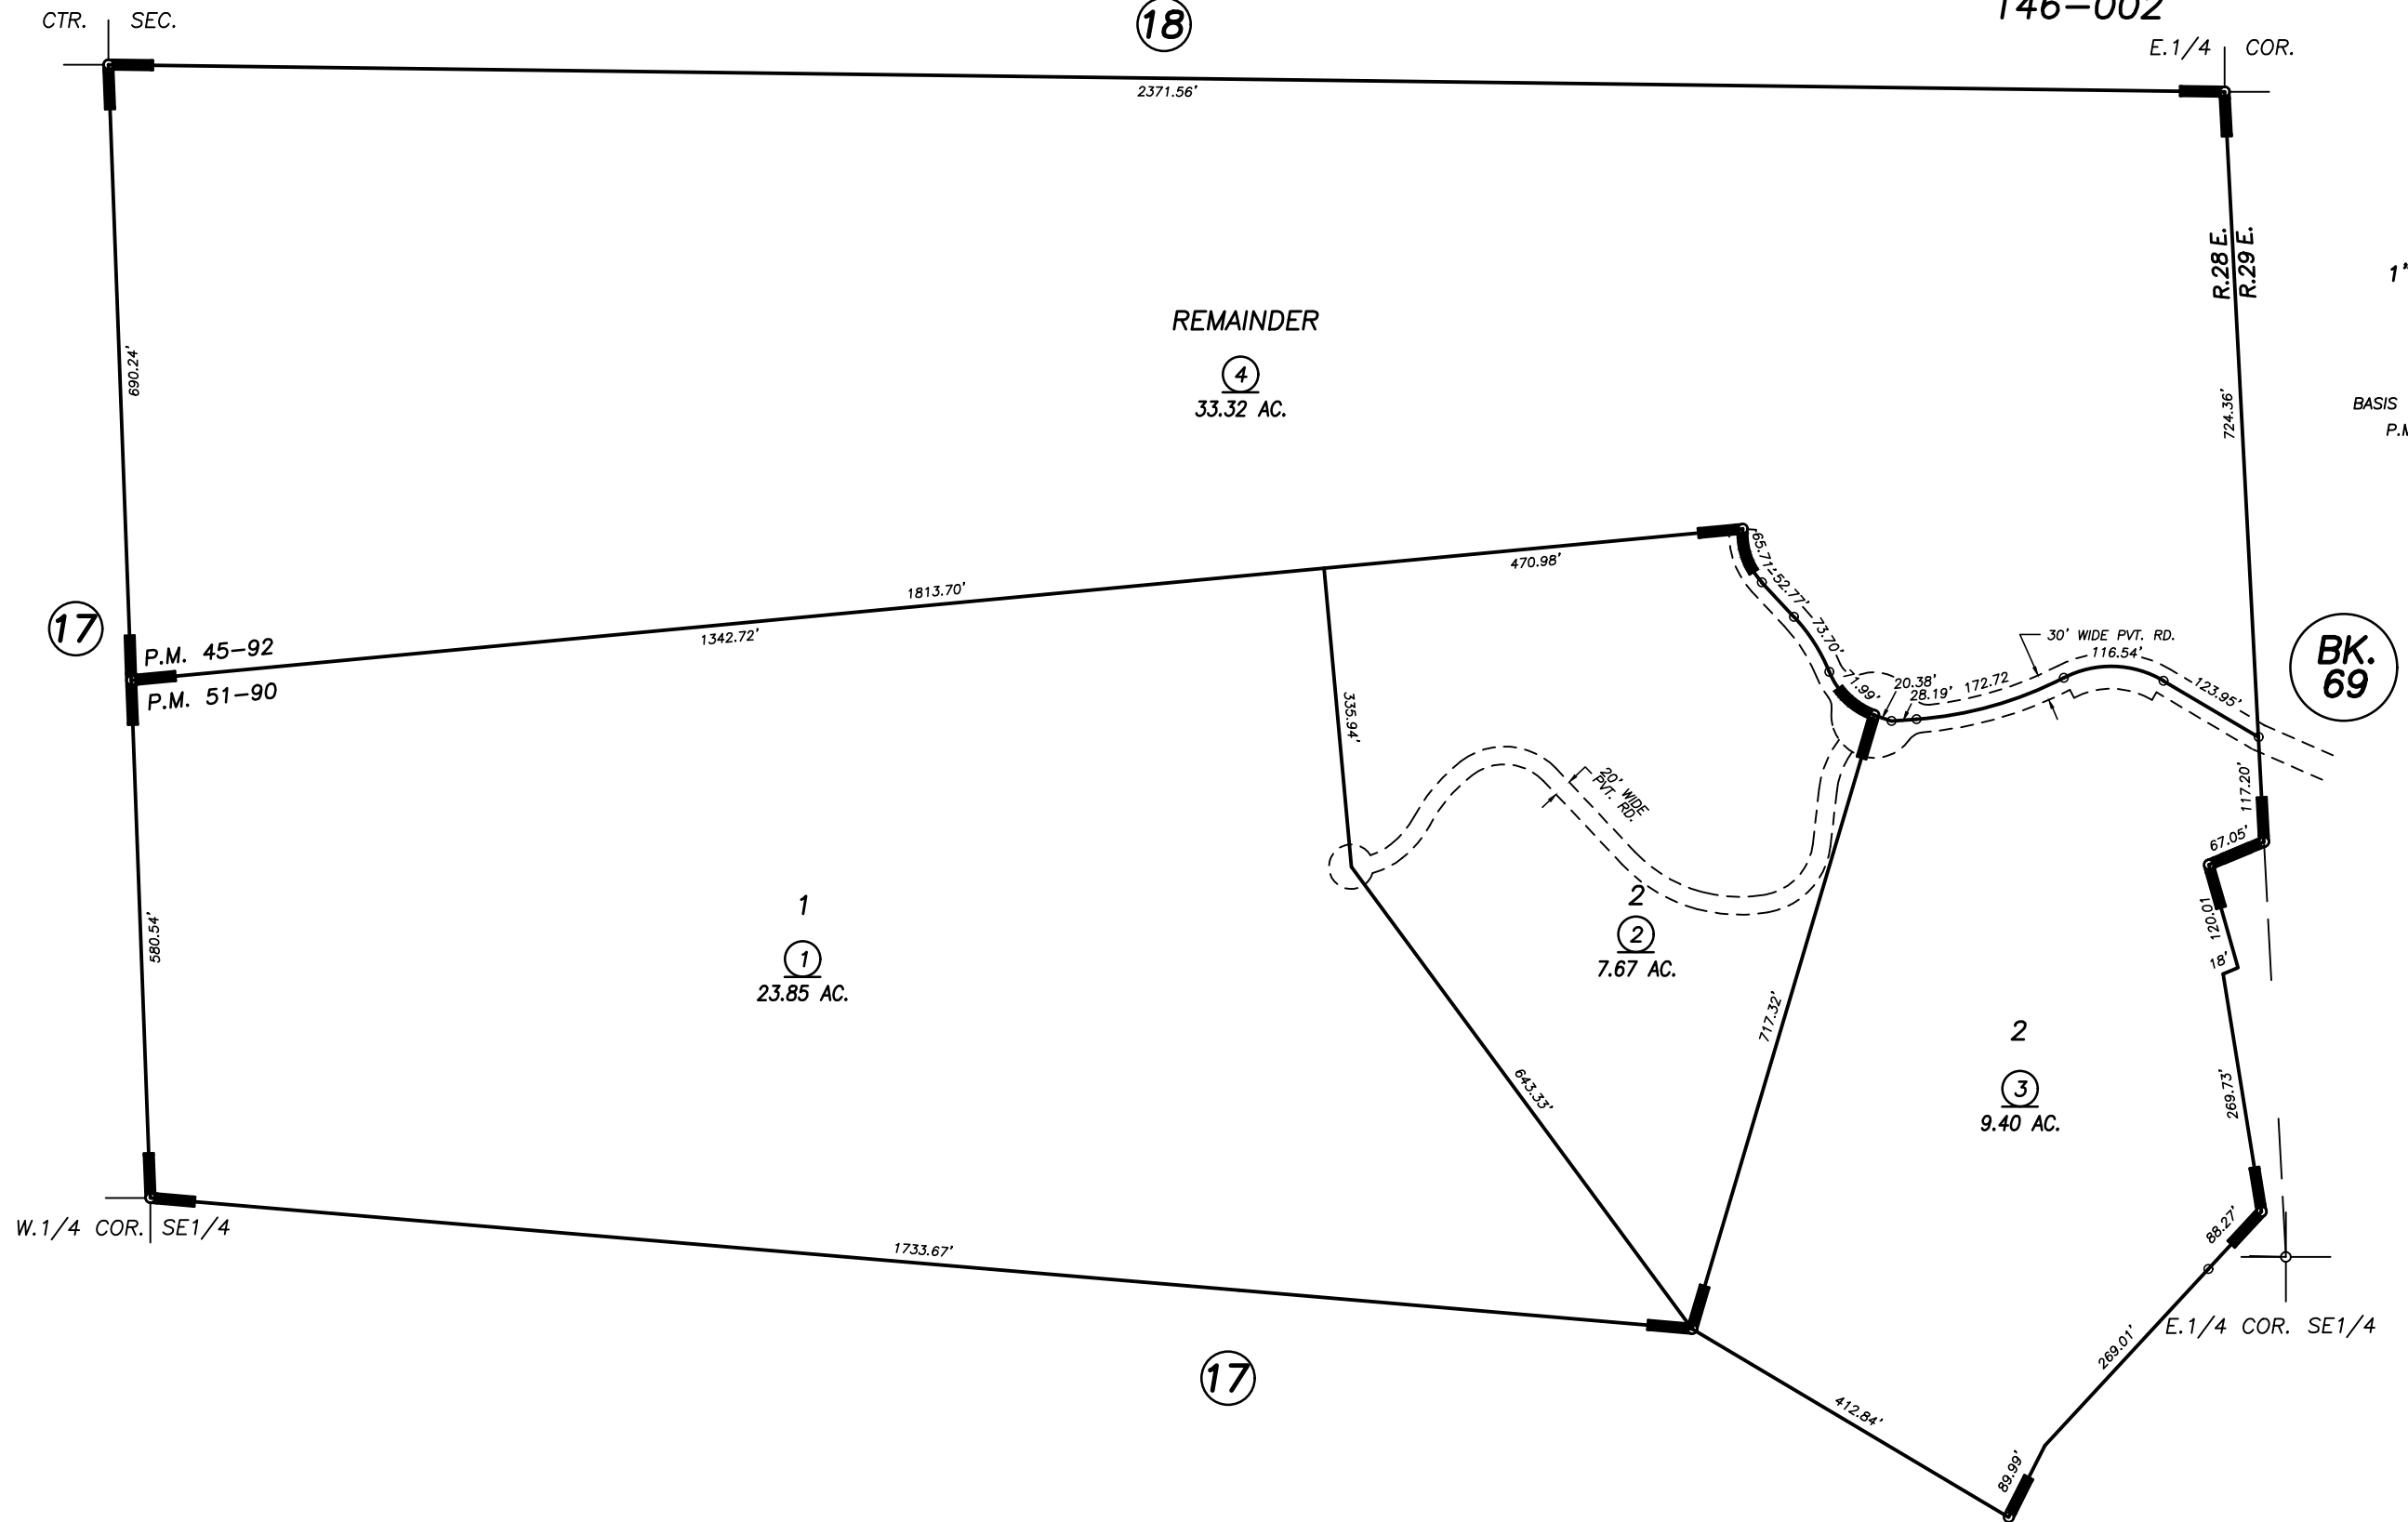

POR. PARCEL MAP NO. 4487, P.M. 45-92
PARCEL MAP NO. 5084, P.M. 51-90

VICINITY OF THREE RIVERS
ASSESSOR'S MAPS BK. 67 , PG. 26
COUNTY OF TULARE, CALIFORNIA, U.S.A.

NOTE: Assessor's Parcel Numbers Shown in Circles (1) (123)
Assessor's Block Numbers Shown in Ellipses (17) (18) (69)

2013-0054256	04/18/2014	JRS
REVISION	DATE	TECH