




N1/2 OF NW1/4 SEC.26, T.17S., R.28E., M.D.B.&M.

Tax Area Codes 068-07

161-011

146-009

**DISCLAIMER**  
 THIS MAP WAS PREPARED FOR LOCAL PROPERTY ASSESSMENT PURPOSES ONLY AND THE PARCELS SHOWN HEREON MAY NOT COMPLY WITH STATE AND LOCAL SUBDIVISION ORDINANCES, AND NO LIABILITY IS ASSUMED FOR THE USE OF THE INFORMATION SHOWN HEREON. R & T CODE SEC. 327, 408.3, ETC.

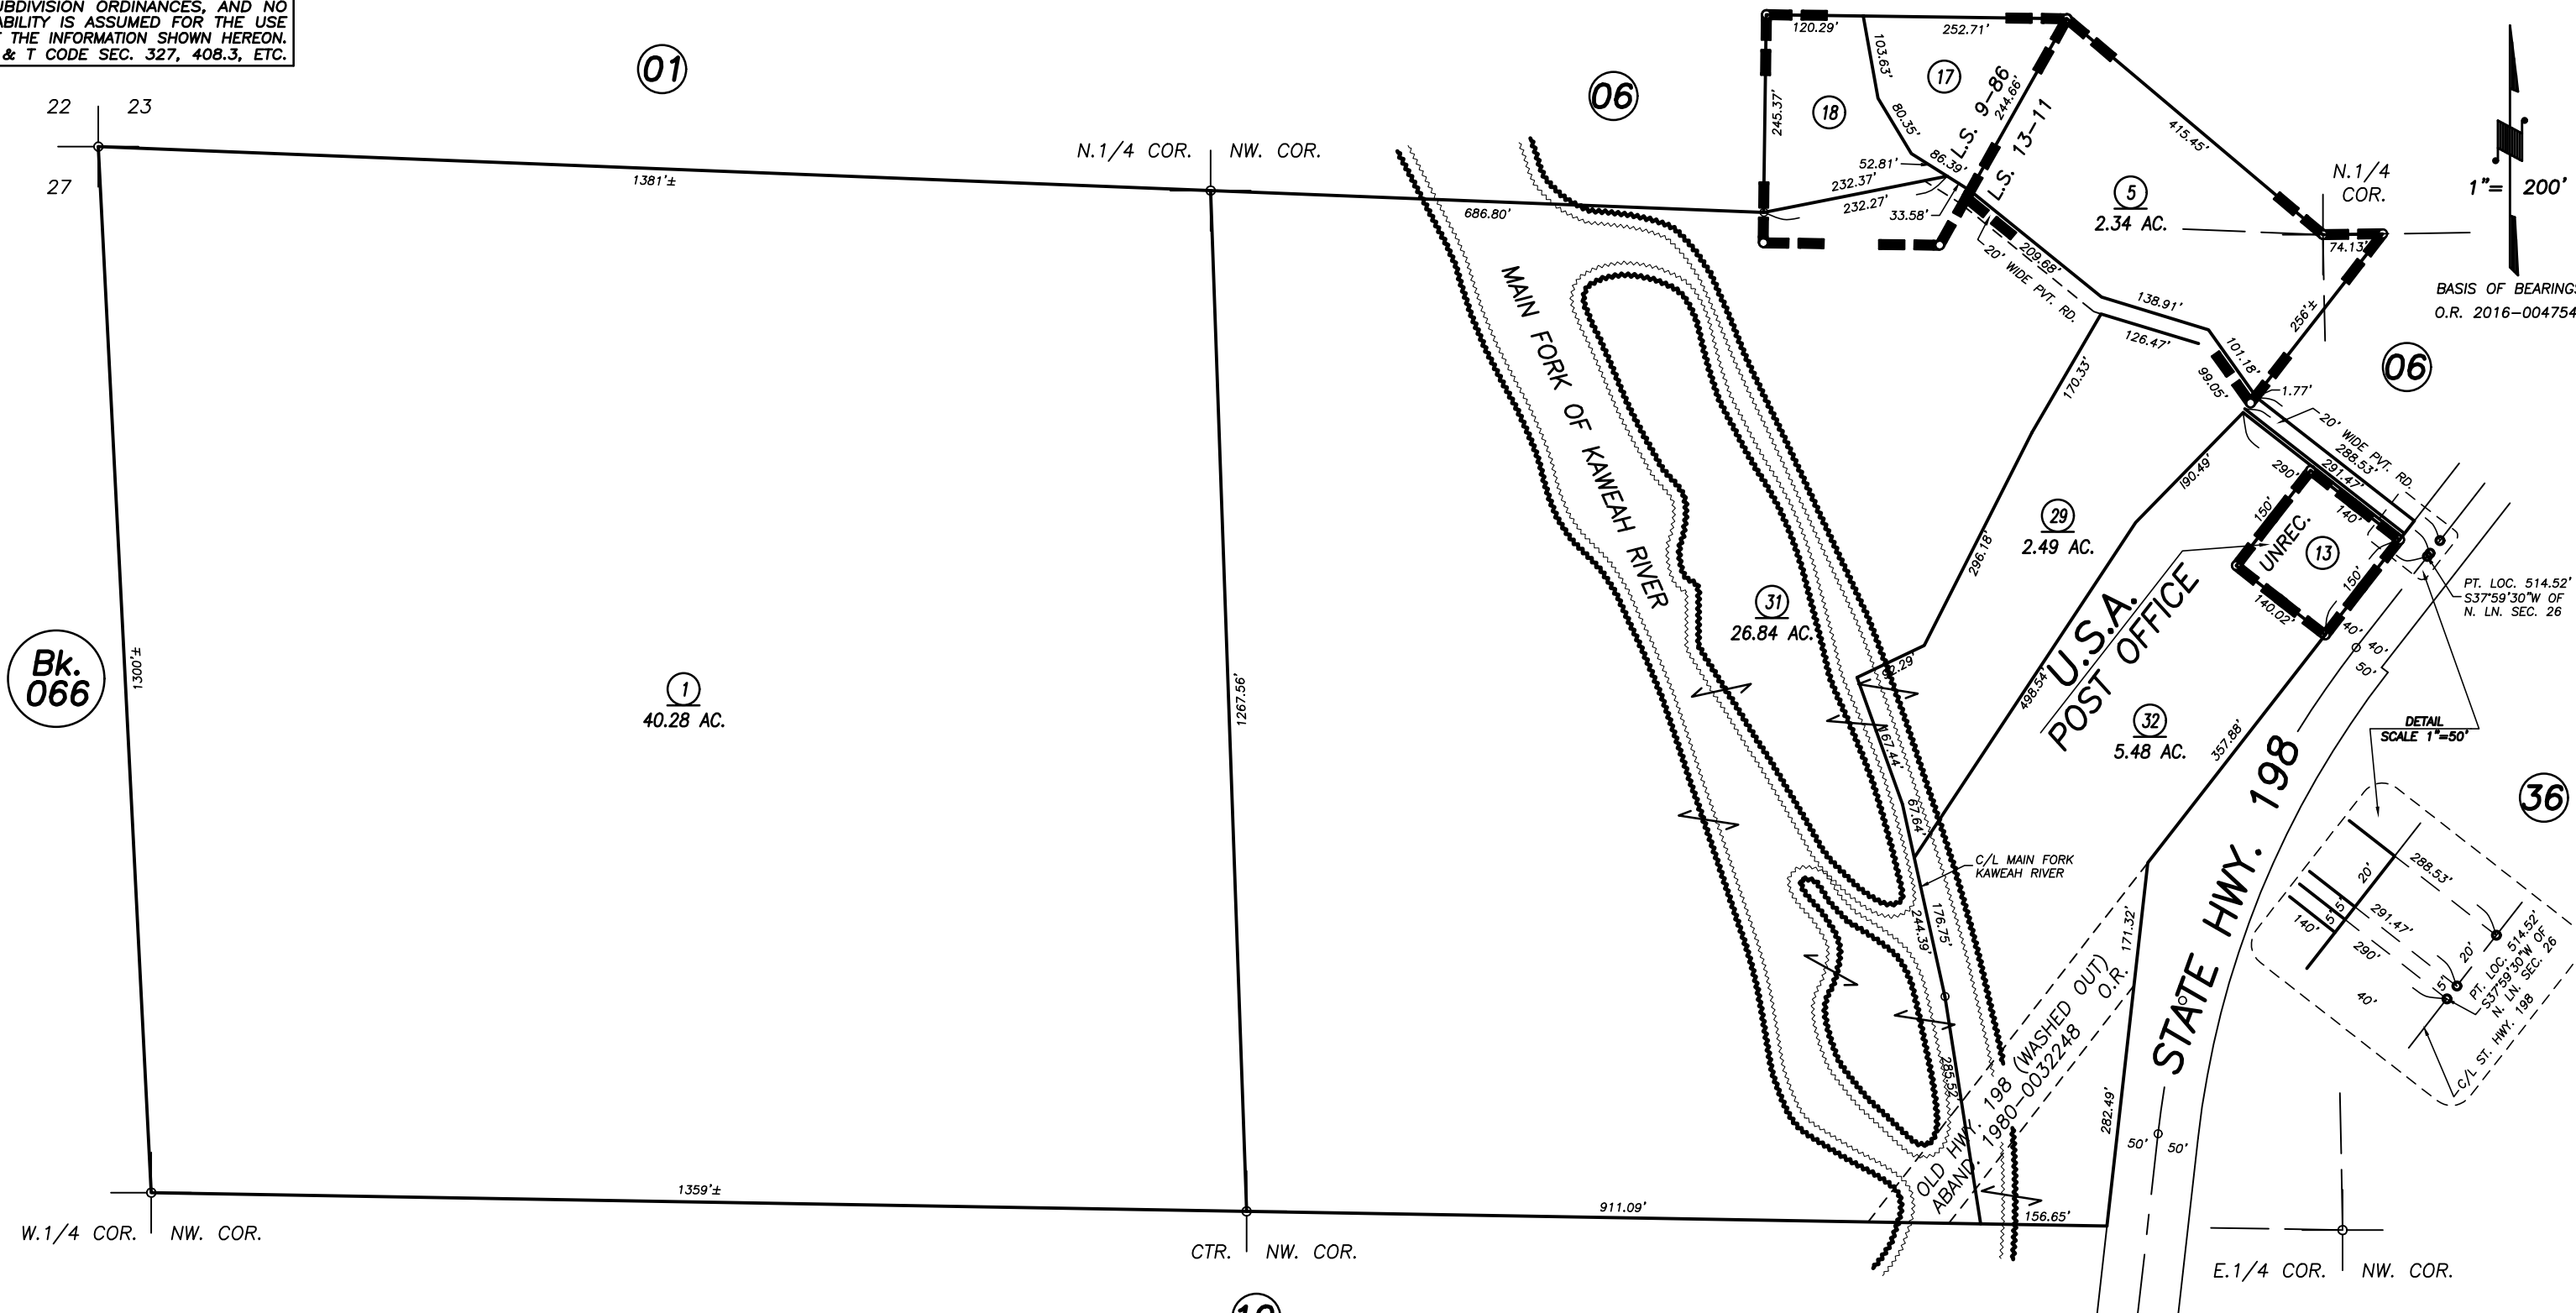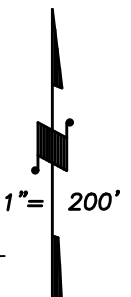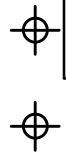

Bk. 066

CORR. RECORD OF SURVEY, L.S. 9-86  
 RECORD OF SURVEY, L.S. 13-11  
 POSTAL SERVICE SURVEY, UNREC.

VICINITY OF THREE RIVERS  
 ASSESSOR'S MAPS BK. 068 , PG. 07  
 COUNTY OF TULARE, CALIFORNIA, U.S.A.

NOTE: Assessor's Parcel Numbers Shown in Circles ① 123  
 Assessor's Block Numbers Shown in Ellipses ① 123

2019-0073616	02/20/2020	NFL
REVISION	DATE	TECH