
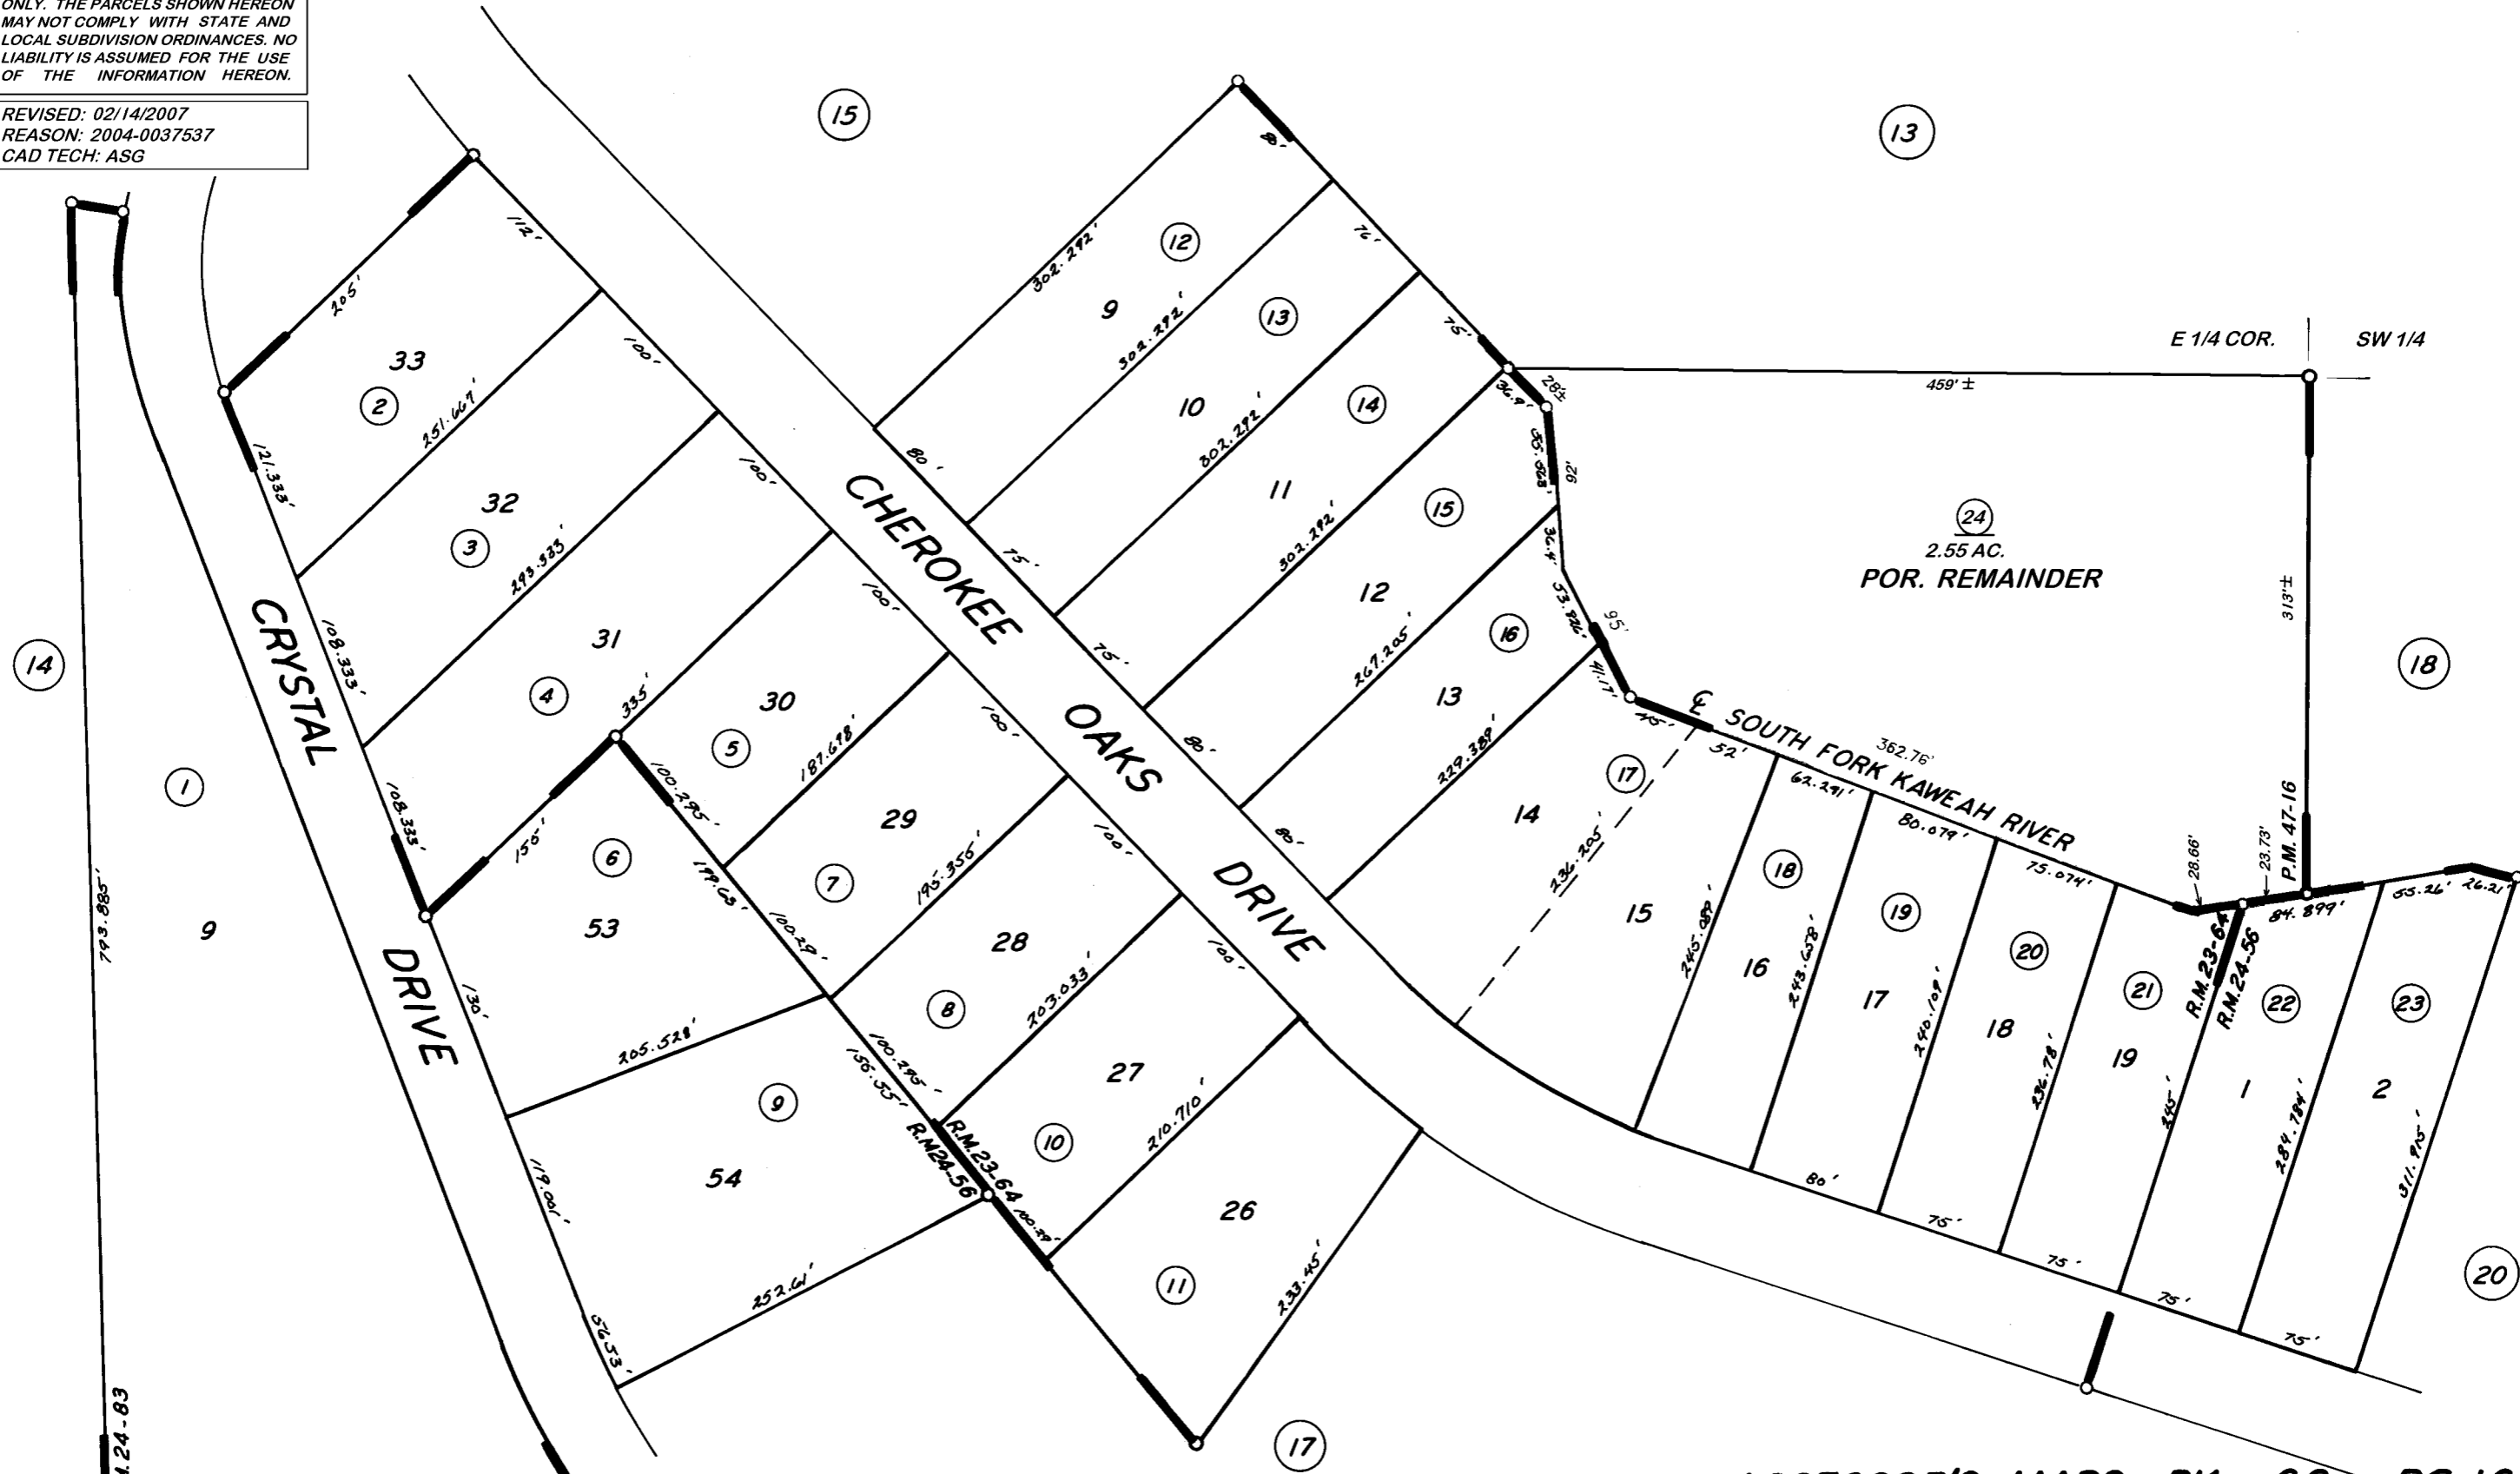


POR. S 1/2 SEC. 26, T.17S., R.28E., M.D.B. & M.

DISCLAIMER
THIS MAP WAS PREPARED FOR LOCAL PROPERTY ASSESSMENT PURPOSES ONLY. THE PARCELS SHOWN HEREON MAY NOT COMPLY WITH STATE AND LOCAL SUBDIVISION ORDINANCES. NO LIABILITY IS ASSUMED FOR THE USE OF THE INFORMATION HEREON.

REVISED: 02/14/2007
REASON: 2004-0037537
CAD TECH: ASG

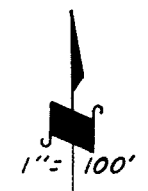

POR. TRACT NO. 353, R.M. 23-64
POR. TRACT NO. 424, R.M. 24-56
POR. TRACT NO. 458, R.M. 24-83
POR. PARCEL MAP NO. 4611, P.M. 47-16

ASSESSOR'S MAPS BK. 68, PG. 16
COUNTY OF TULARE, CALIF.

NOTE—ASSESSOR'S BLOCK NUMBERS SHOWN IN ELIPSES
ASSESSOR'S PARCEL NUMBERS SHOWN IN CIRCLES