





SEC.35, SEC.36, T.17S., R.28E., M.D.B.&M.

Tax Area Codes 068-25


146-002

146-009

DISCLAIMER
 THIS MAP WAS PREPARED FOR LOCAL PROPERTY ASSESSMENT PURPOSES ONLY AND THE PARCELS SHOWN HEREON MAY NOT COMPLY WITH STATE AND LOCAL SUBDIVISION ORDINANCES, AND NO LIABILITY IS ASSUMED FOR THE USE OF THE INFORMATION SHOWN HEREON.

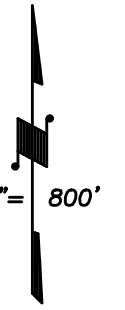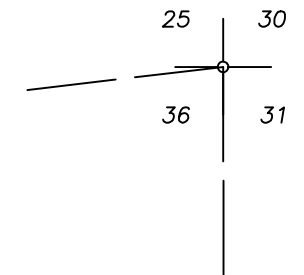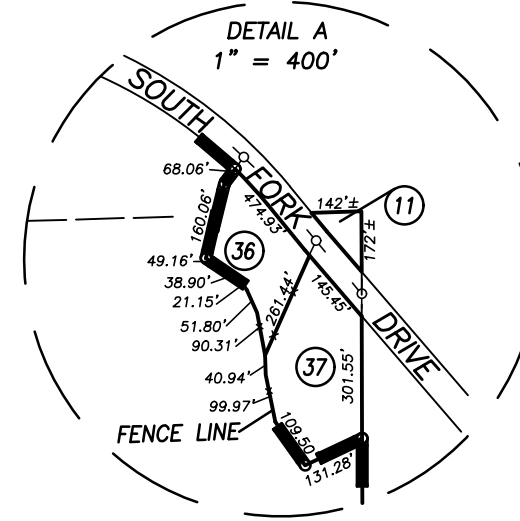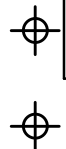

BASIS OF BEARINGS:
P.M. 50-13

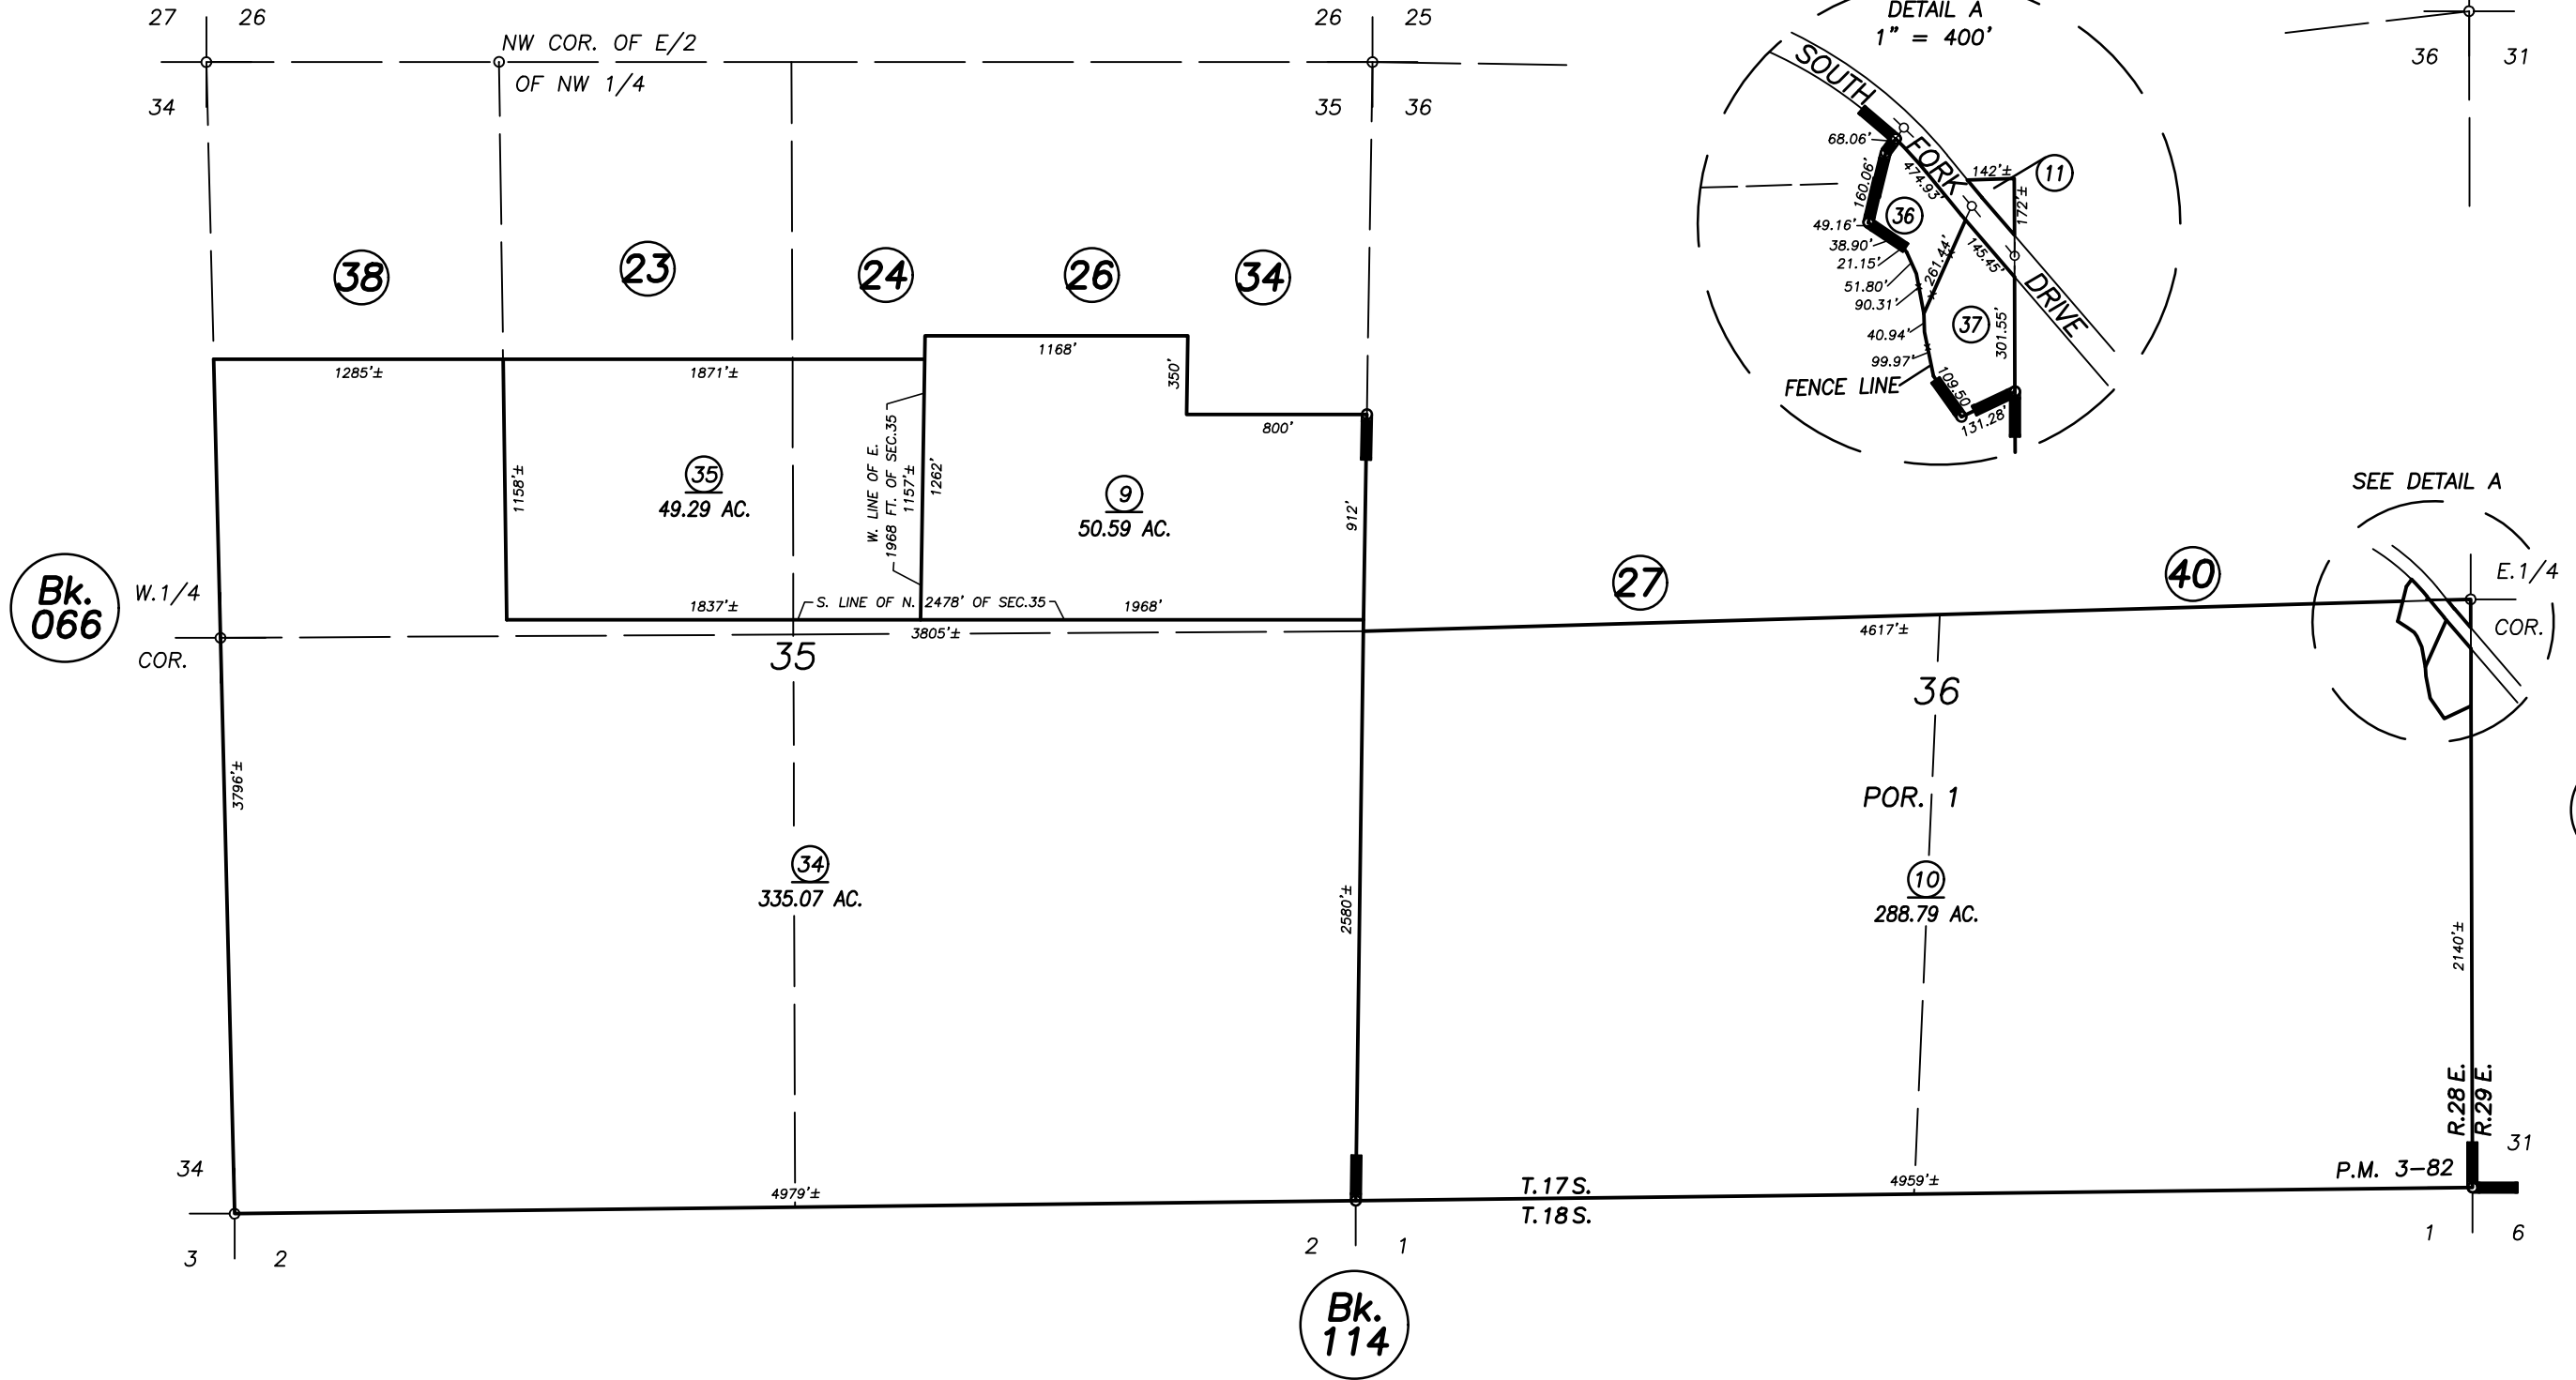

POR. PARCEL MAP NO. 282, P.M. 3-82

VICINITY OF THREE RIVERS
 ASSESSOR'S MAPS BK. 068 , PG. 25
 COUNTY OF TULARE, CALIFORNIA, U.S.A.

NOTE: Assessor's Parcel Numbers Shown in Circles (1) (123)
 Assessor's Block Numbers Shown in Ellipses

2008-0045799	12/16/2009	JLC
REVISION	DATE	TECH