

DISCLAIMER



THIS MAP WAS PREPARED FOR LOCAL PROPERTY ASSESSMENT PURPOSES ONLY. THE PARCELS SHOWN HEREON MAY NOT COMPLY WITH STATE AND LOCAL SUBDIVISION ORDINANCES. NO LIABILITY IS ASSUMED FOR THE USE OF THE INFORMATION HEREON.

POR. S 1/2 OF NW 1/4, SEC. 24, T.17S., R.28E., M. D. & M.

TAX CODE AREA
146-009

68-31

REVISED: 09/20/2005
REASON: REMOVE 068-310-009
TECHNICIAN: KMS

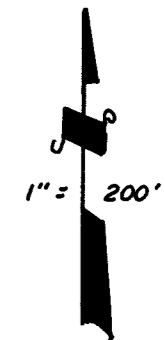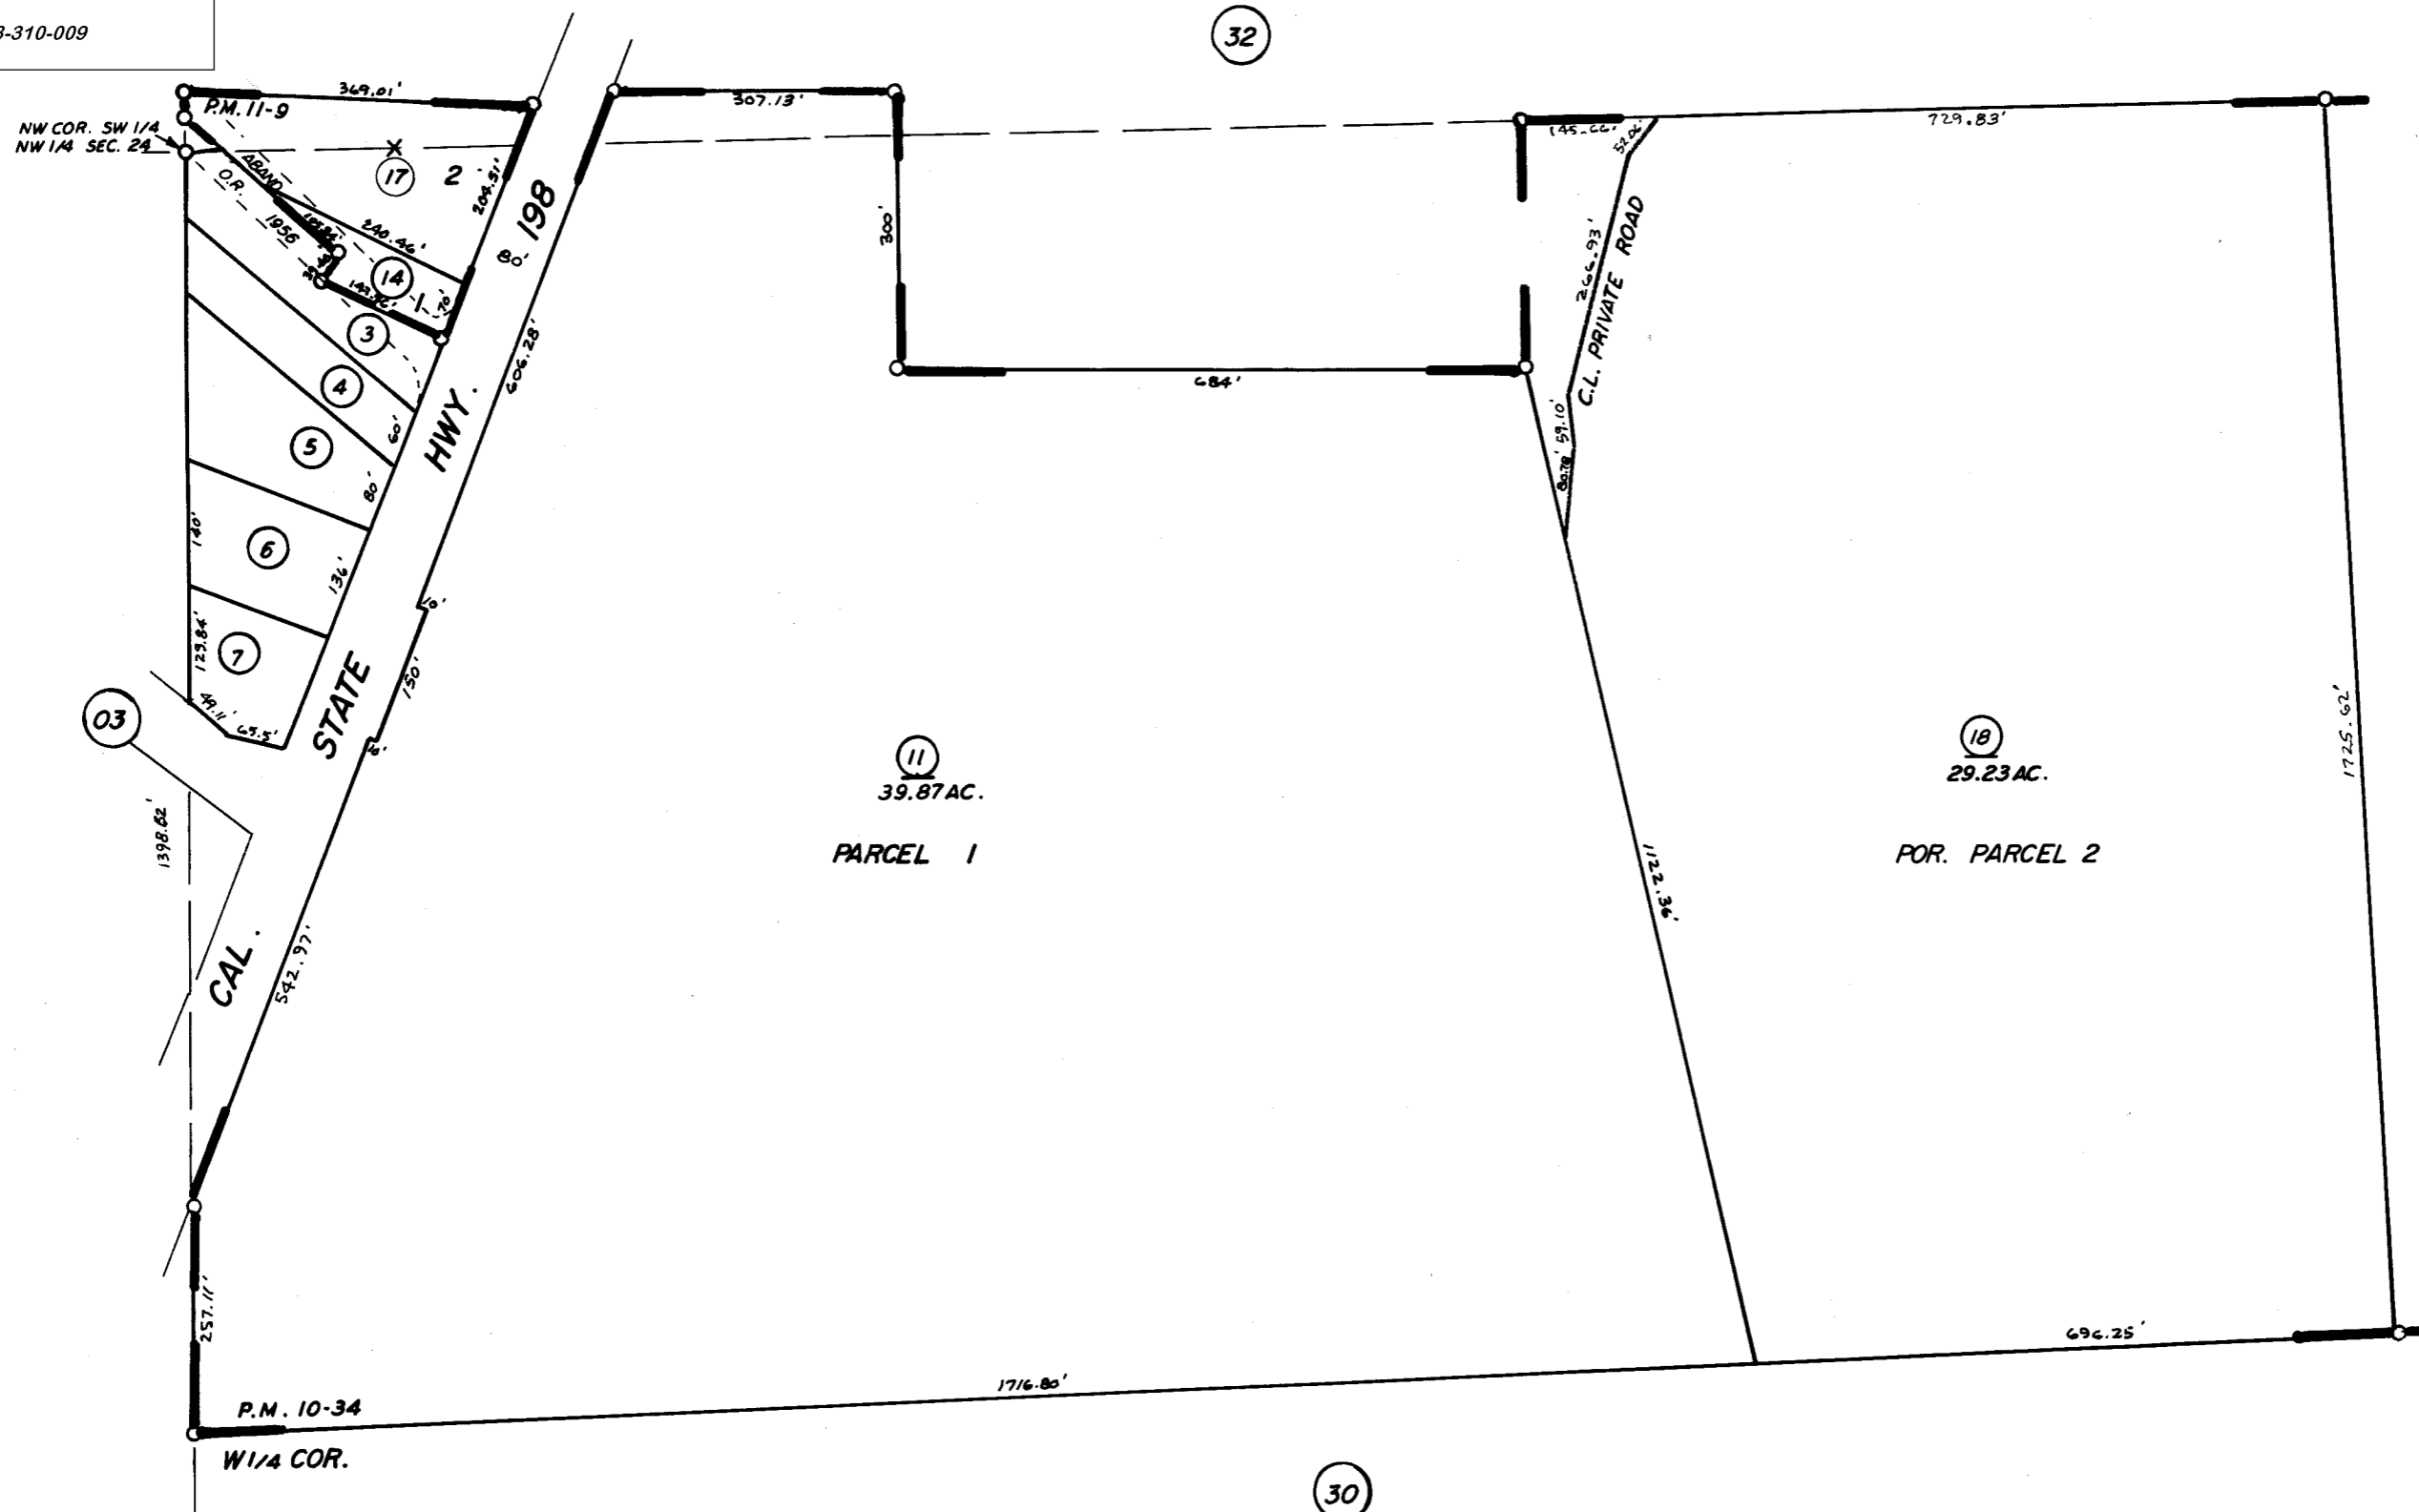

POR. PARCEL MAP 933, P.M. 10-34
PARCEL MAP 1008, P.M. 11-9

ASSESSOR'S MAP BK. 68, PG. 31
COUNTY OF TULARE, CALIF.