


DISCLAIMER

THIS MAP WAS PREPARED FOR LOCAL PROPERTY ASSESSMENT PURPOSES ONLY. THE PARCELS SHOWN HEREON MAY NOT COMPLY WITH STATE AND LOCAL SUBDIVISION ORDINANCES. NO LIABILITY IS ASSUMED FOR THE USE OF THE INFORMATION HEREON.

REVISED: 07/18/2012
REASON: ADJ. PG. UPDATE
CAD TECH: JRS

POR. NW 1/4, SEC. 8, T.17 S., R.29 E., M.D.B. & M.

TAX CODE AREA 69-02
146-002
146-009

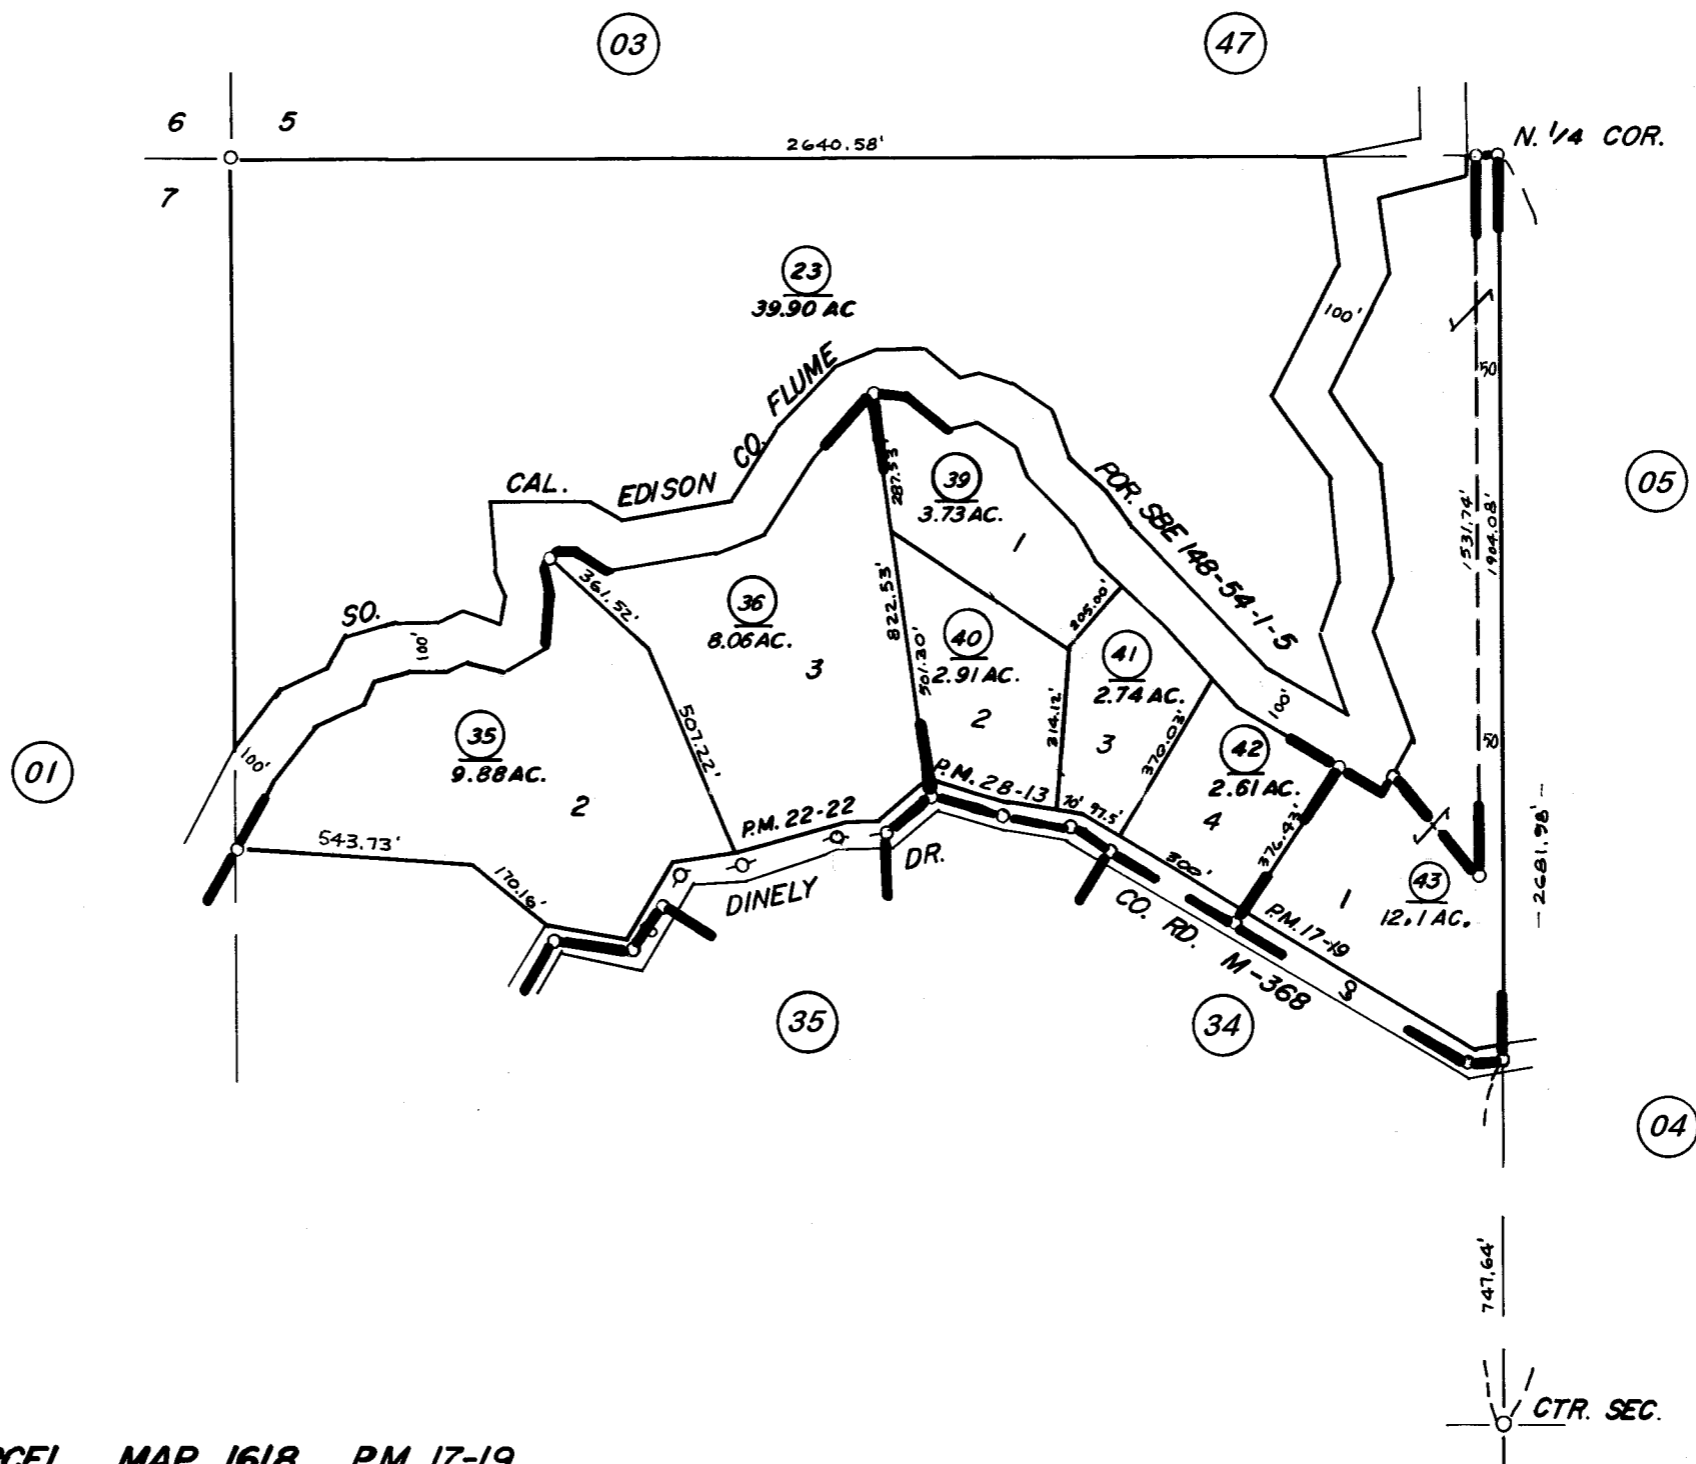

POR. PARCEL MAP 1618, P.M. 17-19
 POR. PARCEL MAP 2121, P.M. 22-22
 POR. PARCEL MAP 2712, P.M. 28-13

ASSESSOR'S MAPS BK. 69 PG. 02

COUNTY OF TULARE, CALIF.

NOTE—ASSESSOR'S BLOCK NUMBERS SHOWN IN ELLIPSES
ASSESSOR'S PARCEL NUMBERS SHOWN IN CIRCLES