


SLY. POR. OF NE 1/4 SEC. 18, T.17S., R.29E., M.D.B.&M.


TAX CODE AREA 069-15

146-009
146-005

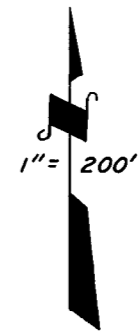

DISCLAIMER
THIS MAP WAS PREPARED FOR LOCAL PROPERTY ASSESSMENT PURPOSES ONLY. THE PARCELS SHOWN HEREON MAY NOT COMPLY WITH STATE AND LOCAL SUBDIVISION ORDINANCES. NO LIABILITY IS ASSUMED FOR THE USE OF THE INFORMATION HEREON.

REVISED: 02/27/2013
REASON: ADJ. PG. UPDATE
CAD TECH: LLB

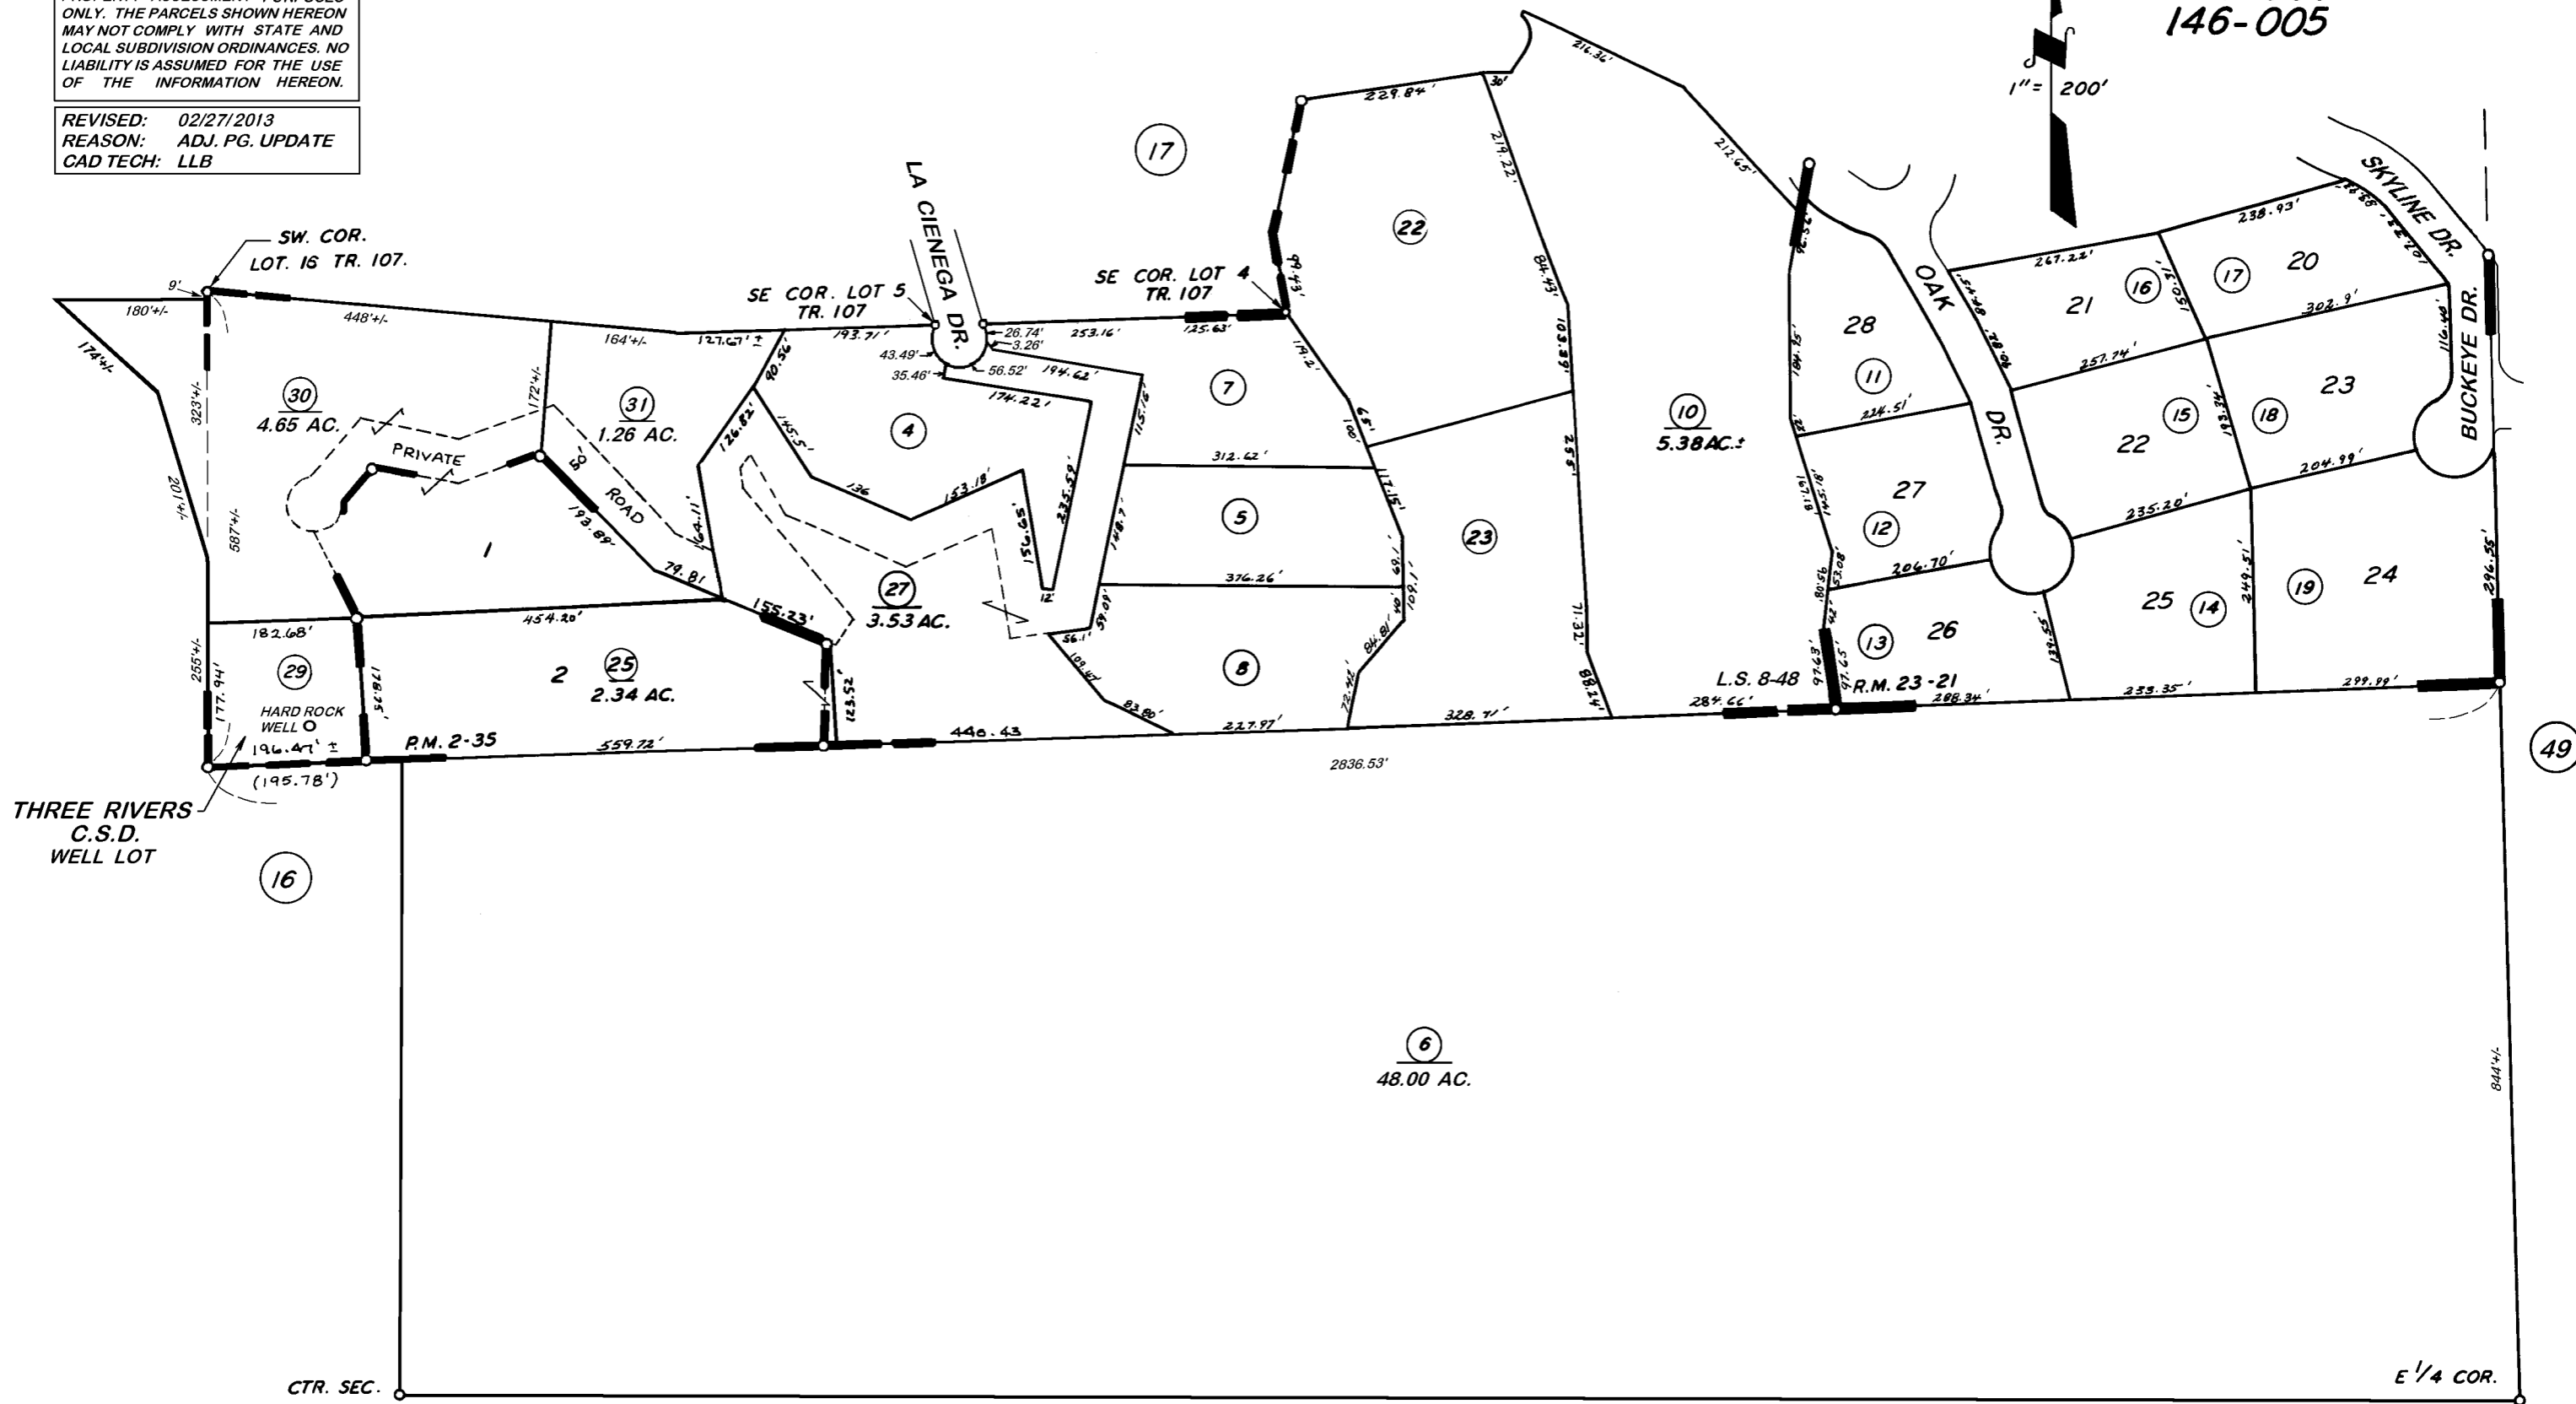

POR. TRACT NO. 350, R.M. 23-21
PARCEL MAP NO. 135, P.M. 2-35
POR. RECORD OF SURVEY, L.S. 8-48

14

NOTE — ASSESSOR'S BLOCK NUMBERS SHOWN IN ELLIPSES
ASSESSOR'S PARCEL NUMBERS SHOWN IN CIRCLES

VICINITY OF THREE RIVERS
ASSESSOR'S MAPS BK. 069, PG. 15
COUNTY OF TULARE, CALIF.

