
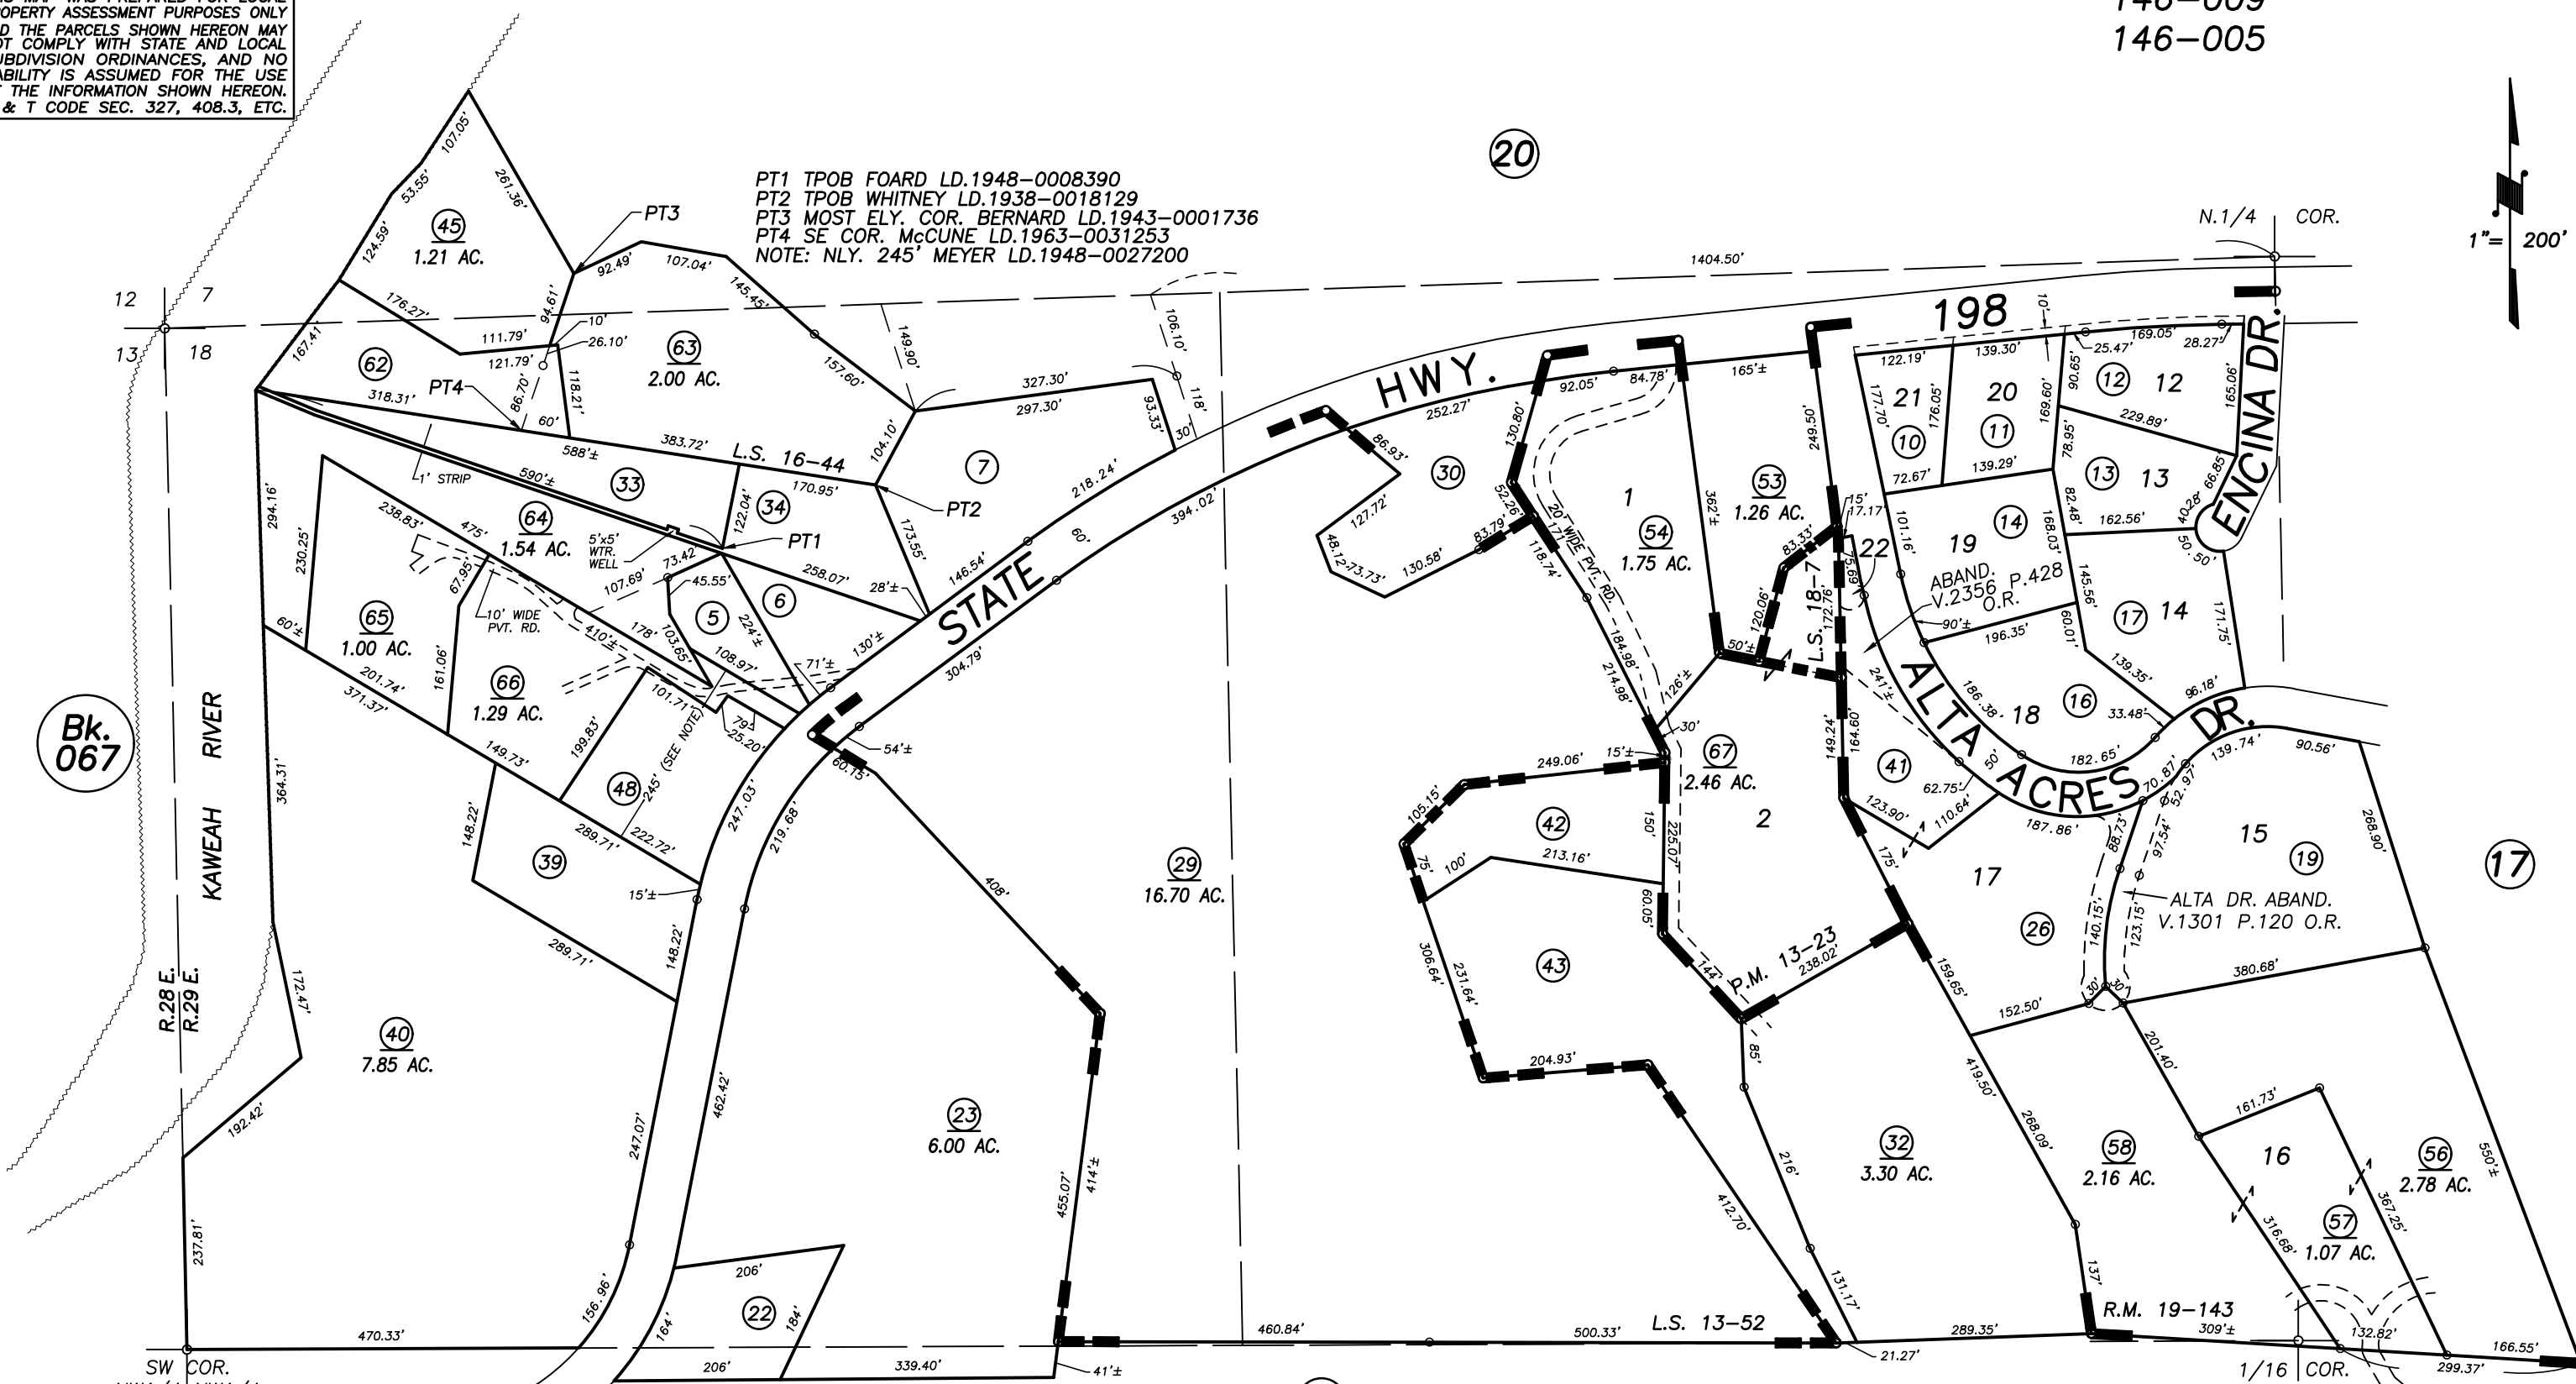
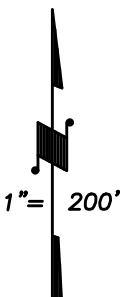


**DISCLAIMER**  
THIS MAP WAS PREPARED FOR LOCAL PROPERTY ASSESSMENT PURPOSES ONLY AND THE PARCELS SHOWN HEREON MAY NOT COMPLY WITH STATE AND LOCAL SUBDIVISION ORDINANCES, AND NO LIABILITY IS ASSUMED FOR THE USE OF THE INFORMATION SHOWN HEREON. R & T CODE SEC. 327, 408.3, ETC.

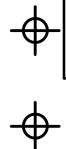

Bk. 067

POR. TRACT 107, R.M. 19-143  
RECORD OF SURVEY, L.S.13-52  
PARCEL MAP 1222, P.M. 13-23  
RECORD OF SURVEY, L.S. 16-44  
RECORD OF SURVEY, L.S. 18-7

VICINITY OF THREE RIVERS  
ASSESSOR'S MAPS BK. 069 , PG. 18  
COUNTY OF TULARE, CALIFORNIA, U.S.A.

NOTE: Assessor's Parcel Numbers Shown in Circles ① ⑫③  
Assessor's Block Numbers Shown in Ellipses

2015-0063893	12/17/2015	ARL
REVISION	DATE	TECH