


146-002
146-009

DISCLAIMER
 THIS MAP WAS PREPARED FOR LOCAL PROPERTY ASSESSMENT PURPOSES ONLY. THE PARCELS SHOWN HEREON MAY NOT COMPLY WITH STATE AND LOCAL SUBDIVISION ORDINANCES. NO LIABILITY IS ASSUMED FOR THE USE OF THE INFORMATION HEREON.

REVISED: 02/27/2013
 REASON: ADJ. PG. UPDATE
 CAD TECH: LLB

CTR. SEC.

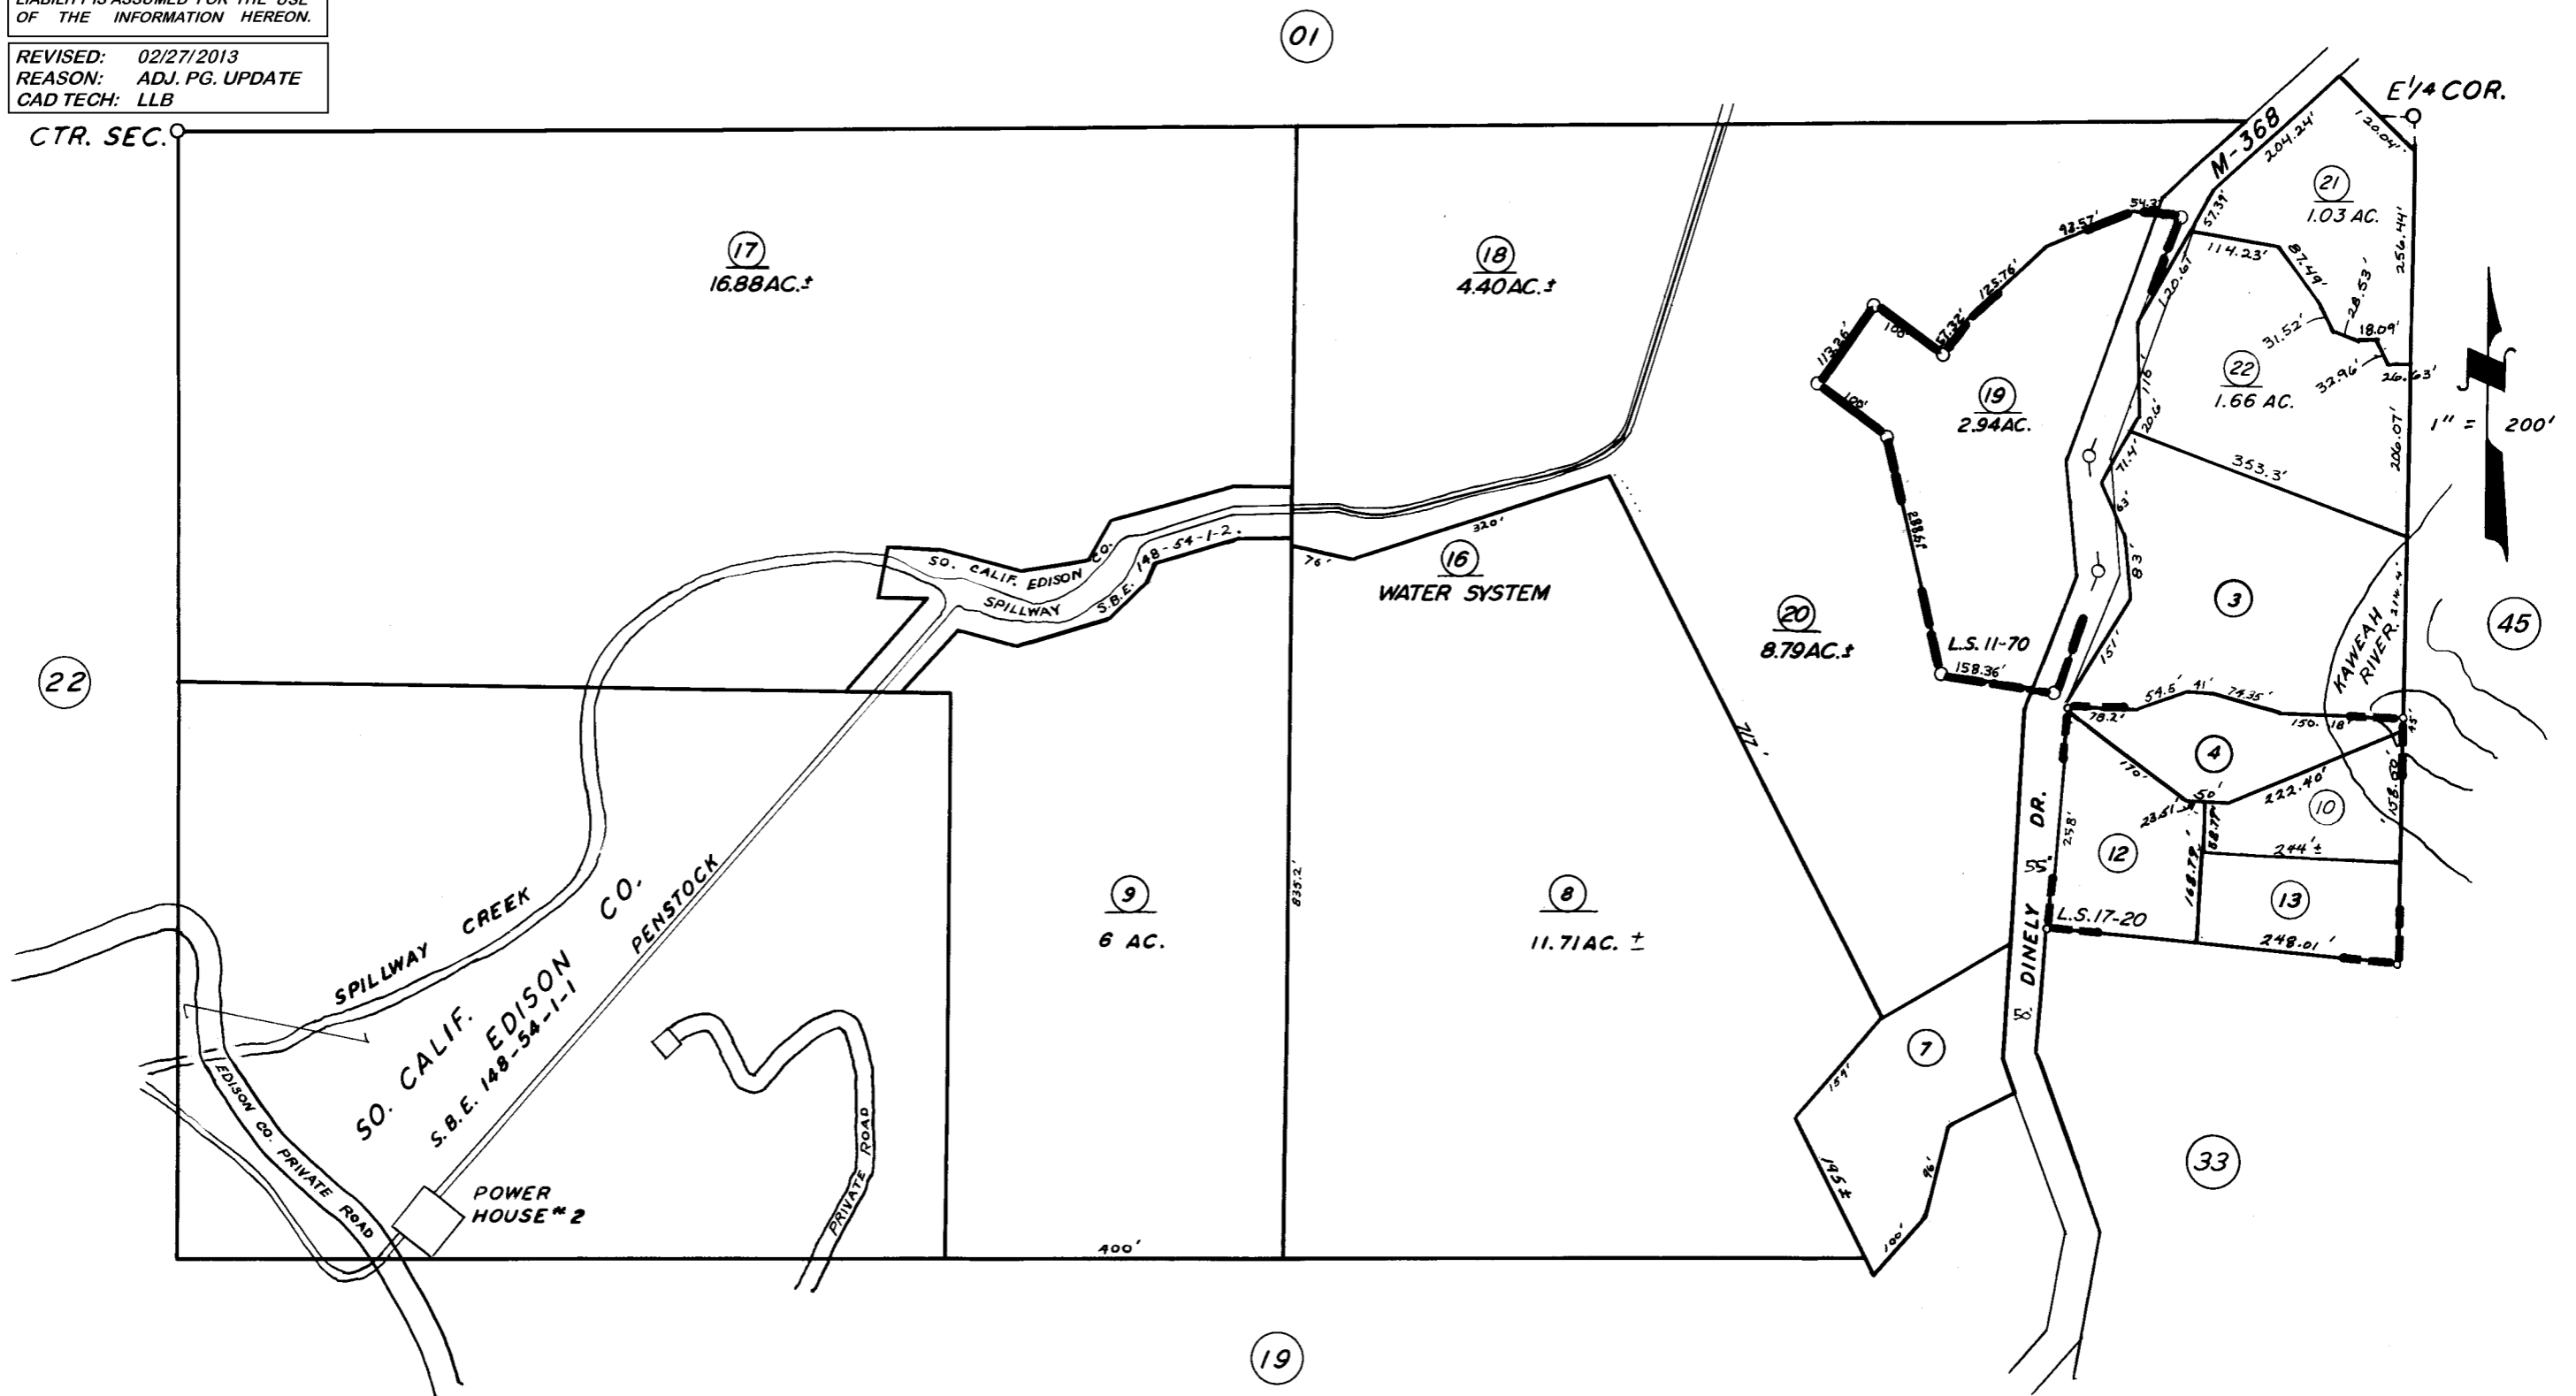

RECORD OF SURVEY L.S. 11-70
RECORD OF SURVEY L.S. 17-20

VICINITY OF THREE RIVERS
ASSESSOR'S MAPS BK. 069, PG. 21.
COUNTY OF TULARE, CALIF.

NOTE — ASSESSOR'S BLOCK NUMBERS SHOWN IN ELLIPSES
ASSESSOR'S PARCEL NUMBERS SHOWN IN CIRCLES