




SECS. 16 & 17, T.17S., R.29E., M.D.B.&M.

Tax Area Codes 069-24

146-002

146-009

DISCLAIMER
 THIS MAP WAS PREPARED FOR LOCAL PROPERTY ASSESSMENT PURPOSES ONLY AND THE PARCELS SHOWN HEREON MAY NOT COMPLY WITH STATE AND LOCAL SUBDIVISION ORDINANCES, AND NO LIABILITY IS ASSUMED FOR THE USE OF THE INFORMATION SHOWN HEREON. R & T CODE SEC. 327, 408.3, ETC.

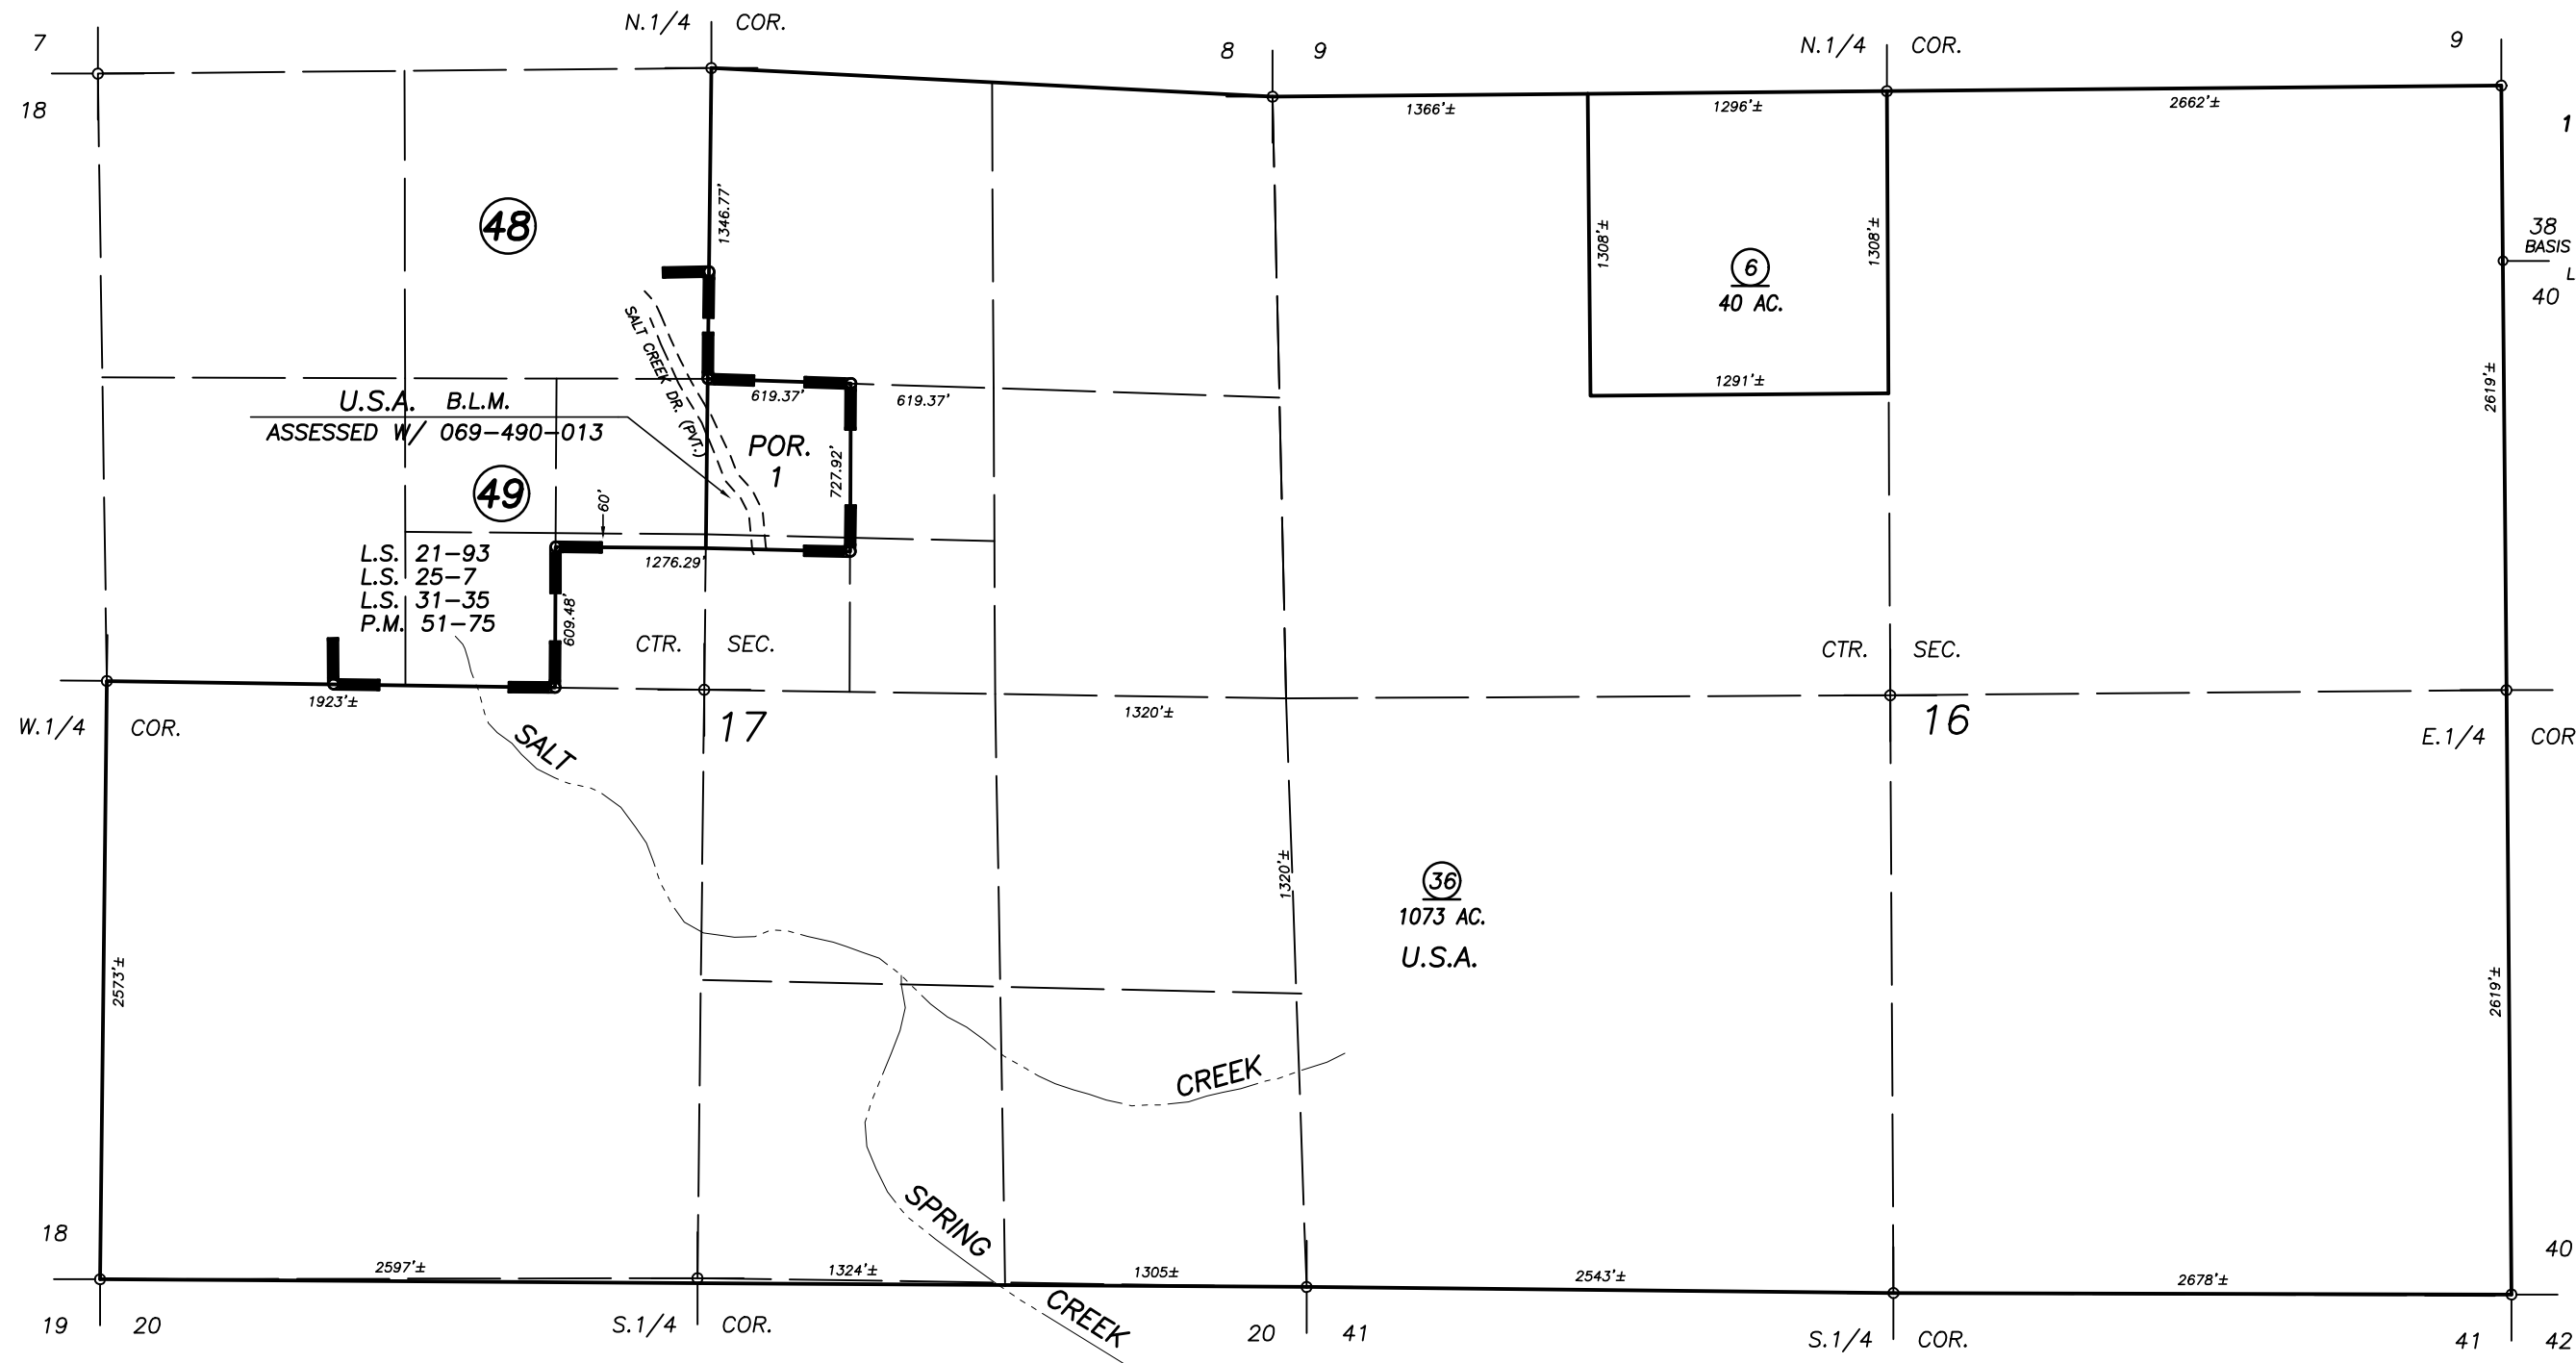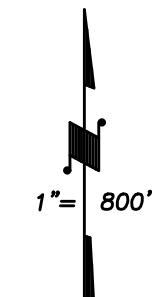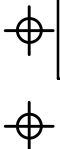

38
 BASIS OF BEARINGS:
 L.S. 25-7
 40

POR. RECORD OF SURVEY, L.S. 21-93
 POR. RECORD OF SURVEY, L.S. 25-7
 POR. RECORD OF SURVEY, L.S. 31-35
 POR. PARCEL MAP NO. 5069, P.M. 51-75

VICINITY OF THREE RIVERS
 ASSESSOR'S MAPS BK. 069 , PG. 24
 COUNTY OF TULARE, CALIFORNIA, U.S.A.

NOTE: Assessor's Parcel Numbers Shown in Circles (1) (123) Assessor's Block Numbers Shown in Ellipses

REVISE TOWNSHIP	07/06/2018	CFG
REVISION	DATE	TECH