


DISCLAIMER
 THIS MAP WAS PREPARED FOR LOCAL PROPERTY ASSESSMENT PURPOSES ONLY. THE PARCELS SHOWN HEREON MAY NOT COMPLY WITH STATE AND LOCAL SUBDIVISION ORDINANCES. NO LIABILITY IS ASSUMED FOR THE USE OF THE INFORMATION HEREON. R & T CODE SEC. 327, 408.3, ETC.

REVISED: 07/18/2016
 REASON: 2016/0028042
 CAD TECH: ARL

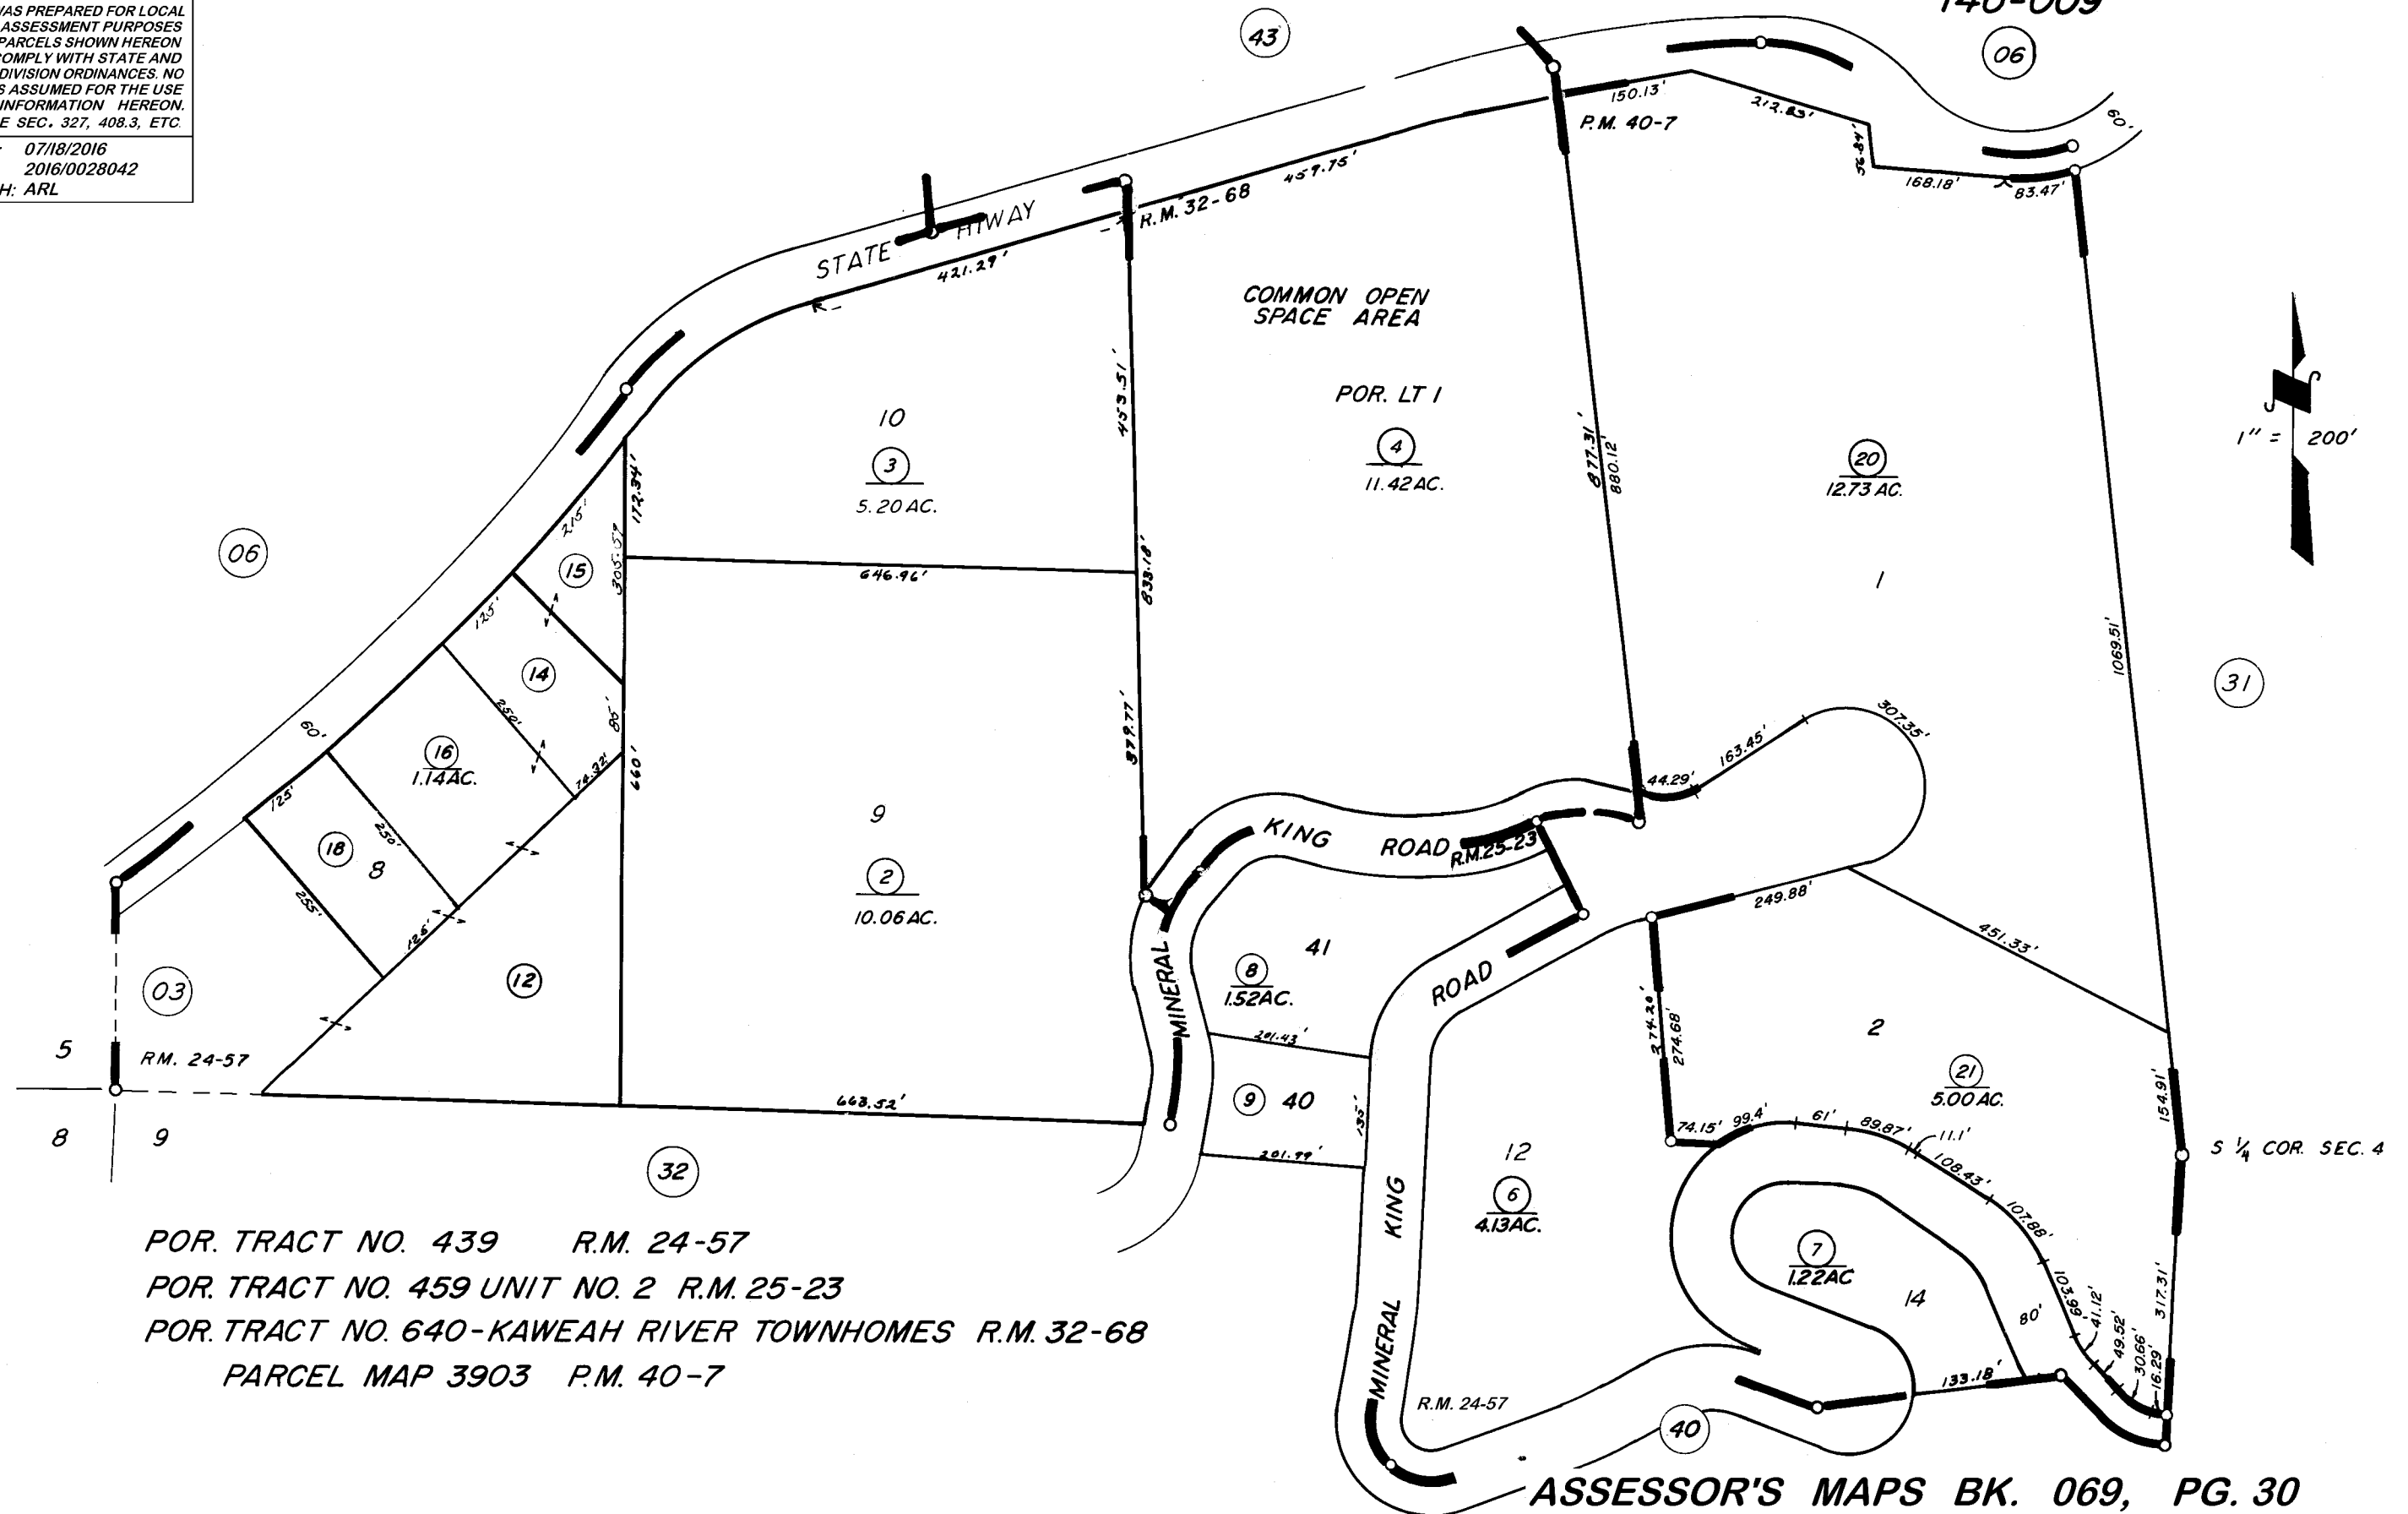

POR. TRACT NO. 439 R.M. 24-57
 POR. TRACT NO. 459 UNIT NO. 2 R.M. 25-23
 POR. TRACT NO. 640-KAWEAH RIVER TOWNHOMES R.M. 32-68
 PARCEL MAP 3903 P.M. 40-7

ASSESSOR'S MAPS BK. 069, PG. 30
 COUNTY OF TULARE, CALIF.

NOTE — ASSESSOR'S BLOCK NUMBERS SHOWN IN ELLIPSES
 ASSESSOR'S PARCEL NUMBERS SHOWN IN CIRCLES