


DISCLAIMER

THIS MAP WAS PREPARED FOR LOCAL PROPERTY ASSESSMENT PURPOSES ONLY AND THE PARCELS SHOWN HEREON MAY NOT COMPLY WITH STATE AND LOCAL SUBDIVISION ORDINANCES, AND NO LIABILITY IS ASSUMED FOR THE USE OF THE INFORMATION SHOWN HEREON.

POR. SW 1/4 SEC. 4, T.17 S., R.29 E., M.D.B.& M.

Tax Area Code **069-43**

146-009

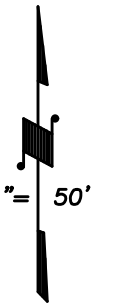


06

06

06

30

2000-0054314	REVISION	DATE	TECH

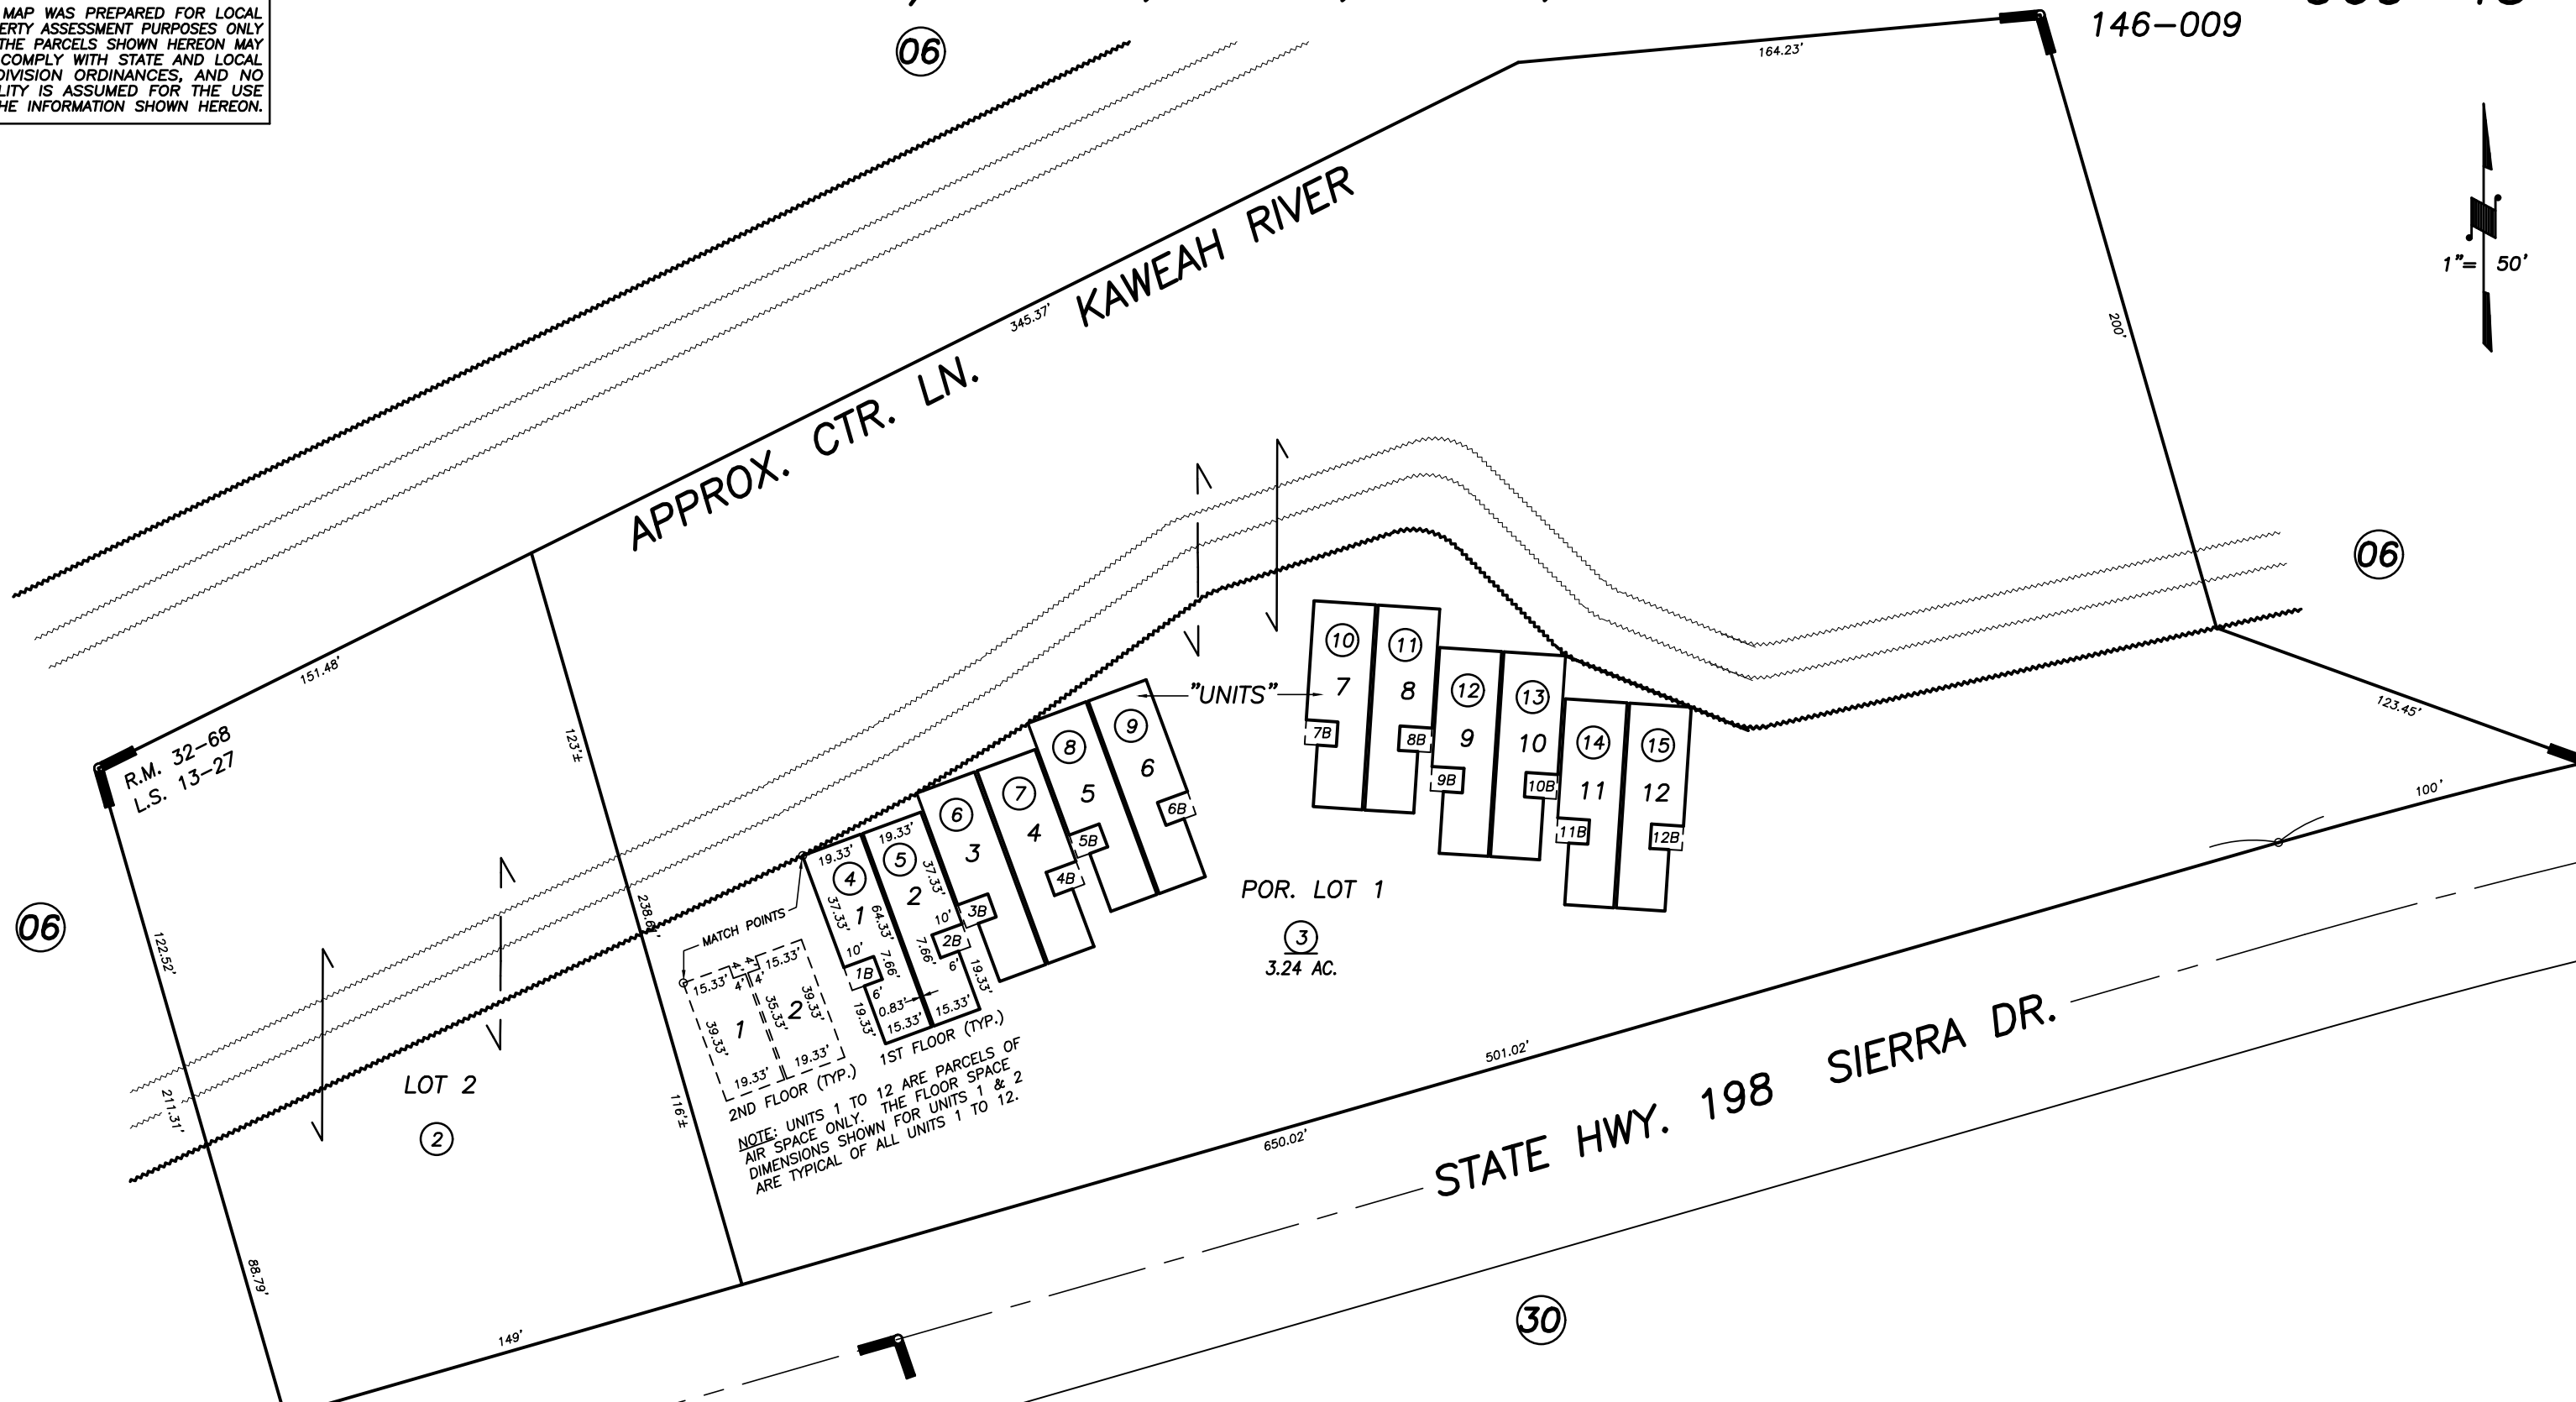

POR. TRACT 640, KAWEAH RIVER TOWNHOMES, R.M. 32-68
RECORD OF SURVEY, L.S. 13-27

VICINITY OF THREE RIVERS
ASSESSOR'S MAPS BK. 069, PG. 43.
COUNTY OF TULARE, CALIF.

NOTE: Assessor's Block Numbers Shown in Ellipses
Assessor's Parcel Numbers Shown in Circles