


DISCLAIMER

THIS MAP WAS PREPARED FOR LOCAL PROPERTY ASSESSMENT PURPOSES ONLY. THE PARCELS SHOWN HEREON MAY NOT COMPLY WITH STATE AND LOCAL SUBDIVISION ORDINANCES. NO LIABILITY IS ASSUMED FOR THE USE OF THE INFORMATION HEREON.

REVISED: 09/23/2009
REASON: 2009-0014855
CAD TECH: ASG

SEC'S 2 & 3 T18S; R23E M. D. B. & M.

TAX CODE AREA **072-01**
148-006
153-065
153-066
153-062

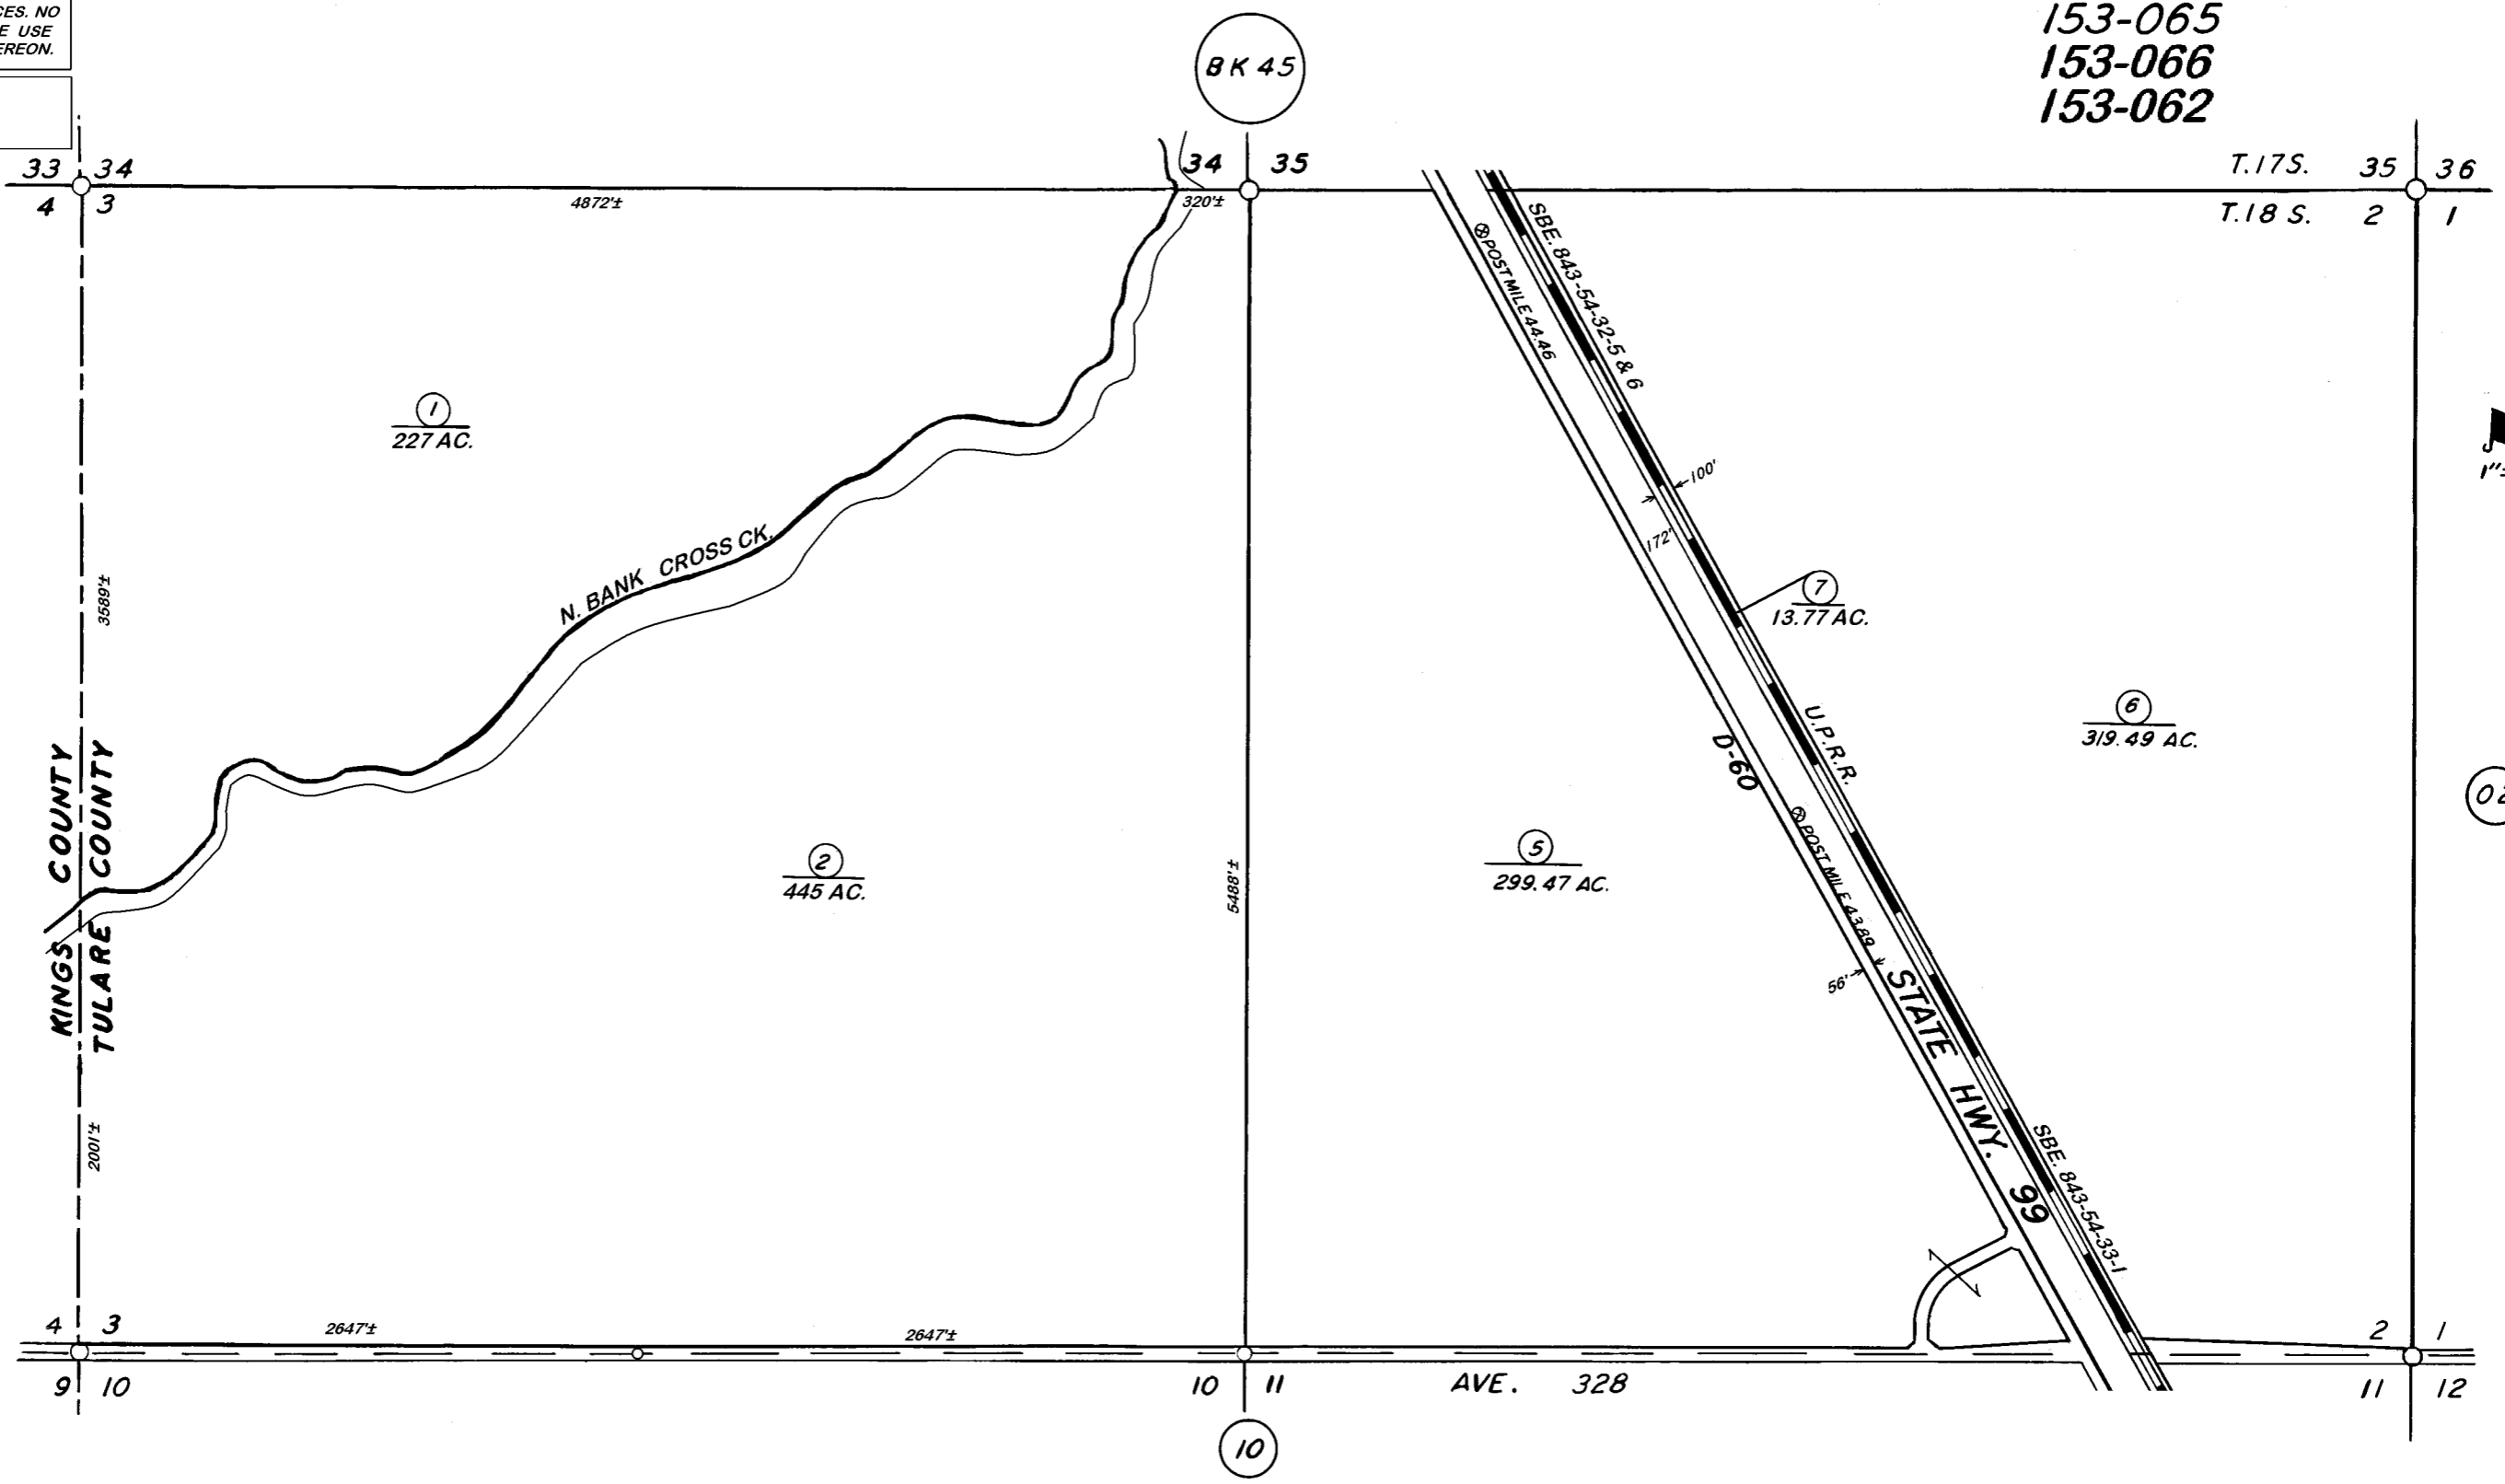

ASSESSOR'S MAPS BK. 72, PG. 01
COUNTY OF TULARE, CALIF.

NOTE — ASSESSOR'S BLOCK NUMBERS SHOWN IN ELLIPSES
ASSESSOR'S PARCEL NUMBERS SHOWN IN CIRCLES

