


**DISCLAIMER**  
 THIS MAP WAS PREPARED FOR LOCAL PROPERTY ASSESSMENT PURPOSES ONLY. THE PARCELS SHOWN HEREON MAY NOT COMPLY WITH STATE AND LOCAL SUBDIVISION ORDINANCES. NO LIABILITY IS ASSUMED FOR THE USE OF THE INFORMATION HEREON.

REVISED: 02/22/2017  
 REASON: 2017-COMBINE  
 CAD TECH: ARL

S. 1/2 SEC. 14, T. 18 S. R. 23 E. M. D. B. & M.

TAX CODE AREA **072-08**  
 153-065

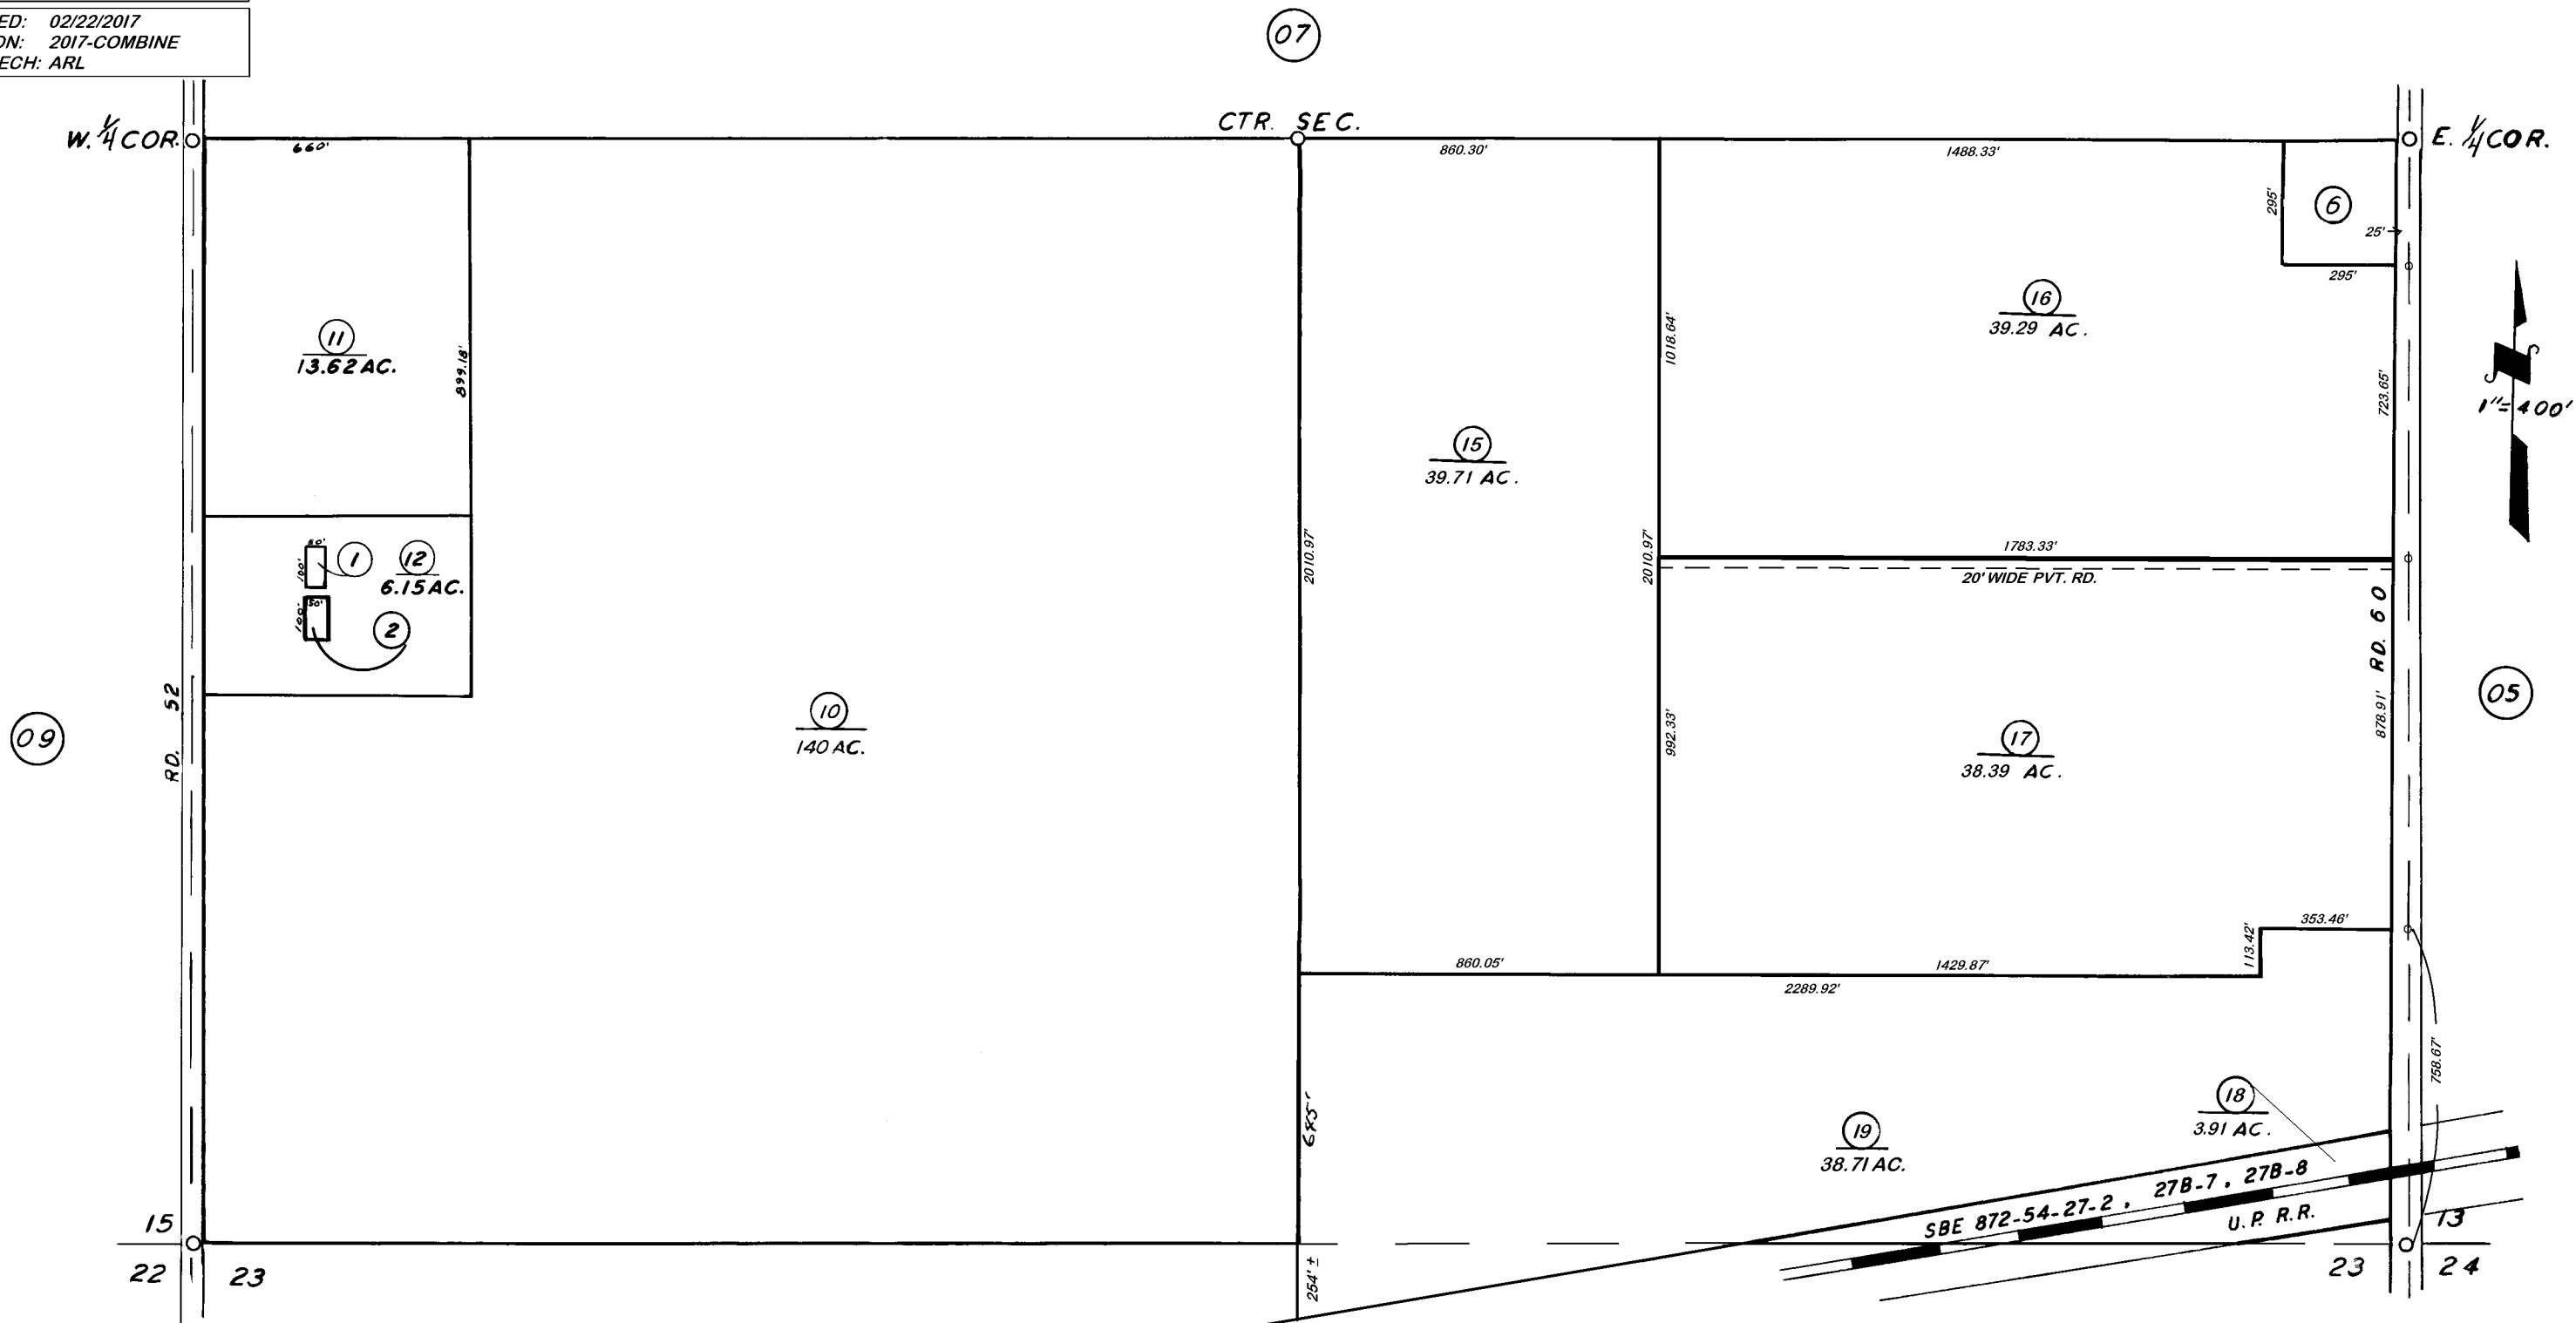

**VICINITY OF GOSHEN**  
 ASSESSOR'S MAPS BK. 072, PG. 08  
 COUNTY OF TULARE, CALIF.

NOTE — ASSESSOR'S BLOCK NUMBERS SHOWN IN ELLIPSES  
 ASSESSOR'S PARCEL NUMBERS SHOWN IN CIRCLES

