


DISCLAIMER
THIS MAP WAS PREPARED FOR LOCAL PROPERTY ASSESSMENT PURPOSES ONLY. THE PARCELS SHOWN HEREON MAY NOT COMPLY WITH STATE AND LOCAL SUBDIVISION ORDINANCES. NO LIABILITY IS ASSUMED FOR THE USE OF THE INFORMATION HEREON. R & T CODE SEC. 327, 408.3, ETC.
REVISED: 07/31/2015
REASON: 2015-0017219
CAD TECH: ASG

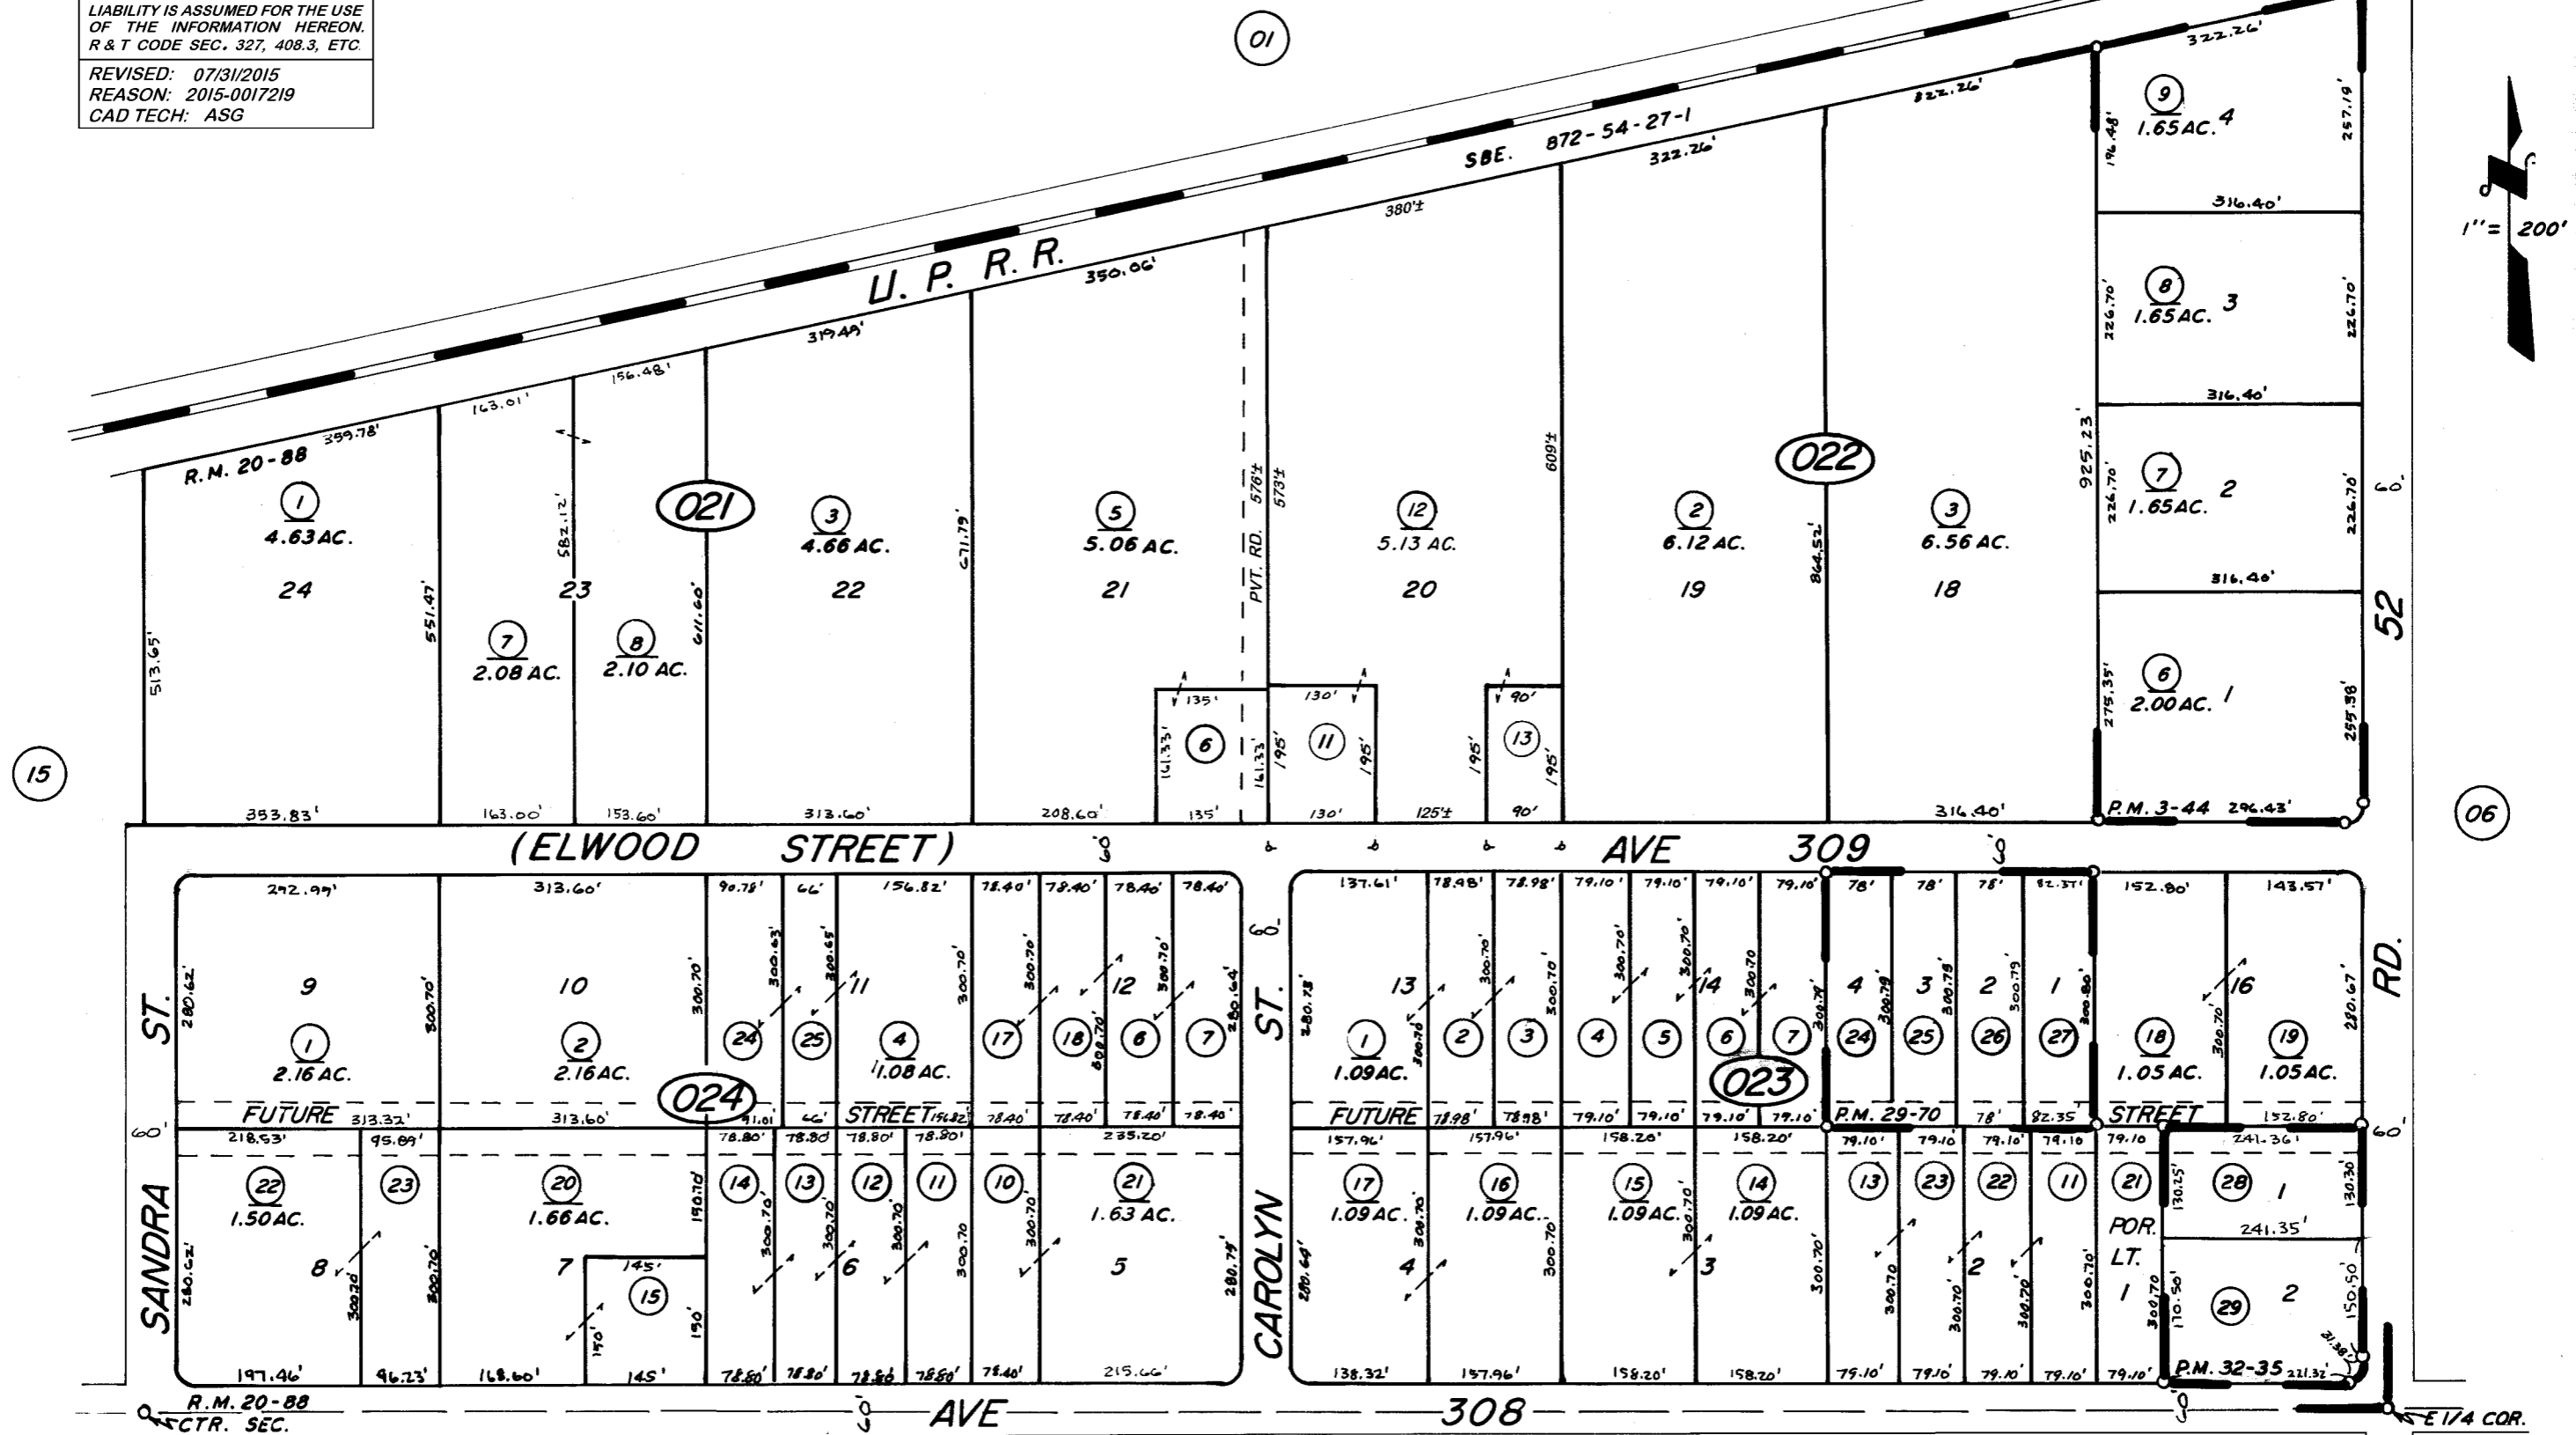

TRACT 188,
PARCEL MAP 244,
PARCEL MAP 2869,
PARCEL MAP 3134,

R.M. 20-88
P.M. 3-44
P.M. 29-70
P.M. 32-35

ASSESSOR'S MAPS BK. 73, PG. 02
COUNTY OF TULARE, CALIF.

NOTE — ASSESSOR'S BLOCK NUMBERS SHOWN IN ELLIPSES
ASSESSOR'S PARCEL NUMBERS SHOWN IN CIRCLES