
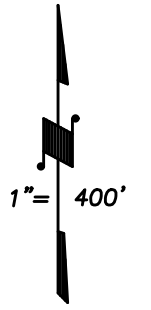


**DISCLAIMER**  
 THIS MAP WAS PREPARED FOR LOCAL PROPERTY ASSESSMENT PURPOSES ONLY AND THE PARCELS SHOWN HEREON MAY NOT COMPLY WITH STATE AND LOCAL SUBDIVISION ORDINANCES, AND NO LIABILITY IS ASSUMED FOR THE USE OF THE INFORMATION SHOWN HEREON.

N. 1/2 SEC 26, T.18 S., R.23 E., M.D.B. & M.

Tax Area Code **073-18**  
 153-065

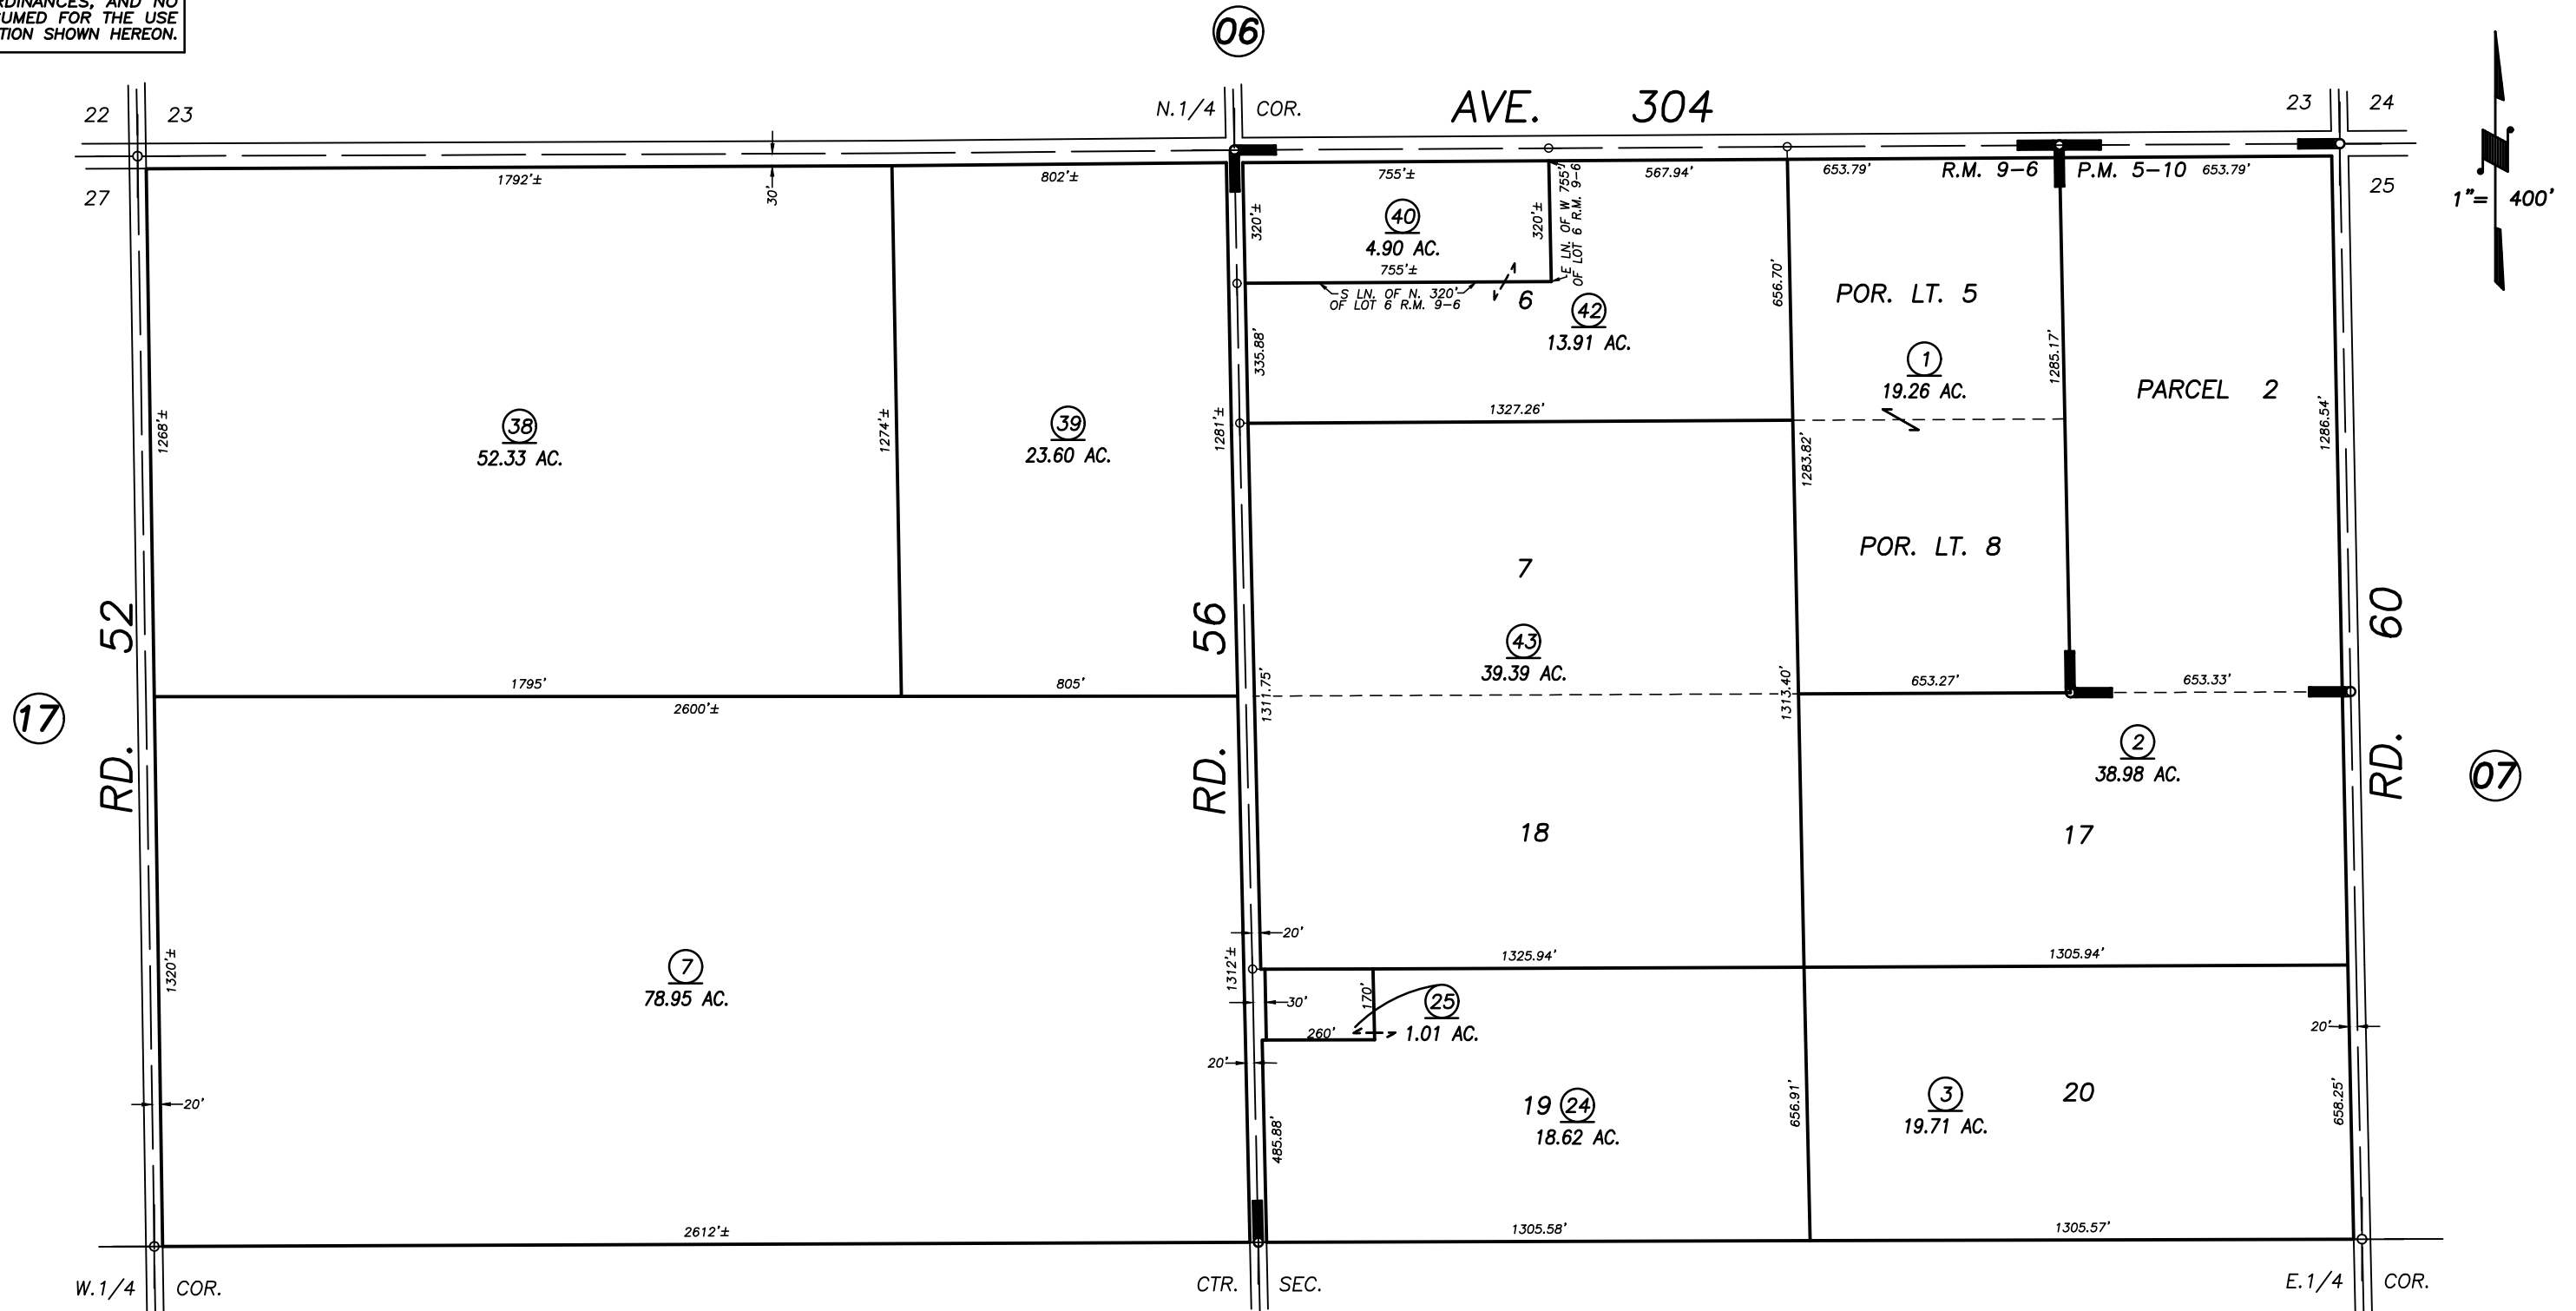

POR. PARCEL MAP 410, P.M. 5-10  
 POR. CURTIS TRACT, R.M. 9-6

VICINITY OF GOSHEN  
 ASSESSOR'S MAPS BK. 073 , PG. 18  
 COUNTY OF TULARE, CALIFORNIA, U.S.A.

NOTE: Assessor's Parcel Numbers Shown in Circles (1) (123)  
 Assessor's Block Numbers Shown in Ellipses (13) (123)

2008-0034490	02/01/2012	JRS
REVISION	DATE	TECH