
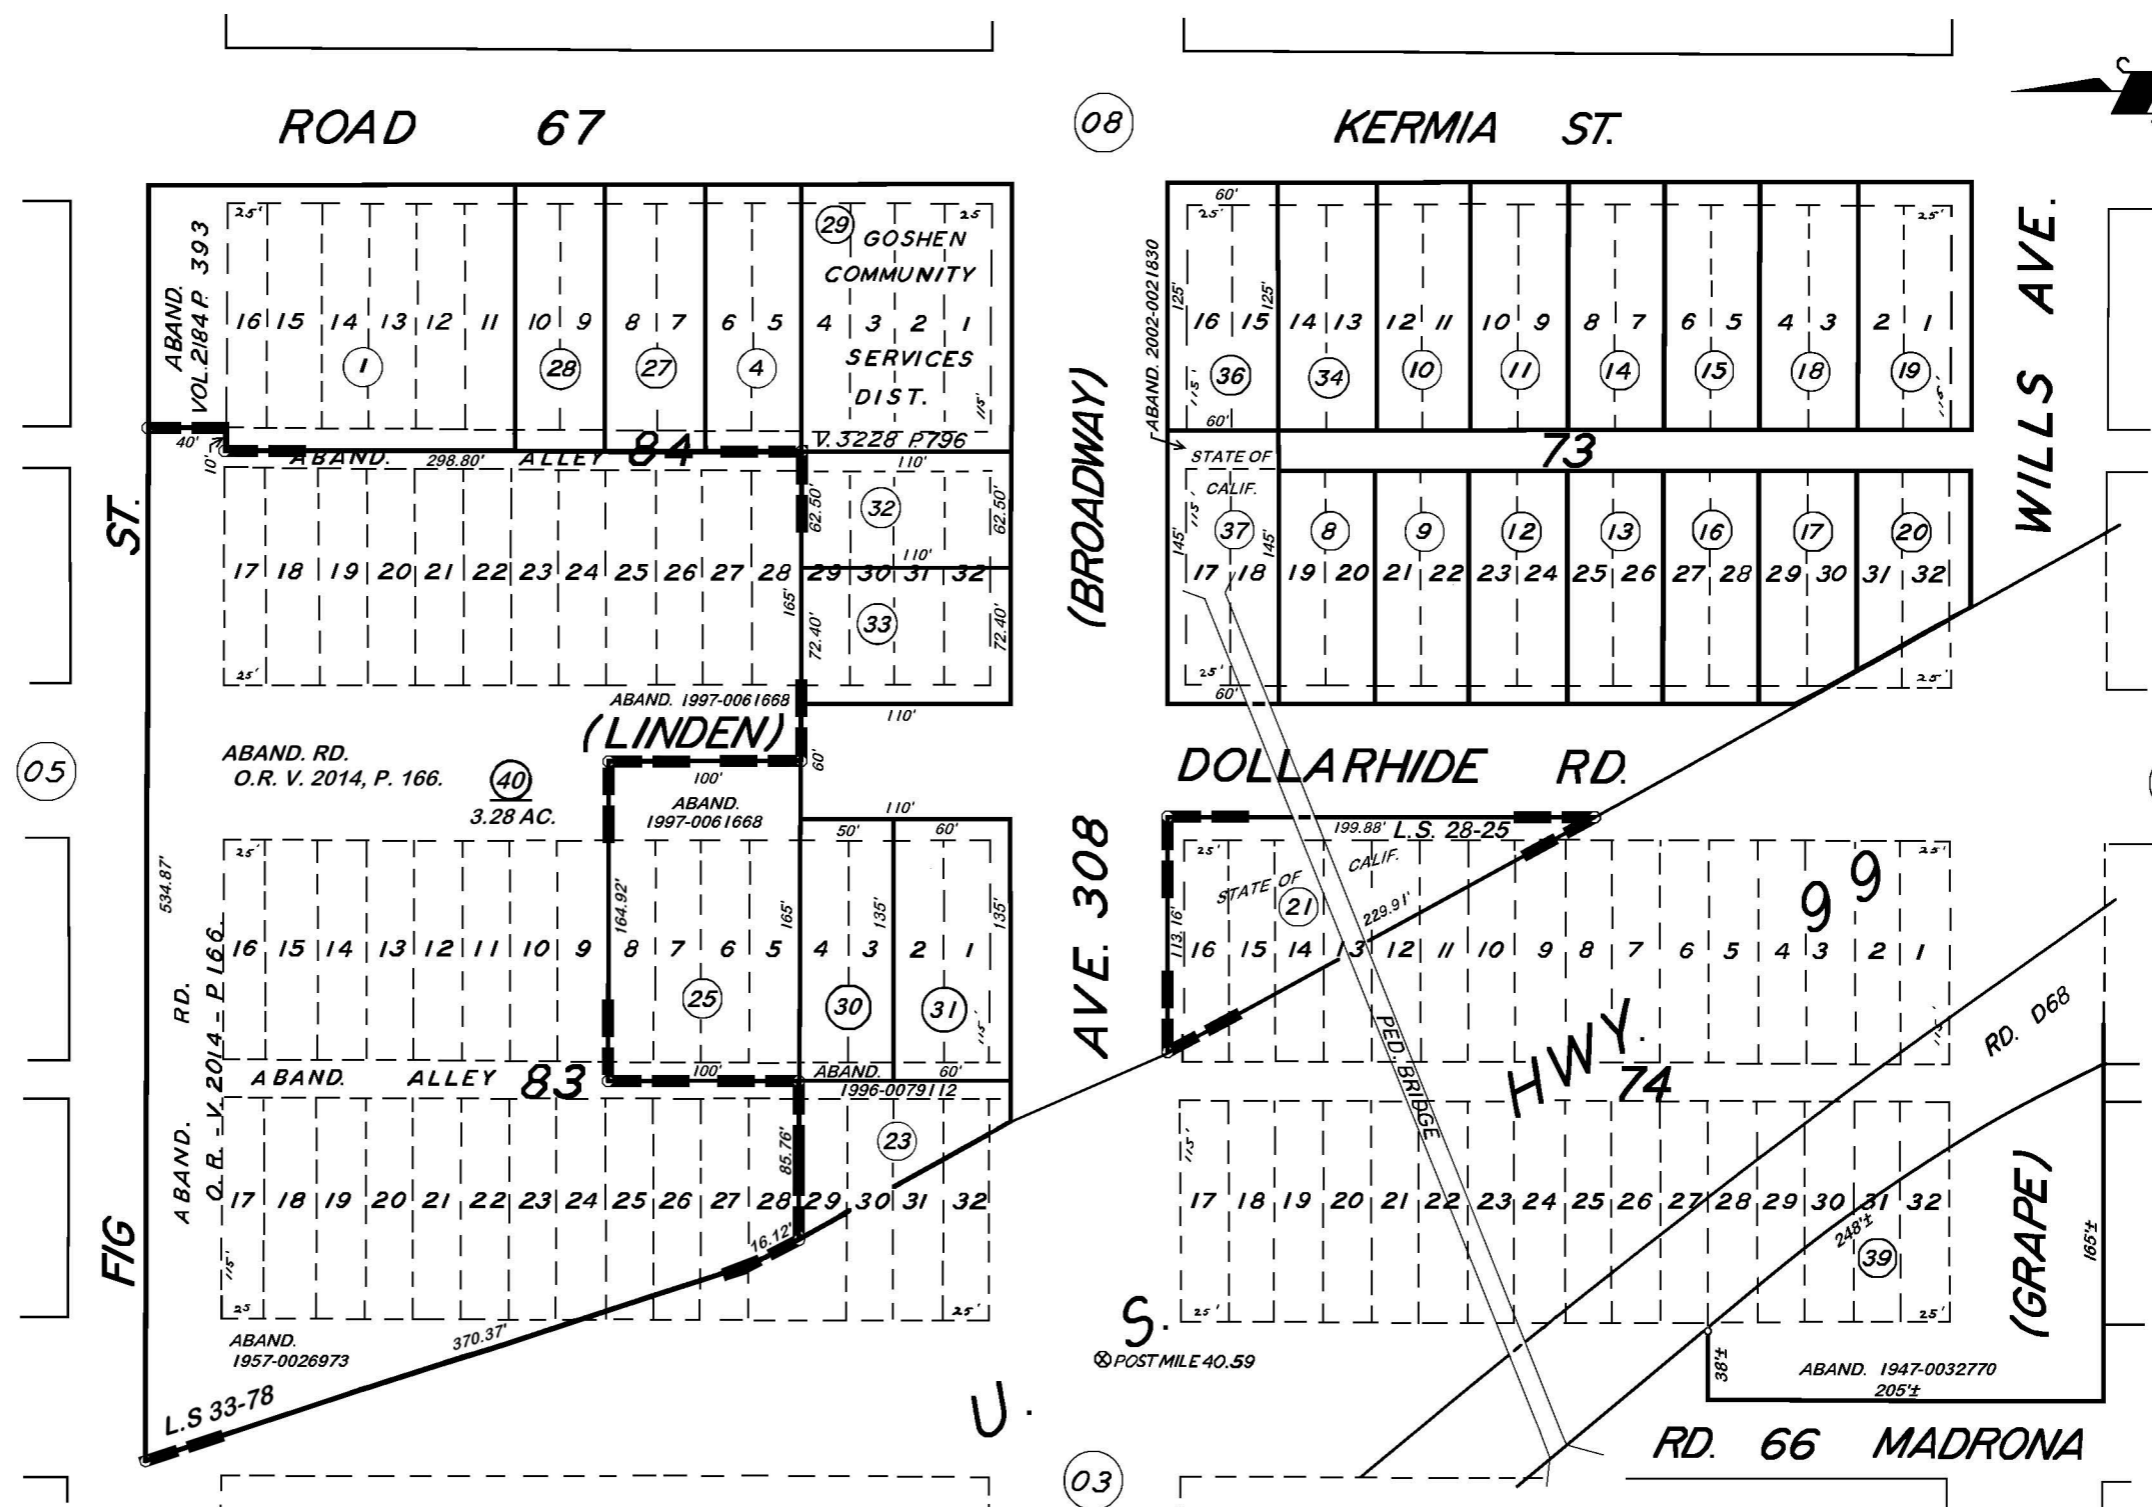


153-060  
153-049

**DISCLAIMER**  
THIS MAP WAS PREPARED FOR LOCAL PROPERTY ASSESSMENT PURPOSES ONLY. THE PARCELS SHOWN HEREON MAY NOT COMPLY WITH STATE AND LOCAL SUBDIVISION ORDINANCES. NO LIABILITY IS ASSUMED FOR THE USE OF THE INFORMATION HEREON. R & T CODE SEC. 327, 408.3, ETC.  
REVISED: 05/02/2019  
REASON: 2018-0046049  
CAD TECH: CFG

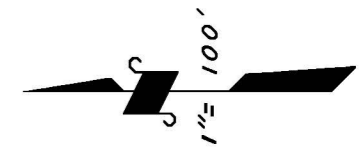

POR. RECORD OF SURVEY, L.S. 28-25  
POR. GOSHEN TOWNSITE, R.M. 3-19  
POR. RECORD OF SURVEY, L.S. 33-78

NOTE: ABANDONMENT REDUCING MOST 80' STREETS TO 60' & 100' STREETS TO 80' RECORDED IN VOL 2184, PAGE 390 OR.

VICINITY OF GOSHEN  
ASSESSOR'S MAPS BK. 75, PG. 04  
COUNTY OF TULARE, CALIF.

NOTE — ASSESSOR'S BLOCK NUMBERS SHOWN IN ELLIPSES  
ASSESSOR'S PARCEL NUMBERS SHOWN IN CIRCLES

