
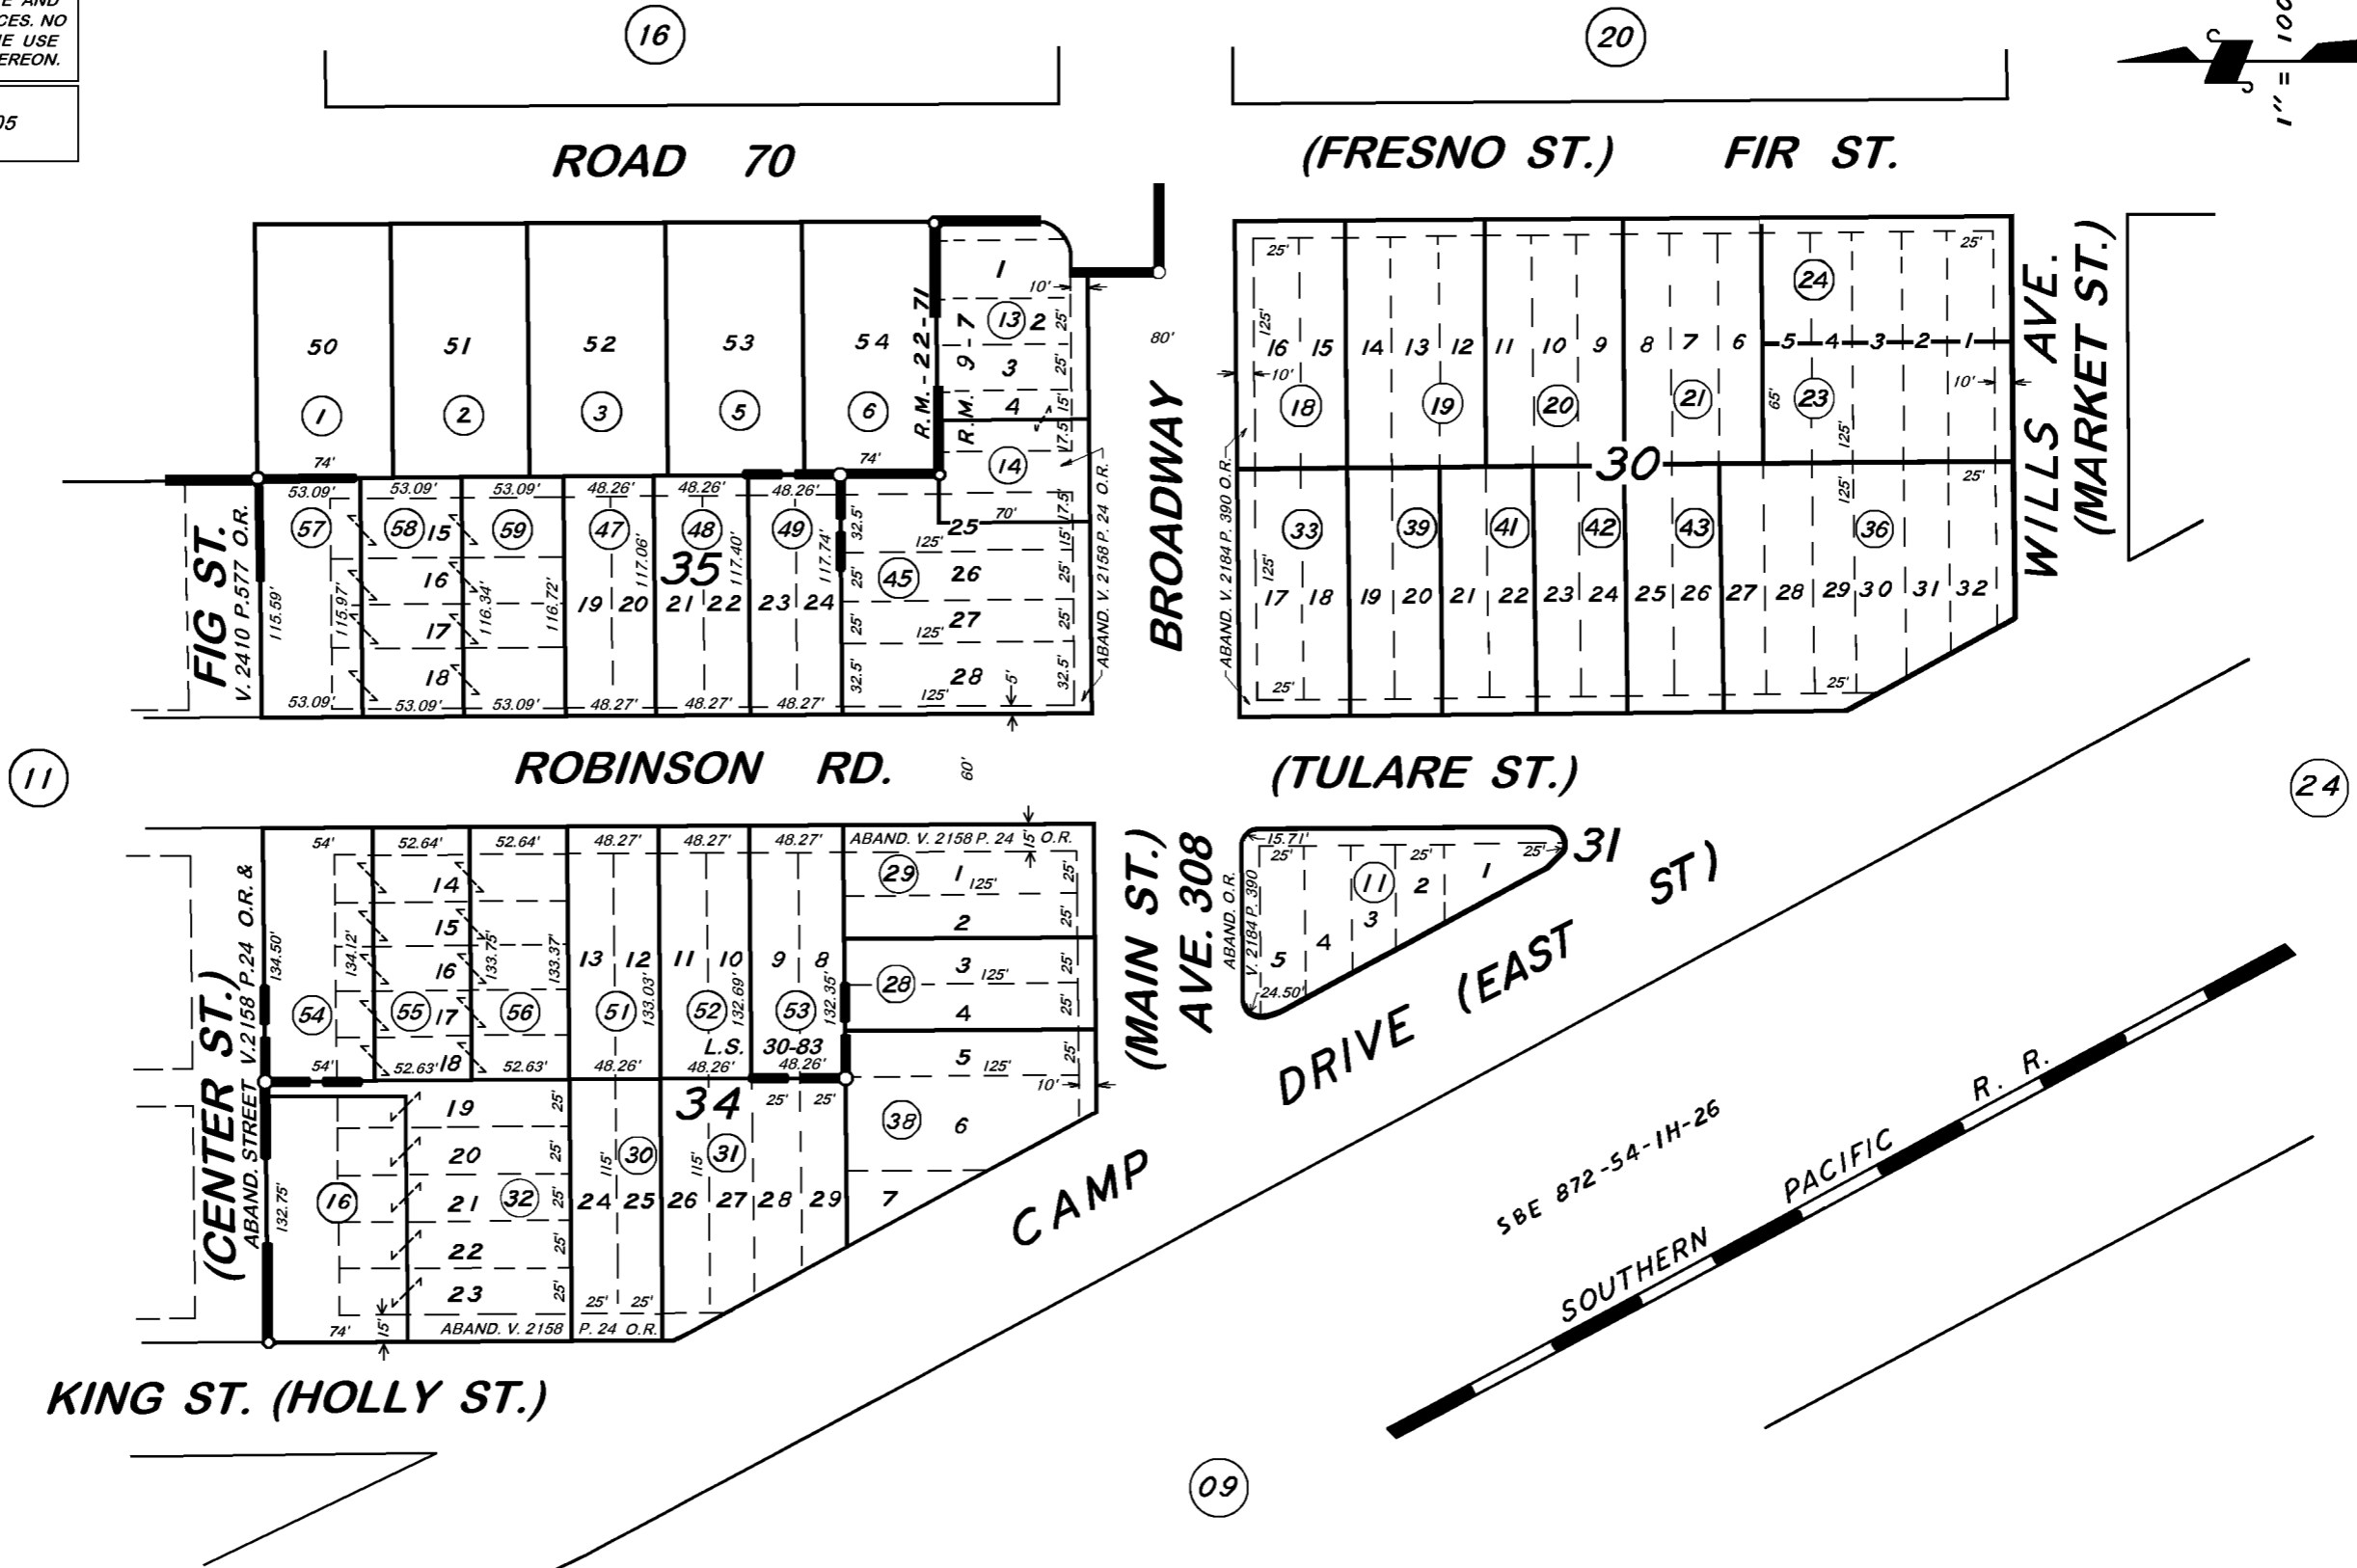


**DISCLAIMER**  
 THIS MAP WAS PREPARED FOR LOCAL PROPERTY ASSESSMENT PURPOSES ONLY. THE PARCELS SHOWN HEREON MAY NOT COMPLY WITH STATE AND LOCAL SUBDIVISION ORDINANCES. NO LIABILITY IS ASSUMED FOR THE USE OF THE INFORMATION HEREON.

REVISED: 07/20/2011  
 REASON: 2011-0005405  
 CAD TECH: LLB

**GOSHEN TOWNSITE, ORIGINAL BLKS. 30, 31, 34, 35 & POR. TRACT 312**

TAX CODE AREA **075-12**  
 153-060  
 153-049

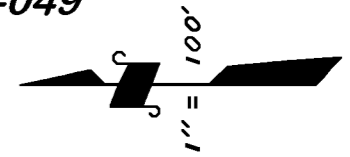

POR. RESUB. OF POR. GOSHEN TOWNSITE, R.M. 9-7  
 POR. TRACT NO. 312, R.M. 22-71  
 RECORD OF SURVEY, L.S. 30-83

VICINITY OF GOSHEN  
 ASSESSOR'S MAPS BK. 075, PG. 12.  
 COUNTY OF TULARE, CALIF.

NOTE — ASSESSOR'S BLOCK NUMBERS SHOWN IN ELLIPSES  
 ASSESSOR'S PARCEL NUMBERS SHOWN IN CIRCLES

