


**DISCLAIMER**  
 THIS MAP WAS PREPARED FOR LOCAL PROPERTY ASSESSMENT PURPOSES ONLY AND THE PARCELS SHOWN HEREON MAY NOT COMPLY WITH STATE AND LOCAL SUBDIVISION ORDINANCES, AND NO LIABILITY IS ASSUMED FOR THE USE OF THE INFORMATION SHOWN HEREON.

POR. SE 1/4 OF NW 1/4 SEC.19, T.18 S., R.24 E., M.D.B.& M.

Tax Area Code  
 153-049

75-16

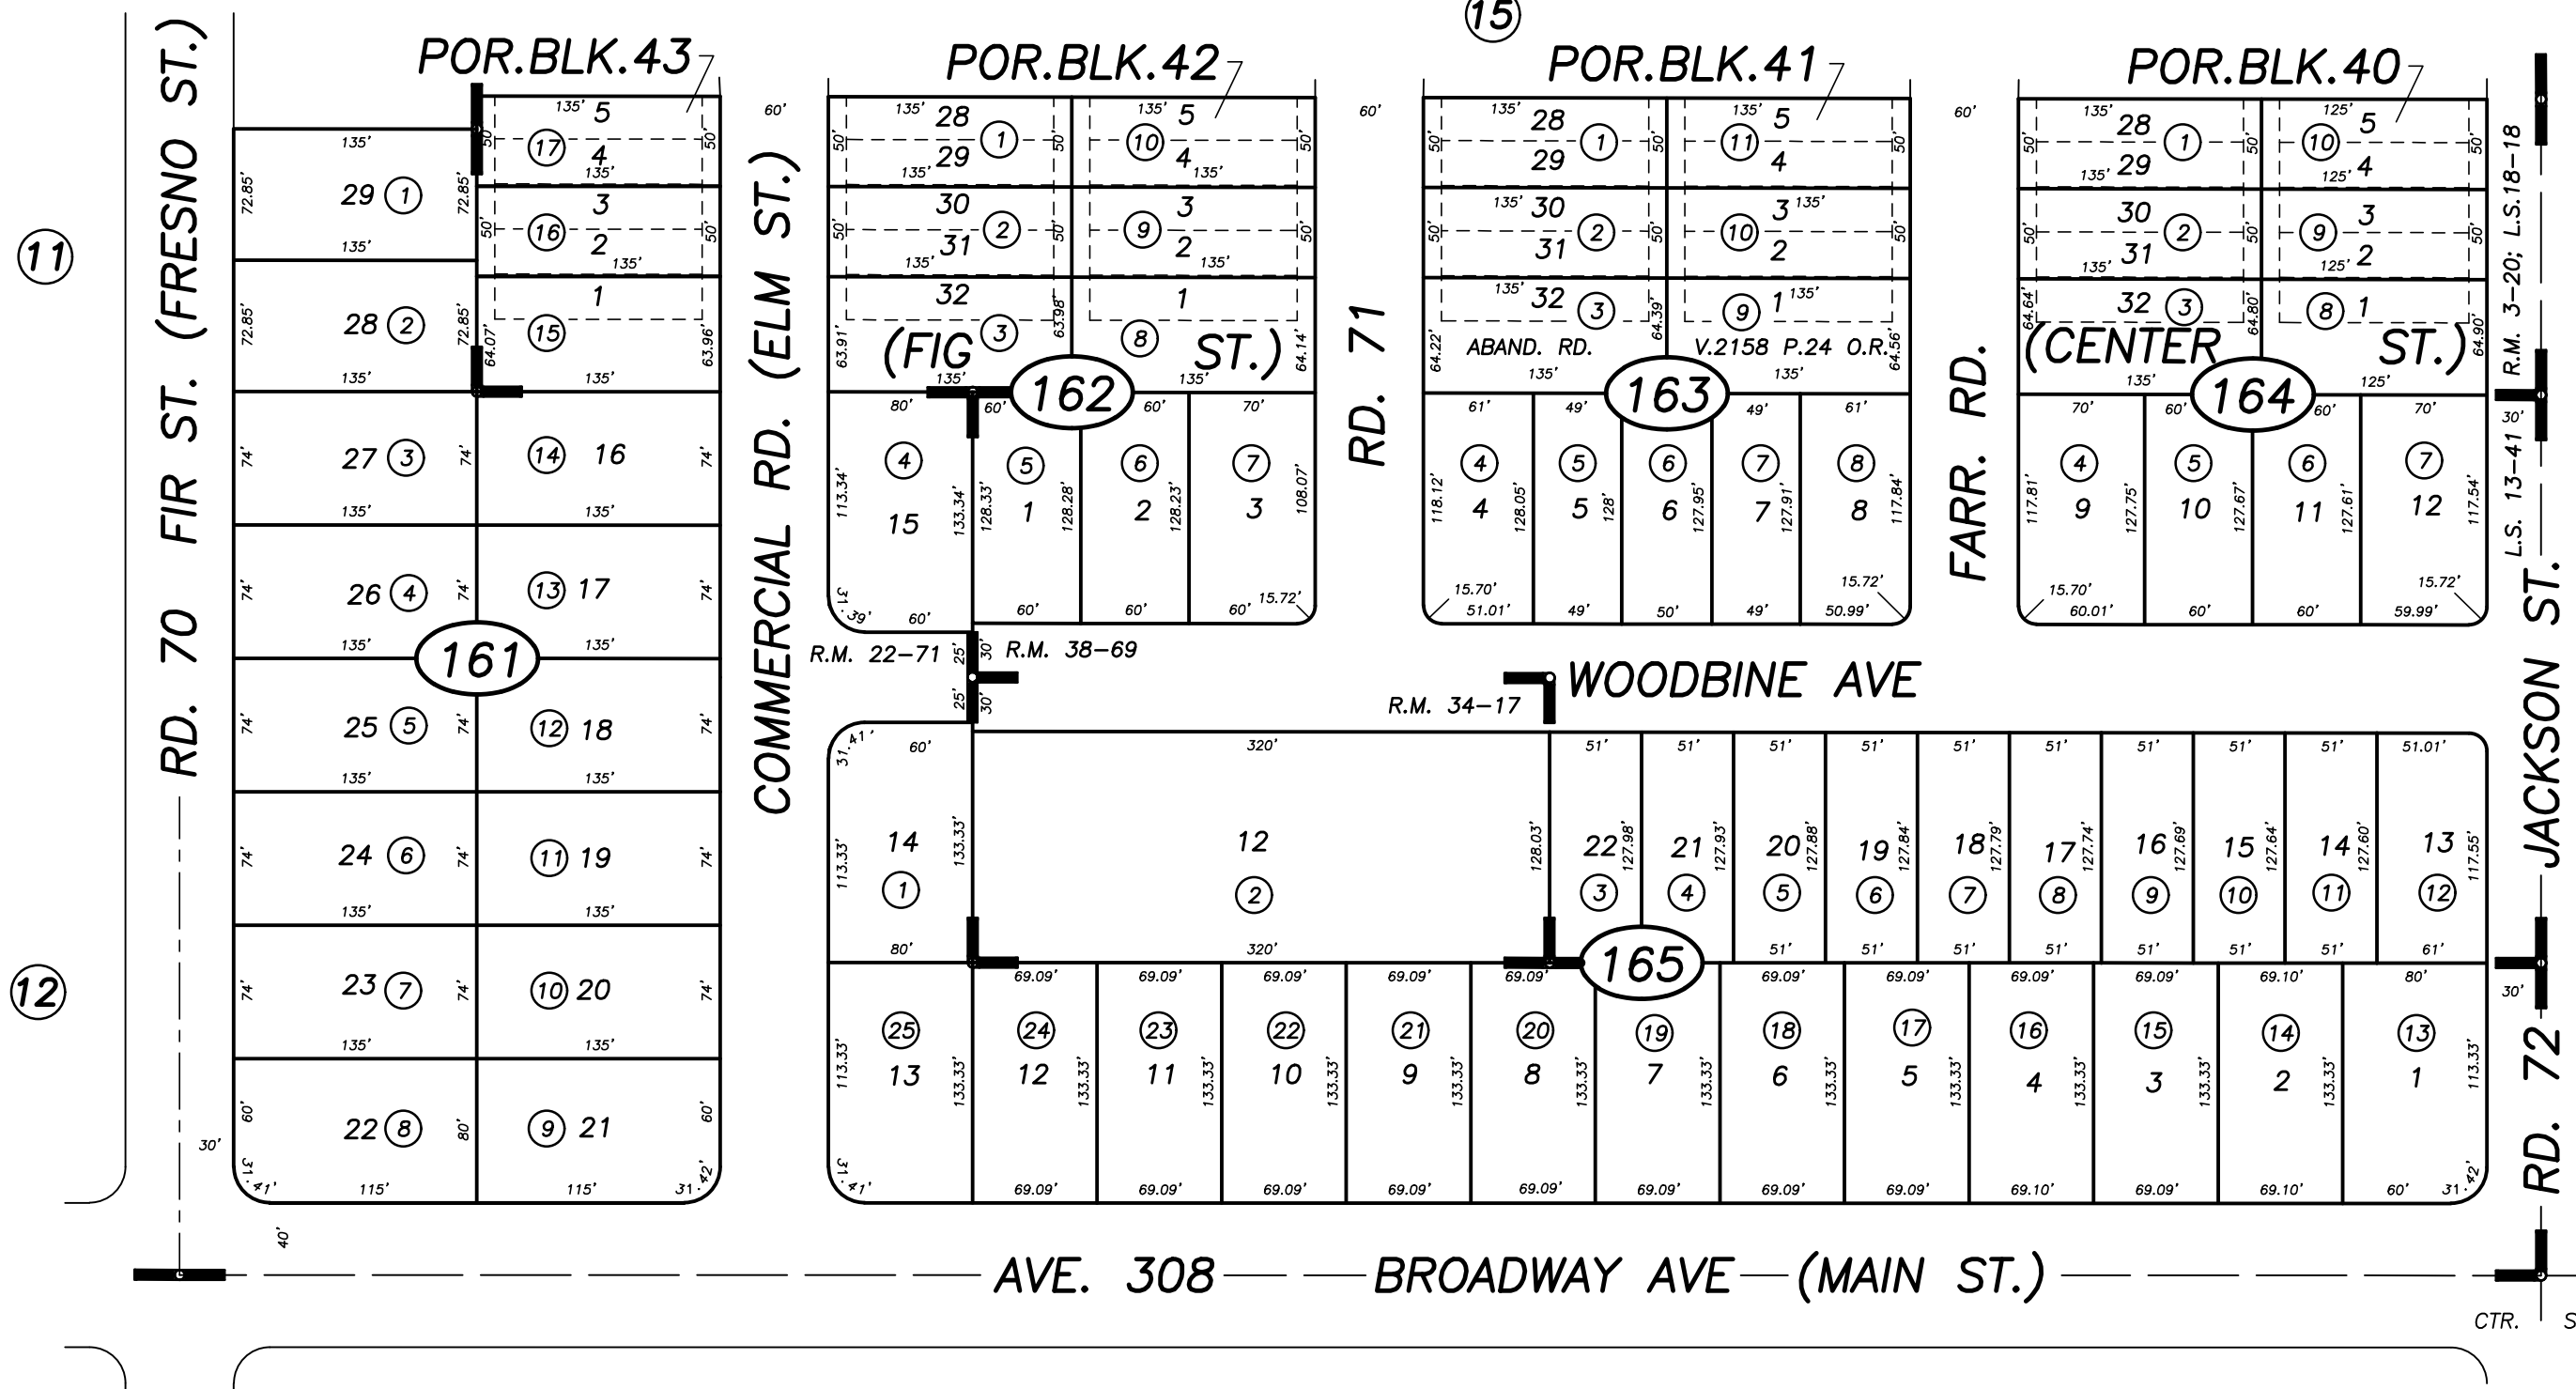

POR. GOSHEN TOWNSITE, R.M. 1-37 & 3-19,20,21  
 POR. TRACT 312, R.M. 22-71  
 POR. TRACT 668, R.M. 34-17  
 TRACT 740, R.M. 38-69  
 POR. RECORD OF SURVEY, L.S. 18-18  
 POR. RECORD OF SURVEY, L.S. 13-41


20

VICINITY OF VISALIA  
 ASSESSOR'S MAPS BK. 075 , PG. 16  
 COUNTY OF TULARE, CALIFORNIA, U.S.A.

NOTE: Assessor's Parcel Numbers Shown in Circles  
 Assessor's Block Numbers Shown in Elipses

ADD ADJ. PAGE	4/12/2019	CFG
REVISION	DATE	TECH

1 123

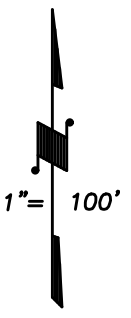

47