
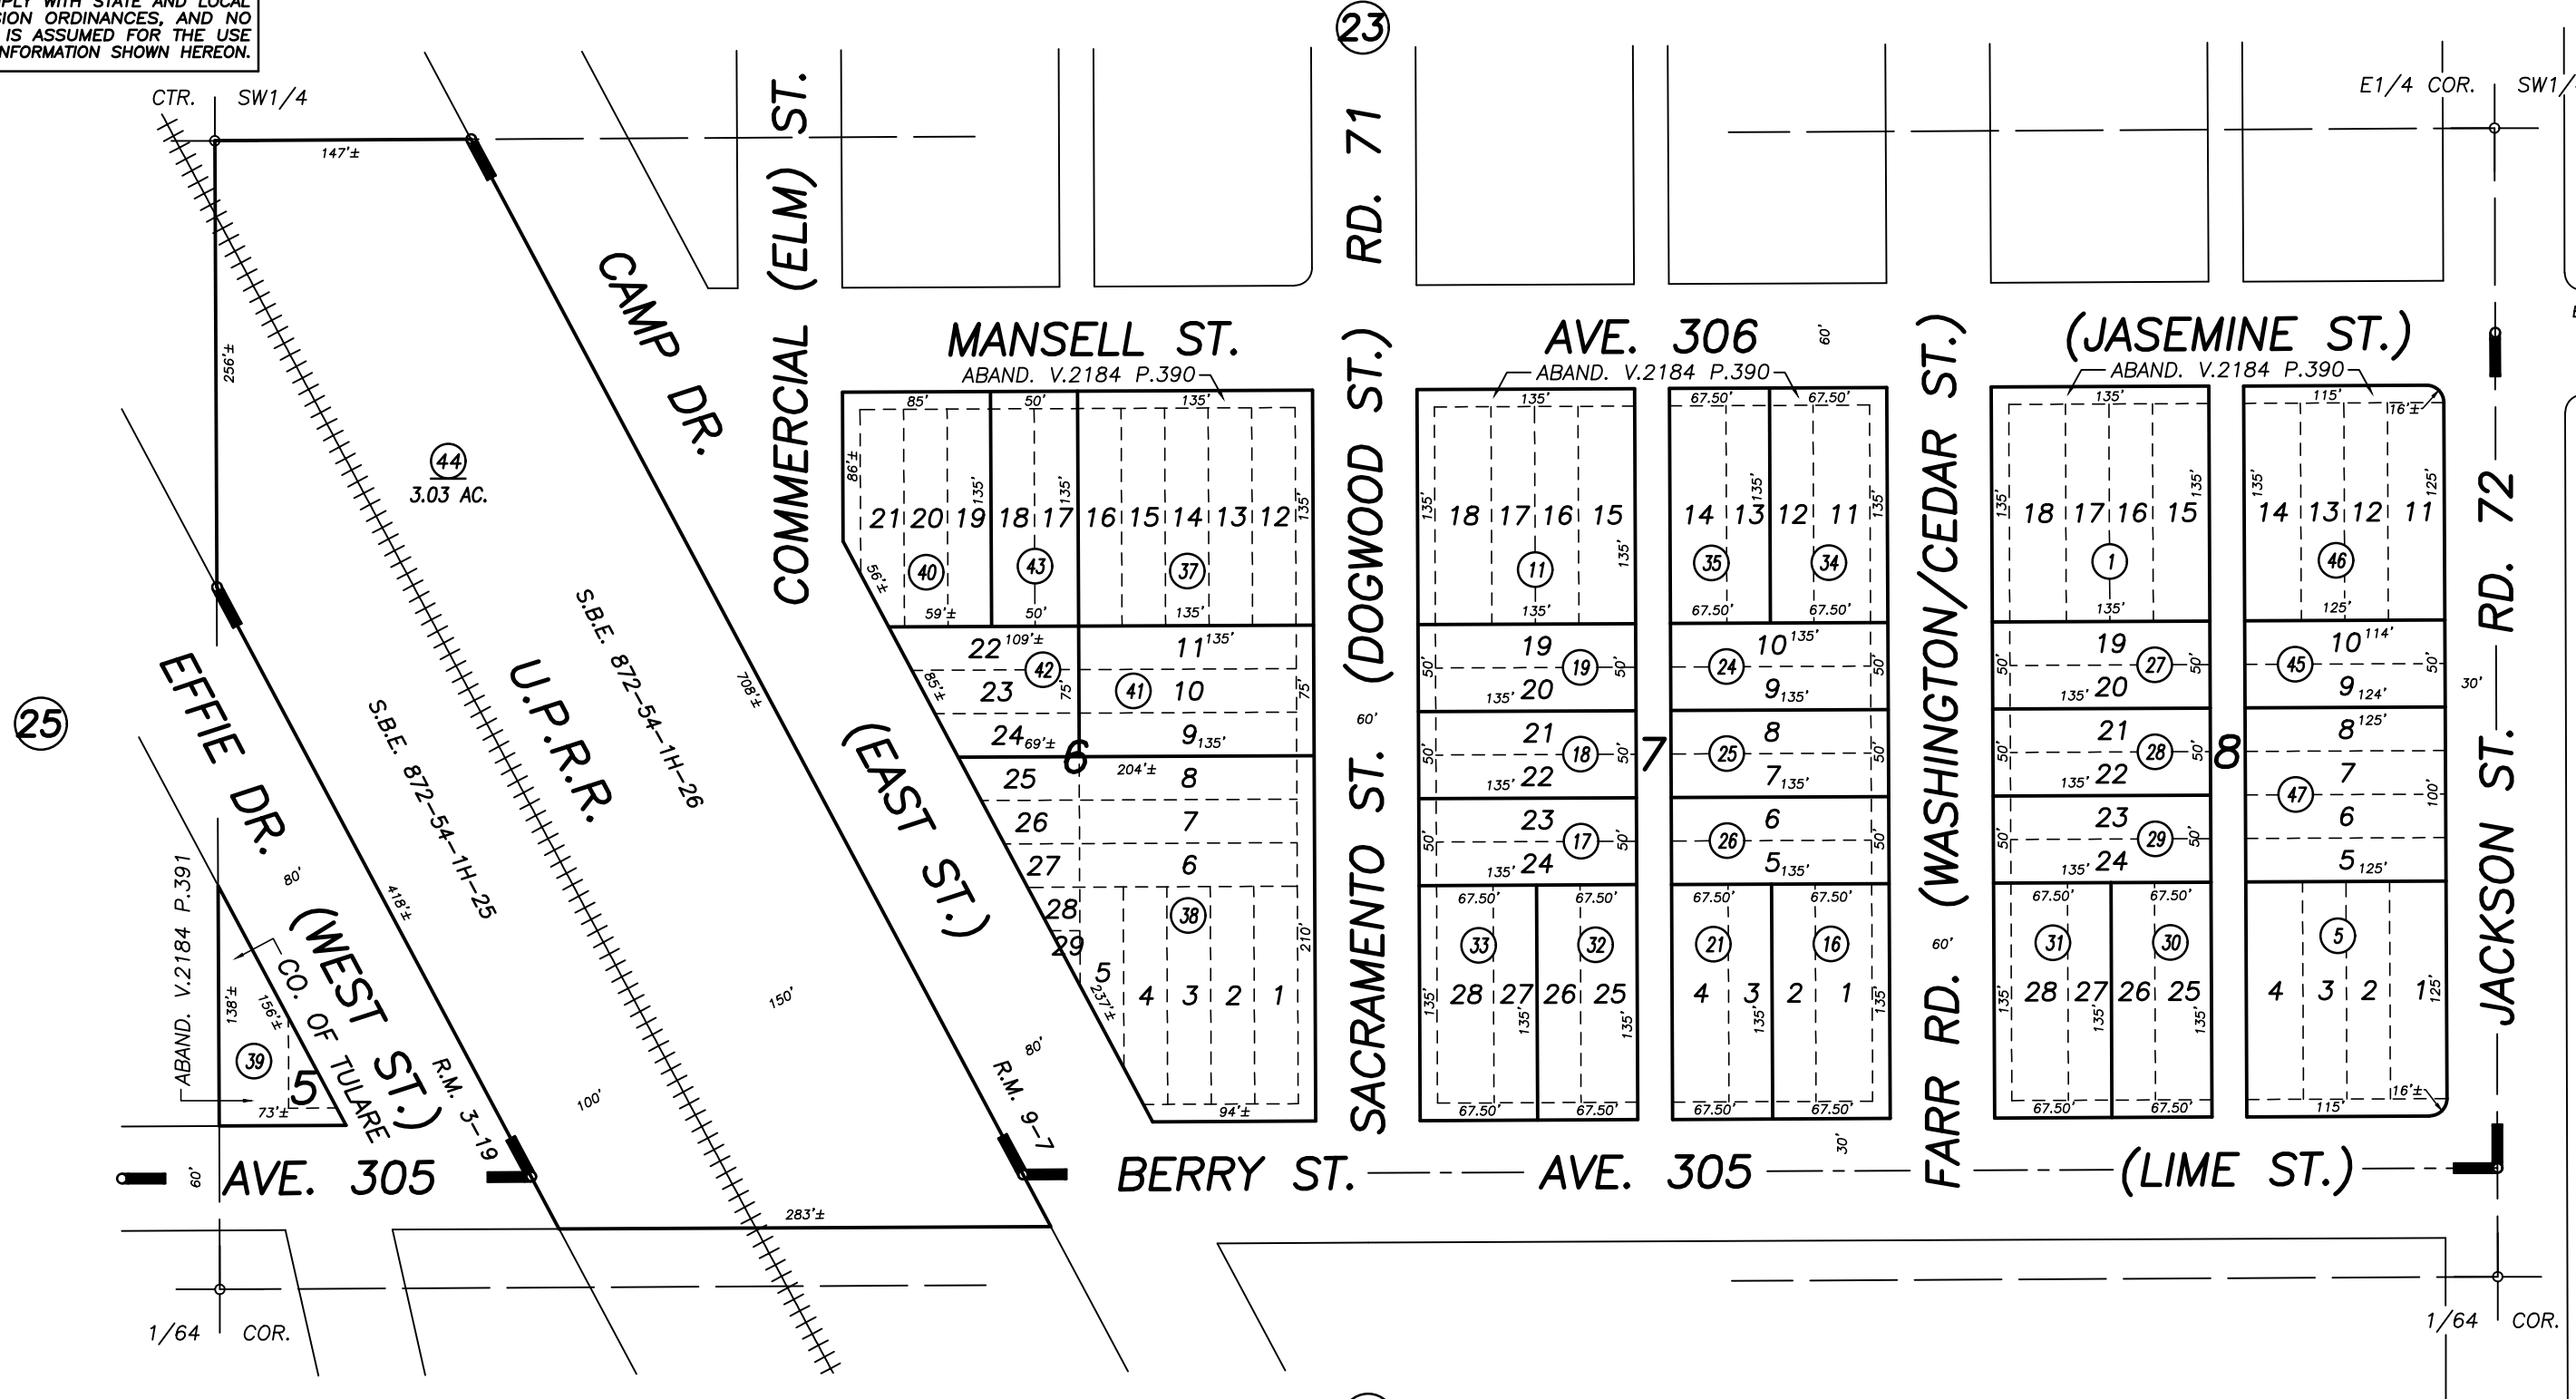
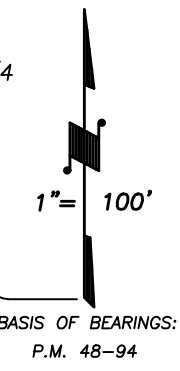


N1/2 OF SE1/4 OF SW1/4 SEC.19, T.18S., R.24E., M.D.B.&M.

**DISCLAIMER**  
 THIS MAP WAS PREPARED FOR LOCAL PROPERTY ASSESSMENT PURPOSES ONLY AND THE PARCELS SHOWN HEREON MAY NOT COMPLY WITH STATE AND LOCAL SUBDIVISION ORDINANCES, AND NO LIABILITY IS ASSUMED FOR THE USE OF THE INFORMATION SHOWN HEREON.

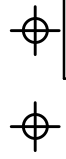

POR. GOSHEN, R.M. 3-19  
 POR. RESUB. OF A POR. OF THE TOWN OF GOSHEN, R.M. 9-7

VICINITY OF GOSHEN  
 ASSESSOR'S MAPS BK. 075 , PG. 21  
 COUNTY OF TULARE, CALIFORNIA, U.S.A.