


DISCLAIMER
 THIS MAP WAS PREPARED FOR LOCAL PROPERTY ASSESSMENT PURPOSES ONLY. THE PARCELS SHOWN HEREON MAY NOT COMPLY WITH STATE AND LOCAL SUBDIVISION ORDINANCES. NO LIABILITY IS ASSUMED FOR THE USE OF THE INFORMATION HEREON.

REVISED: 07/16/2007
 REASON: PG. NO. MOD.
 CAD TECH: PHN

GOSHEN TOWNSITE, ORIGINAL BLKS. 3 & 4 & POR. S 1/2 OF SW 1/4 OF SW 1/4 SEC. 19, T.18S., R.24E., M.D.B. & M.

TAX CODE AREA
 153-060
 153-049

75-25

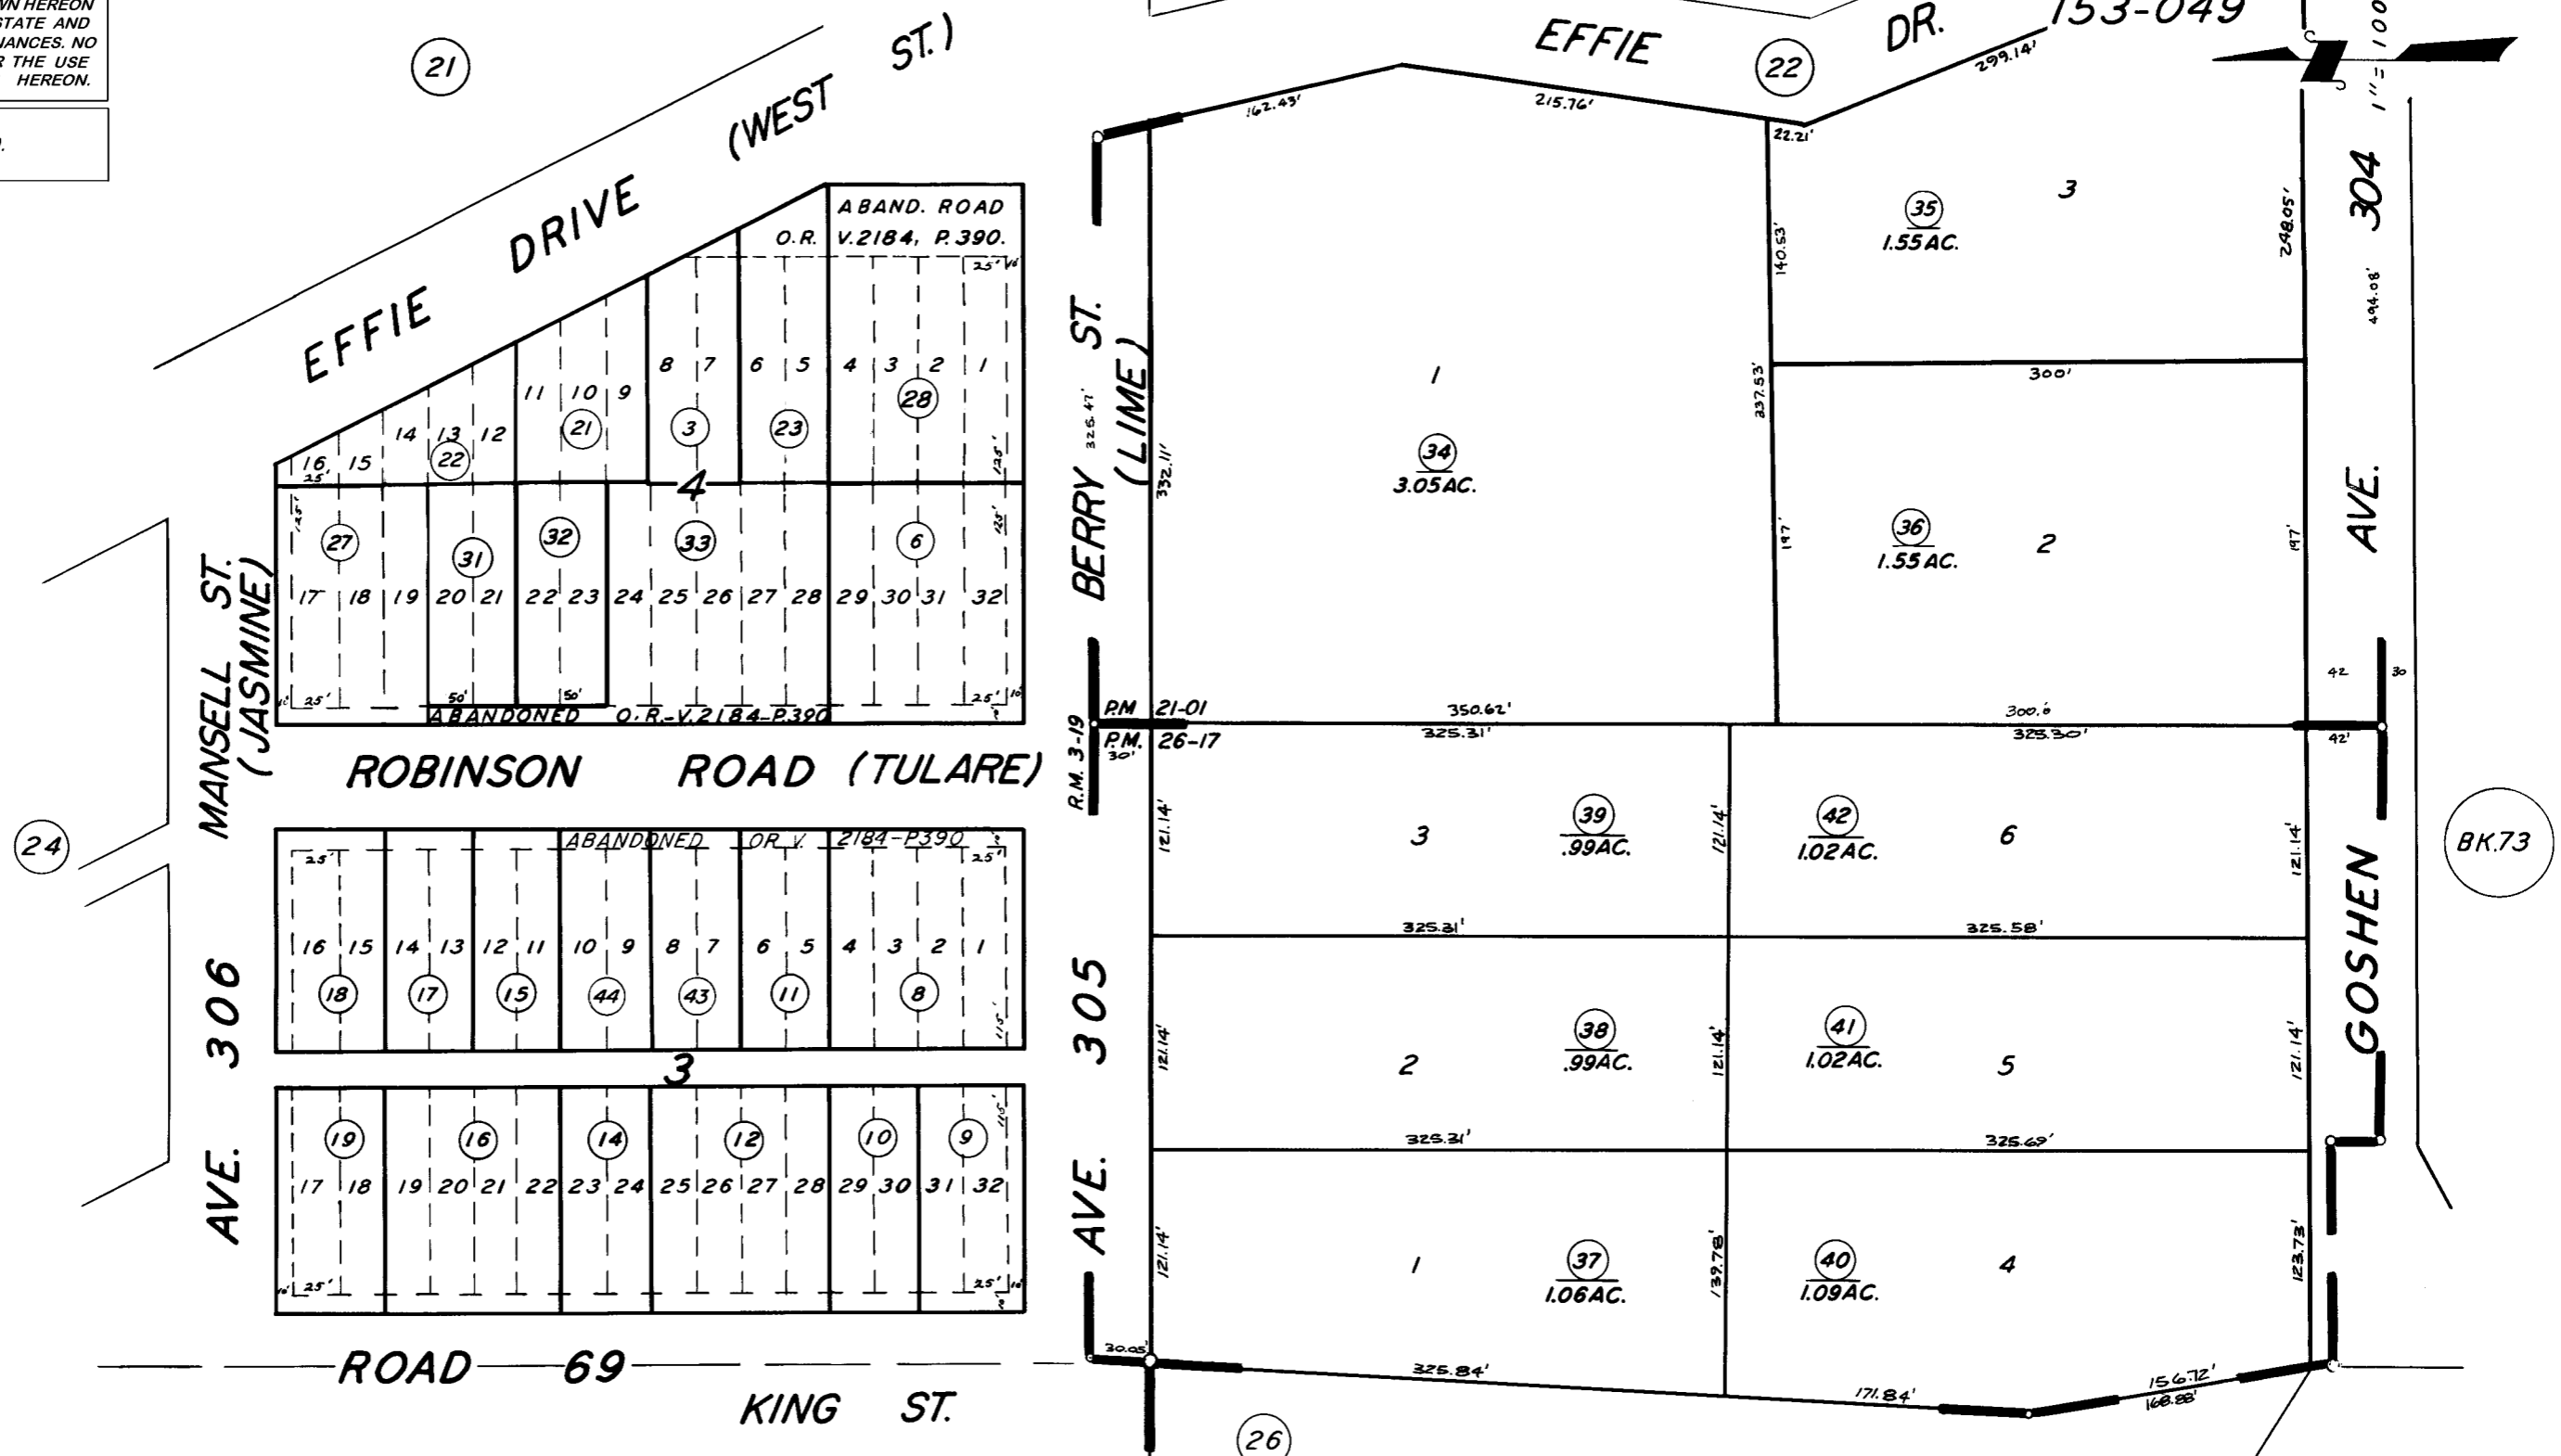

POR. GOSHEN TOWNSITE, R.M. 3-19
 PARCEL MAP NO. 2000, P.M. 21-1
 PARCEL MAP NO. 2516, P.M. 26-17
 POR. RECORD OF SURVEY, L.S. 9-17

VICINITY OF GOSHEN
 ASSESSOR'S MAPS BK. 75, PG. 25.
 COUNTY OF TULARE, CALIF.

NOTE -- ASSESSOR'S BLOCK NUMBERS SHOWN IN ELLIPSES
 ASSESSOR'S PARCEL NUMBERS SHOWN IN CIRCLES