


**DISCLAIMER**  
THIS MAP WAS PREPARED FOR LOCAL PROPERTY ASSESSMENT PURPOSES ONLY. THE PARCELS SHOWN HEREON MAY NOT COMPLY WITH STATE AND LOCAL SUBDIVISION ORDINANCES. NO LIABILITY IS ASSUMED FOR THE USE OF THE INFORMATION HEREON.

REVISED: 11/26/2013  
REASON: 2008-0044949  
CAD TECH: RLW

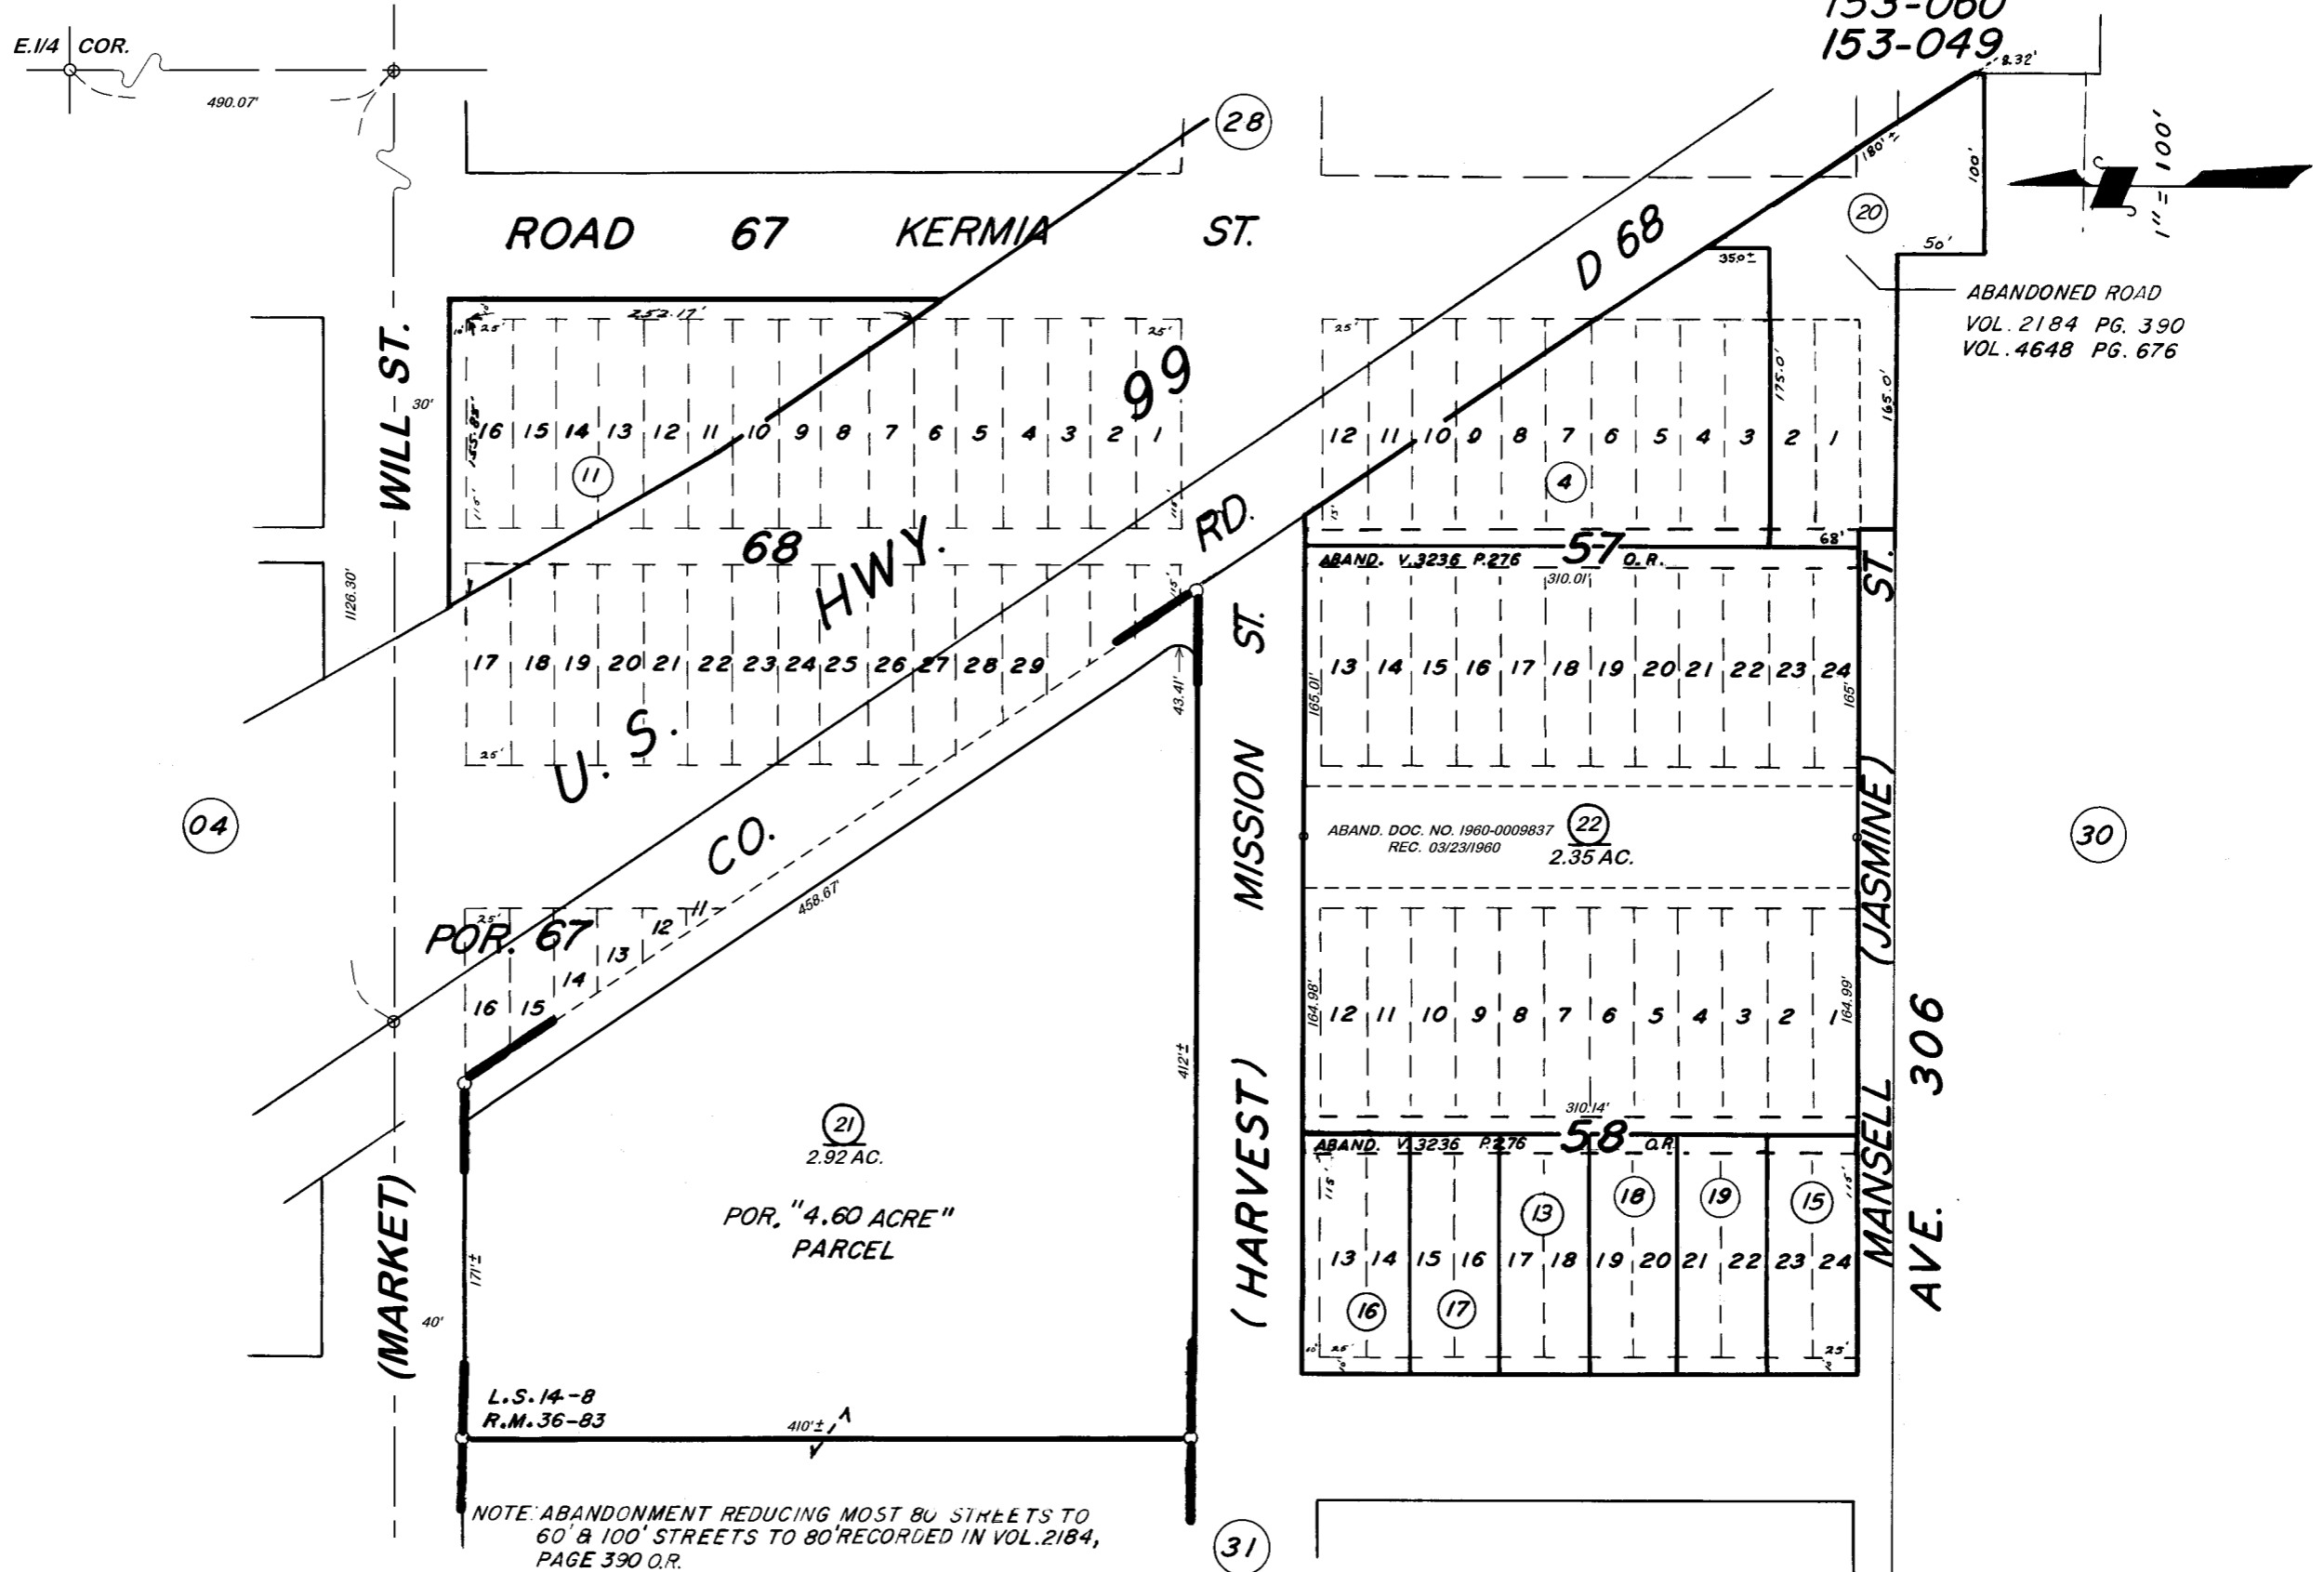

NOTE: ABANDONMENT REDUCING MOST 80' STREETS TO 60' & 100' STREETS TO 80' RECORDED IN VOL. 2184, PAGE 390 O.R.

POR. RECORD OF SURVEY, L.S. 14-8  
 POR. GOSHEN TOWNSITE, R.M. 3-19  
 POR. REVERSION TO ACREAGE, R.M. 36-83

ASSESSOR'S MAPS BK. 75, PG. 29.  
 COUNTY OF TULARE, CALIF.

NOTE - ASSESSOR'S BLOCK NUMBERS SHOWN IN ELLIPSES  
 ASSESSOR'S PARCEL NUMBERS SHOWN IN CIRCLES

