
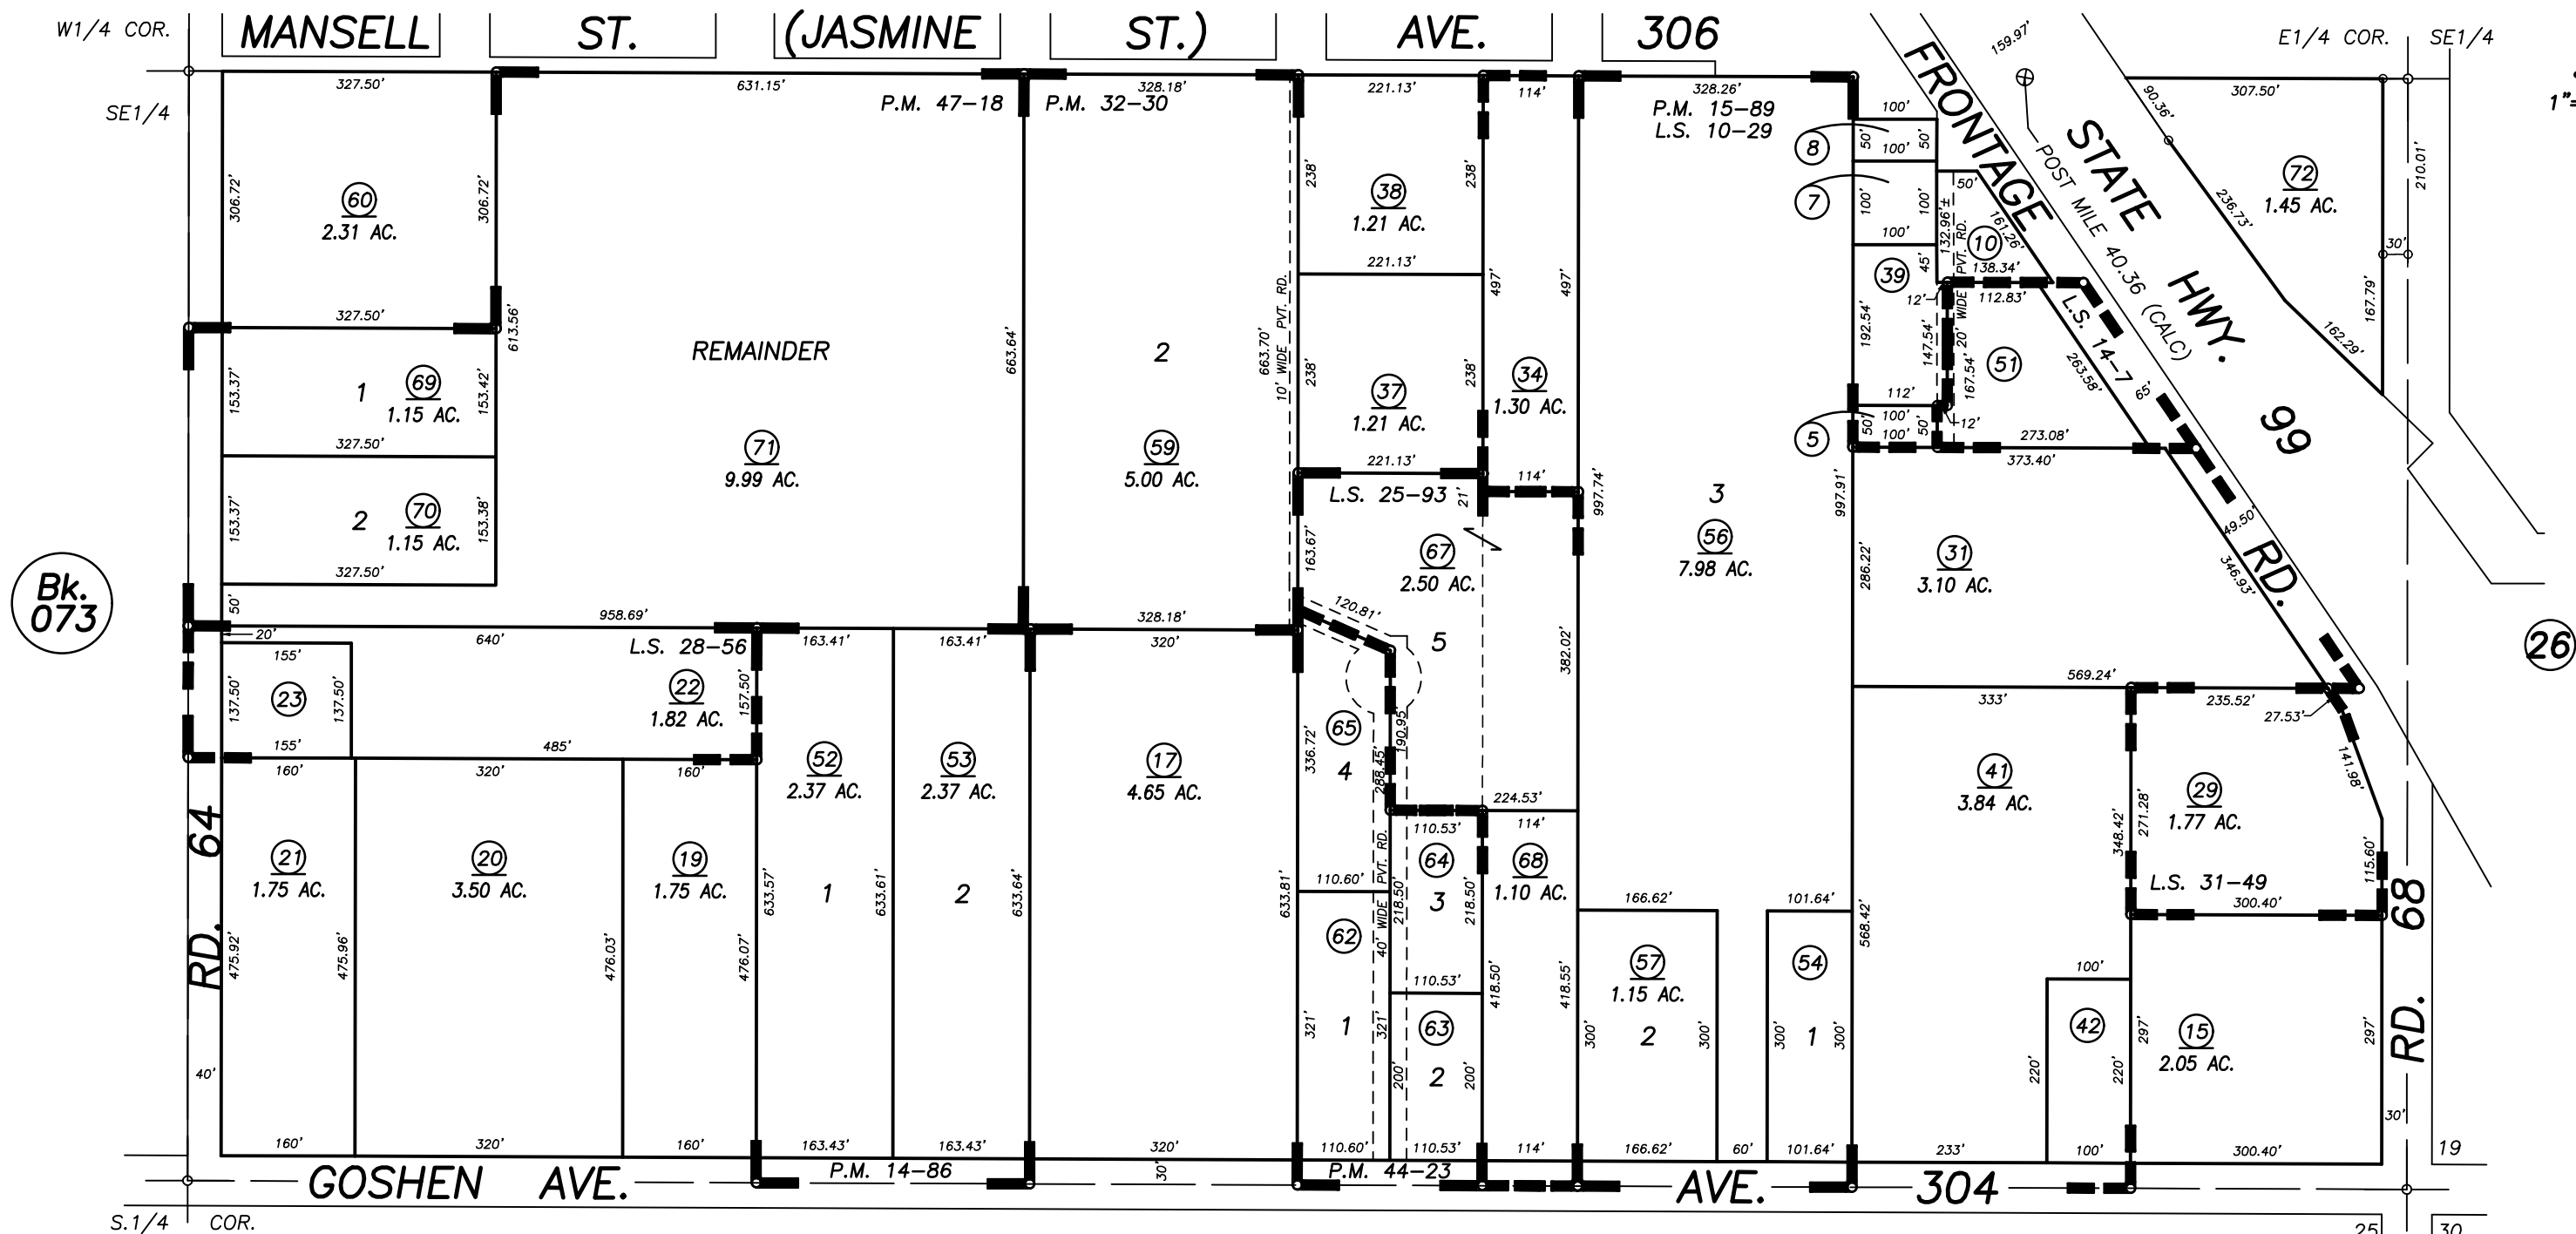


S1/2 OF SE1/4 SEC.24, T.18S., R.23E., M.D.B.&M.

Tax Area Codes 075-30

DISCLAIMER
 THIS MAP WAS PREPARED FOR LOCAL PROPERTY ASSESSMENT PURPOSES ONLY AND THE PARCELS SHOWN HEREON MAY NOT COMPLY WITH STATE AND LOCAL SUBDIVISION ORDINANCES, AND NO LIABILITY IS ASSUMED FOR THE USE OF THE INFORMATION SHOWN HEREON. R & T CODE SEC. 327, 408.3, ETC.

153-049
 153-060
 153-065

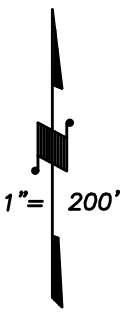

Bk. 073

Bk. 073

RECORD OF SURVEY, L.S. 10-29
 RECORD OF SURVEY, L.S. 14-7
 RECORD OF SURVEY, L.S. 25-93
 PARCEL MAP NO. 1385, P.M. 14-86
 PARCEL MAP NO. 1488, P.M. 15-89
 PARCEL MAP NO. 3129, P.M. 32-30
 PARCEL MAP NO. 4319, P.M. 44-23

PARCEL MAP NO. 4613, P.M. 47-18
 RECORD OF SURVEY, L.S. 28-56
 RECORD OF SURVEY, L.S. 31-49

VICINITY OF GOSHEN
 ASSESSOR'S MAPS BK. 075 , PG. 30
 COUNTY OF TULARE, CALIFORNIA, U.S.A.

NOTE: Assessor's Parcel Numbers Shown in Circles (1) (123)
 Assessor's Block Numbers Shown in Ellipses

2012-0039319	08/03/2015	NFL
REVISION	DATE	TECH