

N1/2 OF SW1/4 OF SE1/4 SEC.19, T.18S., R.24E., M.D.B.&M.



Tax Area Codes 075-39

153-049

153-060


153-121

DISCLAIMER
THIS MAP WAS PREPARED FOR LOCAL PROPERTY ASSESSMENT PURPOSES ONLY AND THE PARCELS SHOWN HEREON MAY NOT COMPLY WITH STATE AND LOCAL SUBDIVISION ORDINANCES, AND NO LIABILITY IS ASSUMED FOR THE USE OF THE INFORMATION SHOWN HEREON.

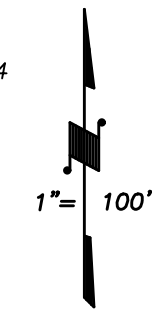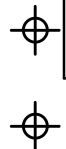

BASIS OF BEARINGS:
R.M. 42-88

W1/4 COR. SE1/4
RD. 72
1/64 COR.

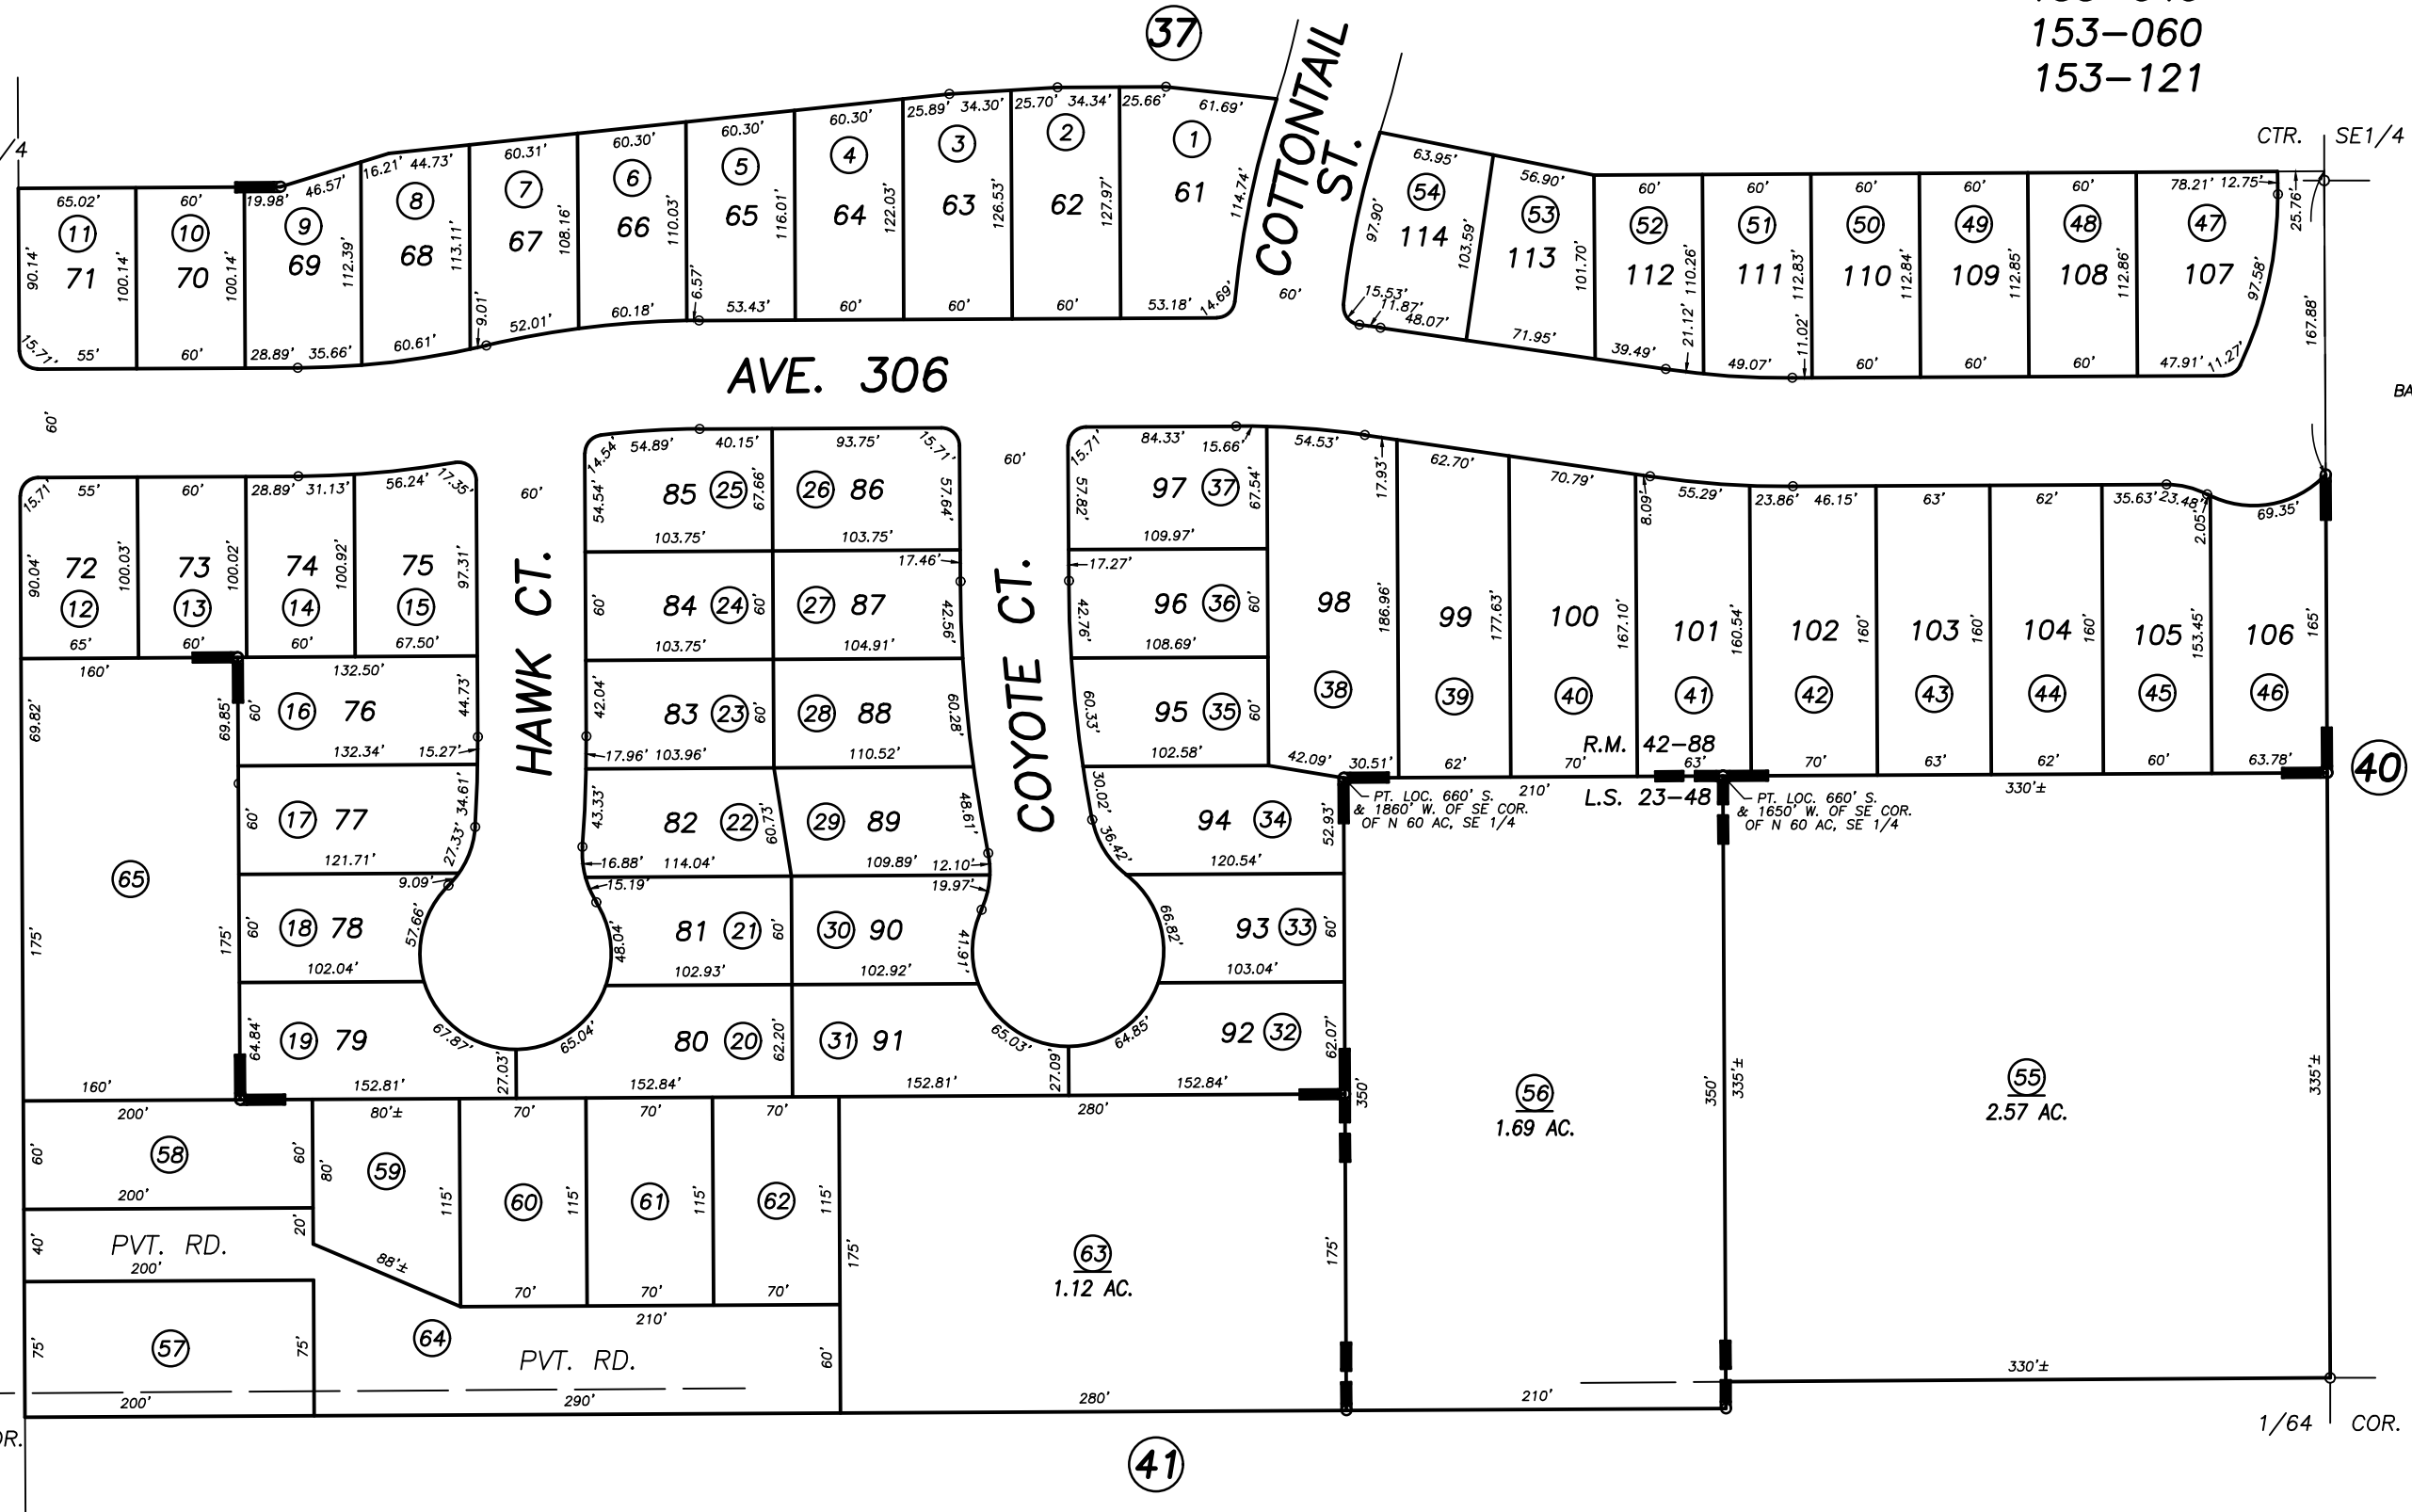

POR. RECORD OF SURVEY, L.S. 23-48
POR. TRACT NO. 792, R.M. 42-88

VICINITY OF VISALIA
ASSESSOR'S MAPS BK. 075 , PG. 39
COUNTY OF TULARE, CALIFORNIA, U.S.A.

NOTE: Assessor's Parcel Numbers Shown in Circles (1) (123)
Assessor's Block Numbers Shown in Ellipses

2008-0033672	04/10/2009	JRS
REVISION	DATE	TECH