
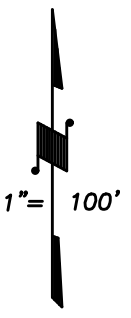



DISCLAIMER

THIS MAP WAS PREPARED FOR LOCAL PROPERTY ASSESSMENT PURPOSES ONLY AND THE PARCELS SHOWN HEREON MAY NOT COMPLY WITH STATE AND LOCAL SUBDIVISION ORDINANCES, AND NO LIABILITY IS ASSUMED FOR THE USE OF THE INFORMATION SHOWN HEREON.

Bk. 072

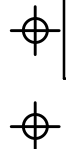

BASIS OF BEARINGS:
R.M. 43-10

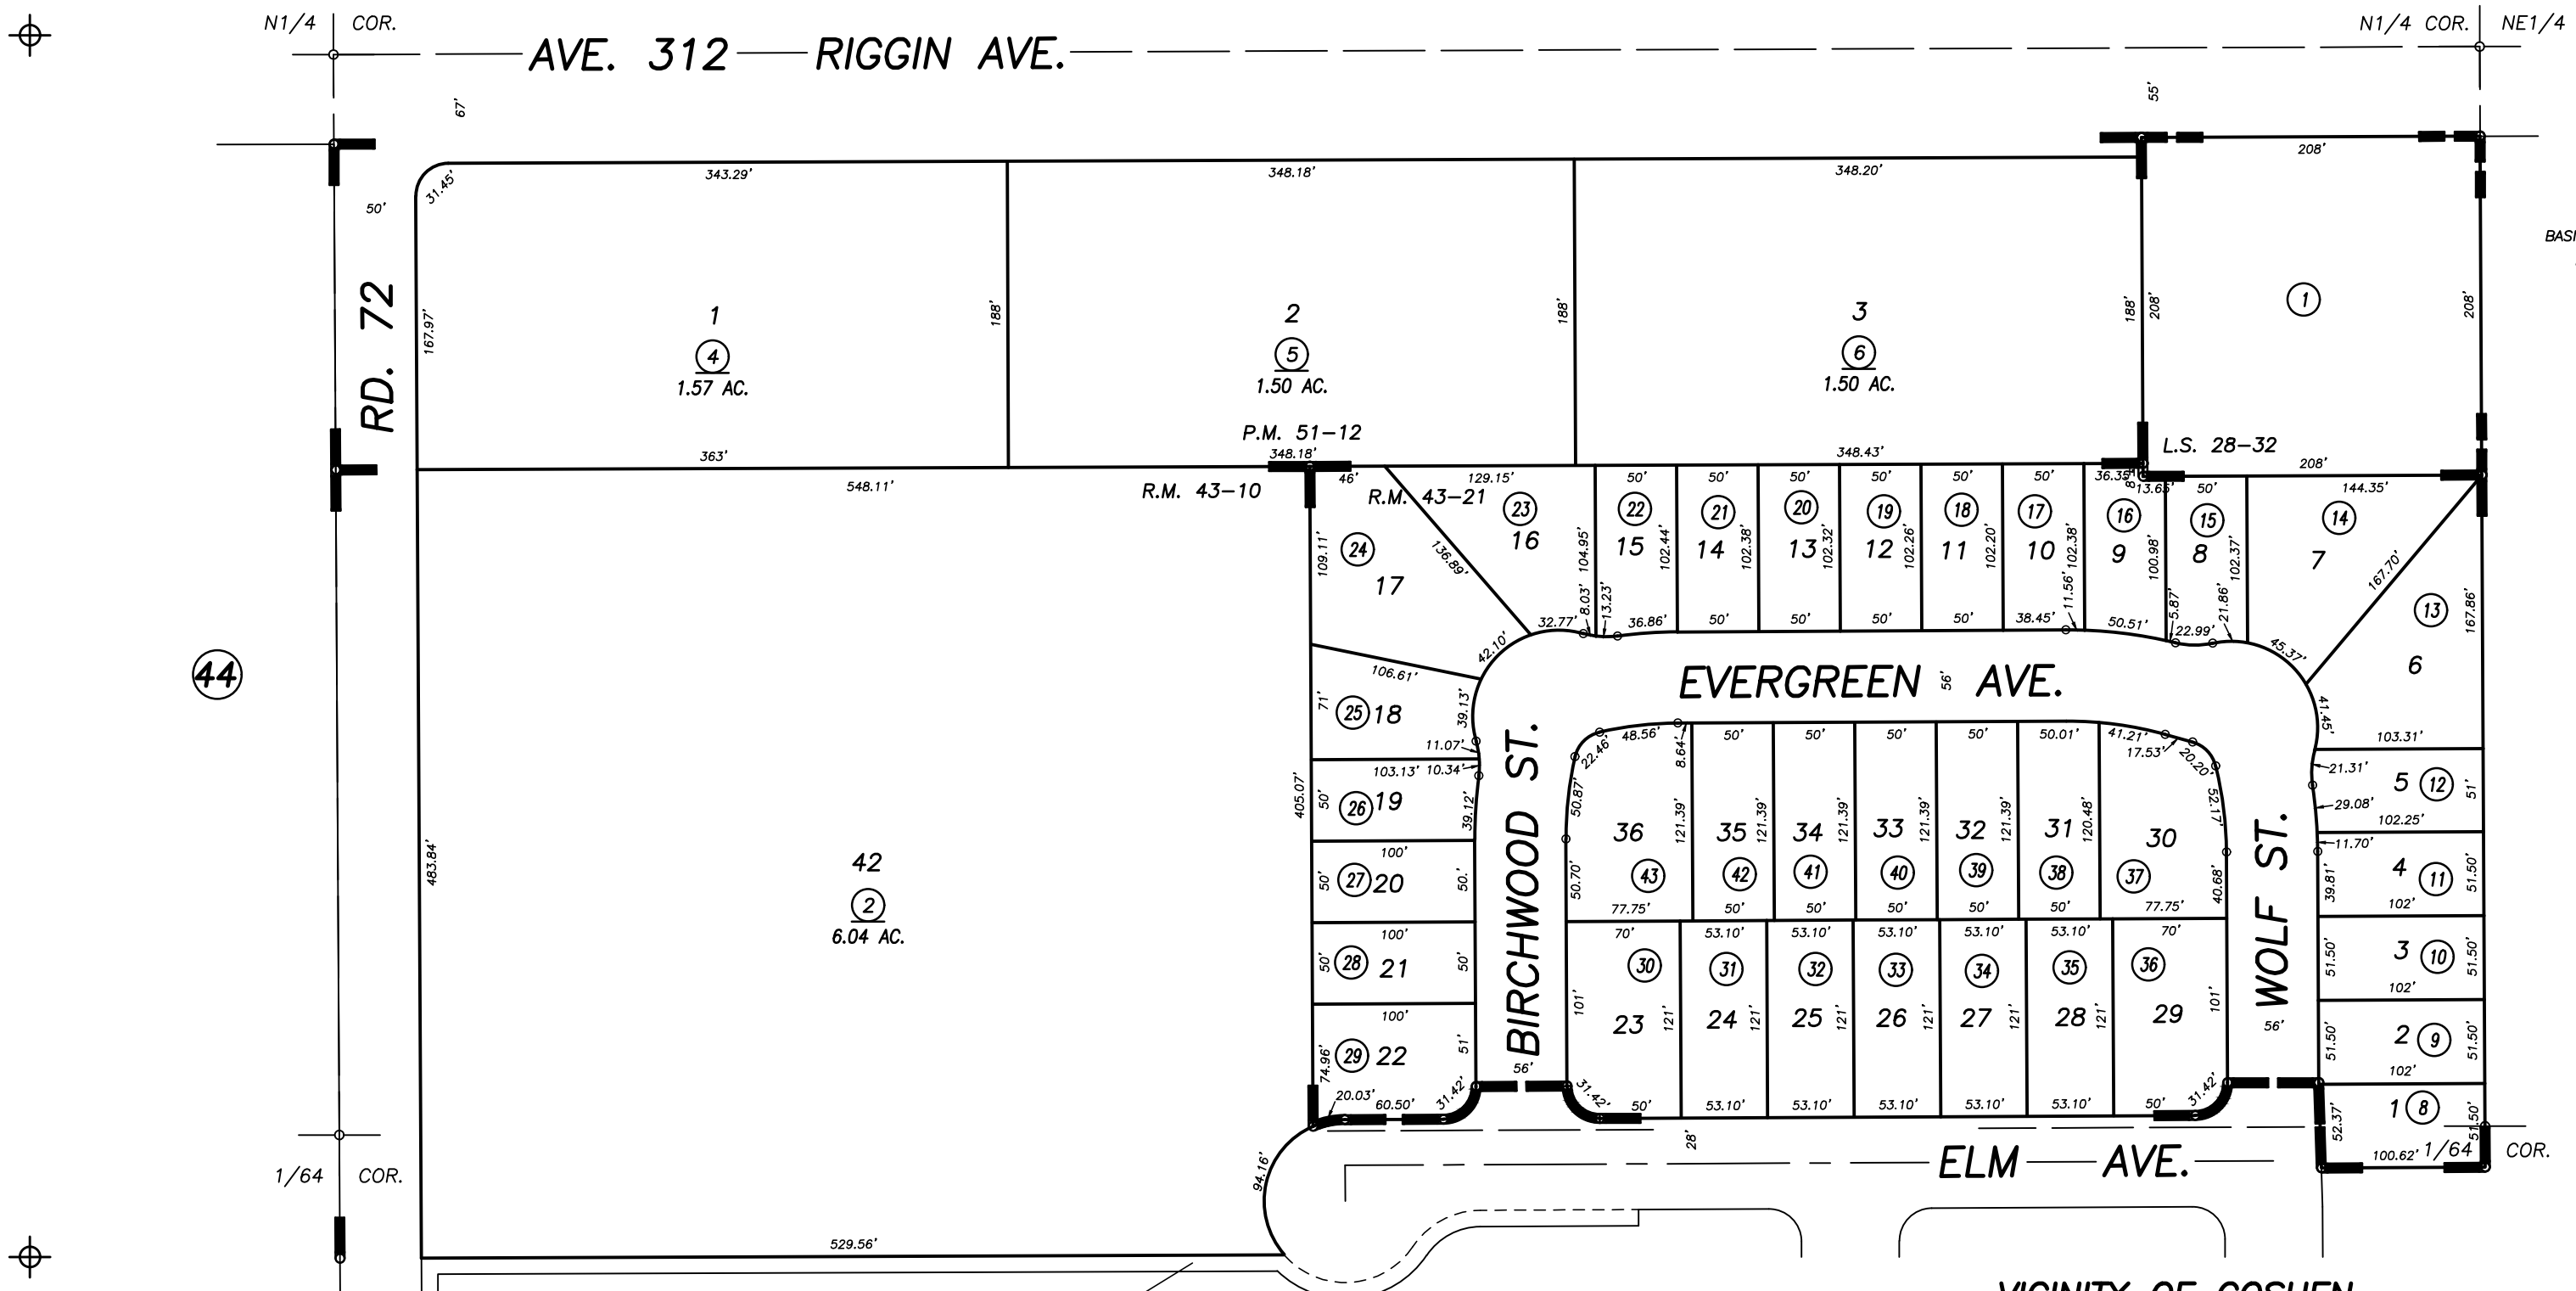

44

17

42

RECORD OF SURVEY, L.S. 28-32
POR. TRACT NO. 804, R.M. 43-10
PARCEL MAP NO. 5006, P.M. 51-12
TRACT NO. 804 PARK VILLAGE - UNIT NO.2, R.M. 43-21

POR. A
PEDESTRIAN PATHWAY

VICINITY OF GOSHEN
ASSESSOR'S MAPS BK. 075 , PG. 43
COUNTY OF TULARE, CALIFORNIA, U.S.A.

NOTE: Assessor's Parcel Numbers Shown in Circles (1) (123)
Assessor's Block Numbers Shown in Ellipses

2012-0060745	11/07/2012	ASG
REVISION	DATE	TECH