
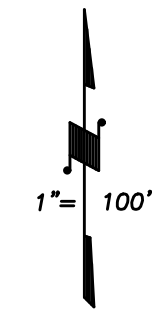



S1/2 OF SE1/4 OF NE1/4 SEC.19, T.18S., R.24E., M.D.B.&M.

Tax Area Codes 075-48
153-120

DISCLAIMER
THIS MAP WAS PREPARED FOR LOCAL PROPERTY ASSESSMENT PURPOSES ONLY AND THE PARCELS SHOWN HEREON MAY NOT COMPLY WITH STATE AND LOCAL SUBDIVISION ORDINANCES, AND NO LIABILITY IS ASSUMED FOR THE USE OF THE INFORMATION SHOWN HEREON. R & T CODE SEC. 327, 408.3, ETC.

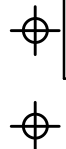

BASIS OF BEARINGS:
R.M. 43-68

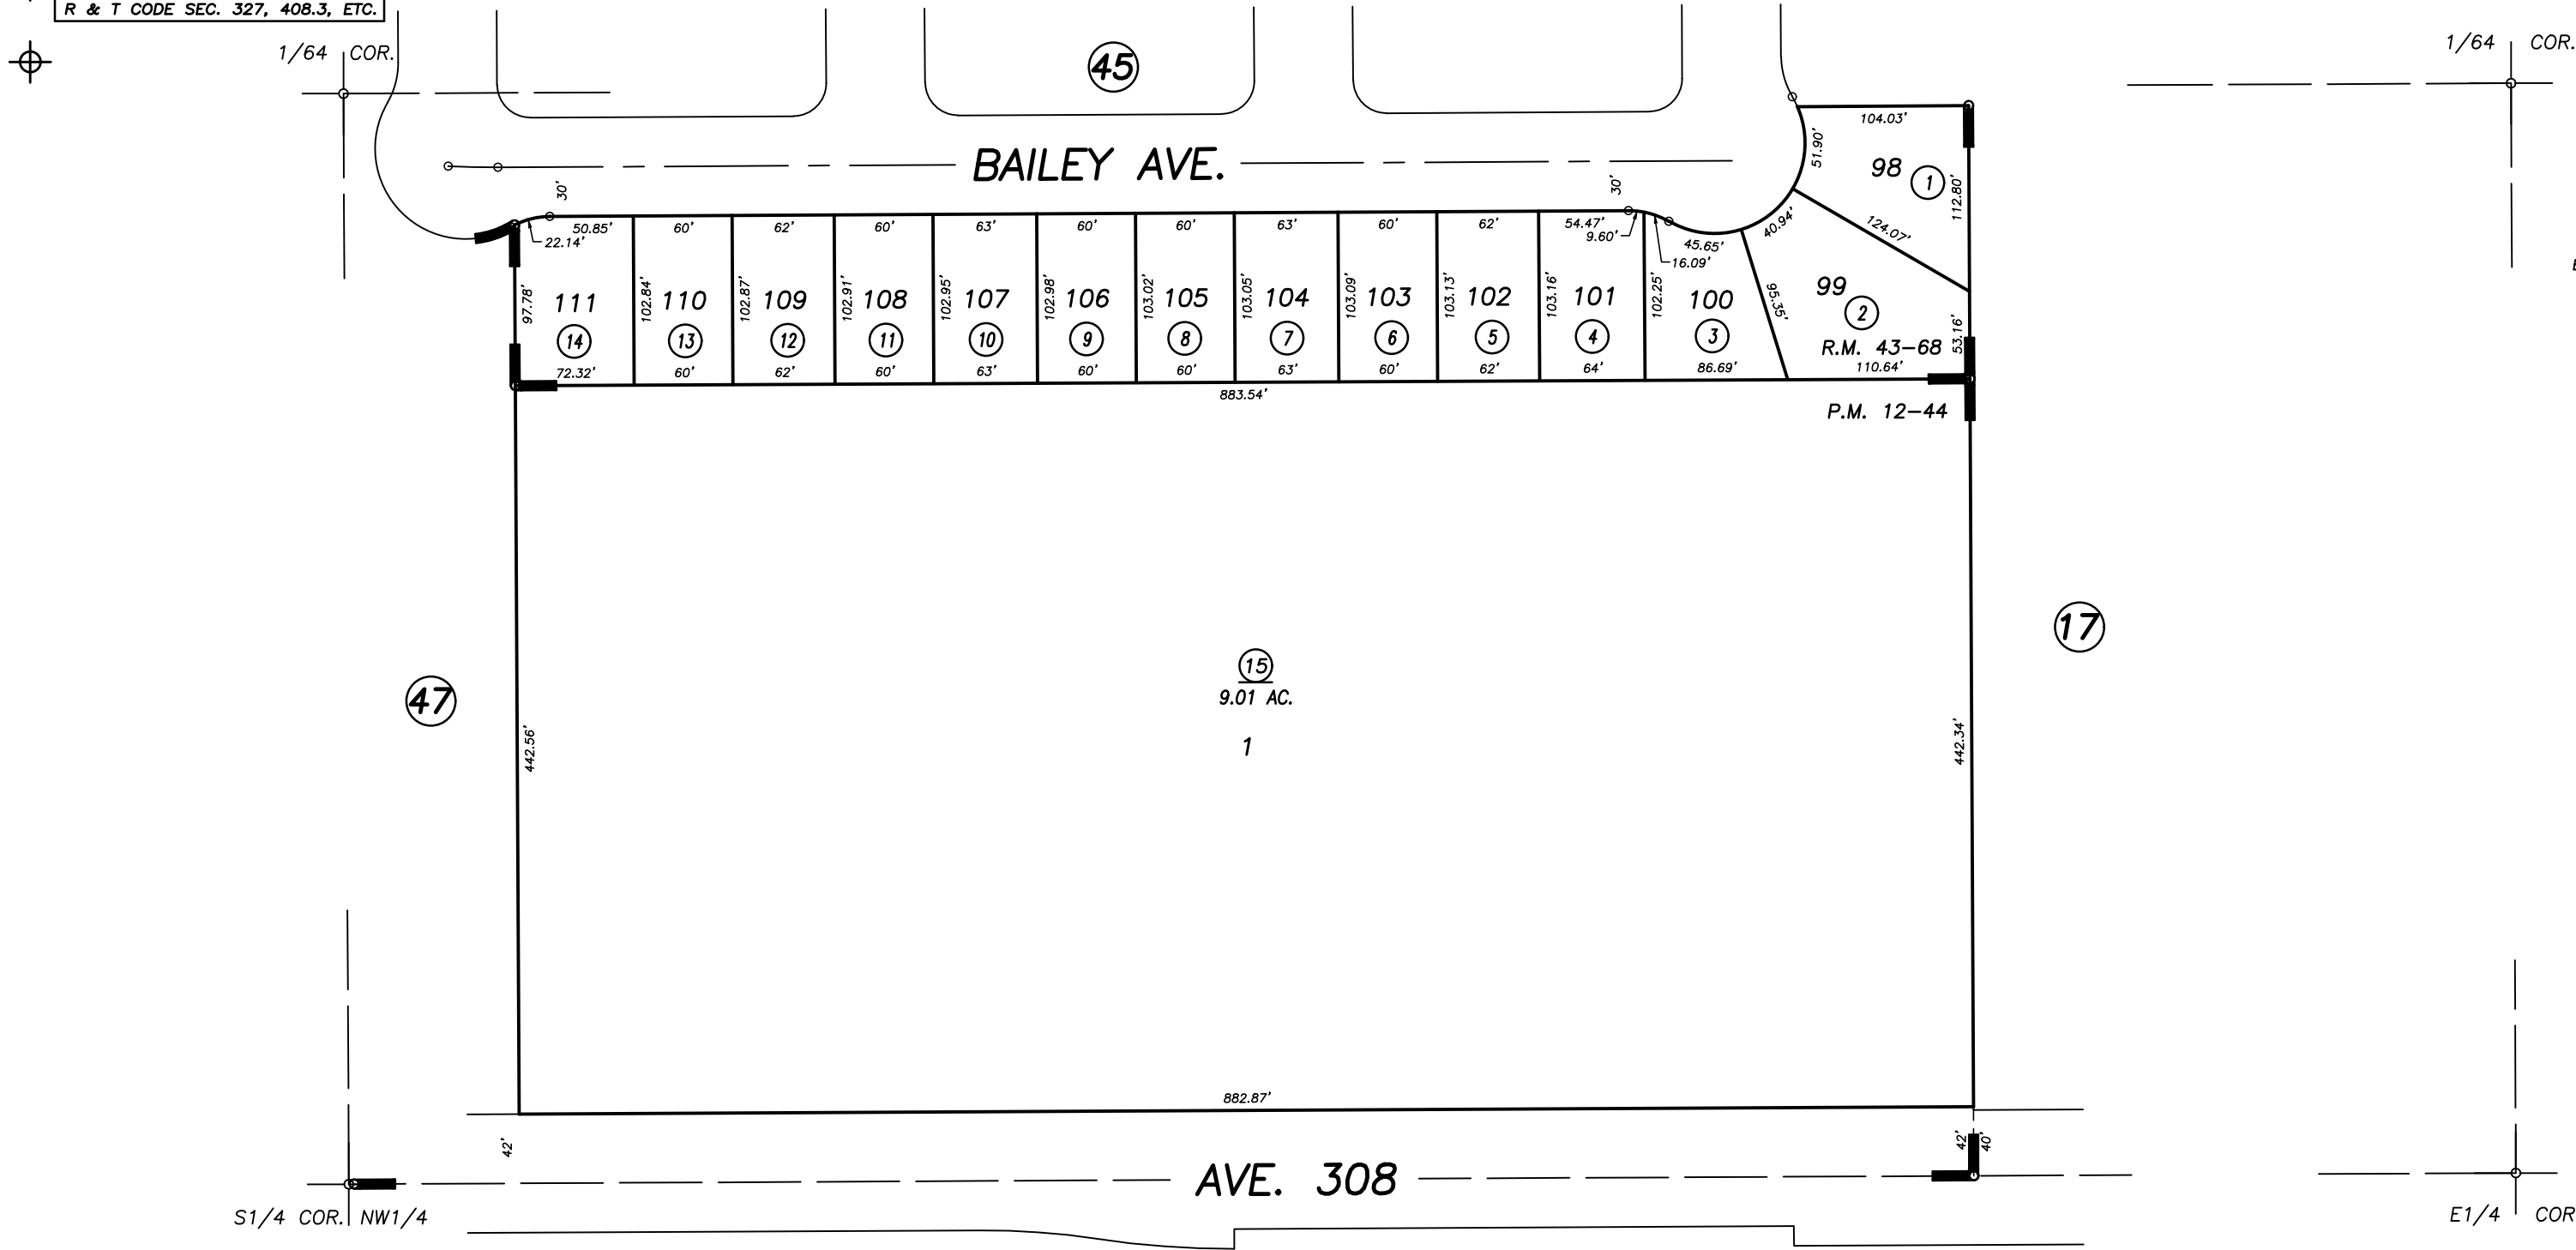

POR. PARCEL MAP NO. 1143, P.M. 12-44
POR. TRACT NO. 792, R.M. 43-68

VICINITY OF GOSHEN
ASSESSOR'S MAPS BK. 075 , PG. 48
COUNTY OF TULARE, CALIFORNIA, U.S.A.

NOTE: Assessor's Parcel Numbers Shown in Circles (1) (123)
Assessor's Block Numbers Shown in Ellipses (123)

2015-0070528	12/21/2015	ARL
REVISION	DATE	TECH