


SEC. 8 & 9, T.18S., R.24 E., M.D.B.&M.

TAX CODE AREA **077-01**
 153-059
 006-230

DISCLAIMER
 THIS MAP WAS PREPARED FOR LOCAL PROPERTY ASSESSMENT PURPOSES ONLY. THE PARCELS SHOWN HEREON MAY NOT COMPLY WITH STATE AND LOCAL SUBDIVISION ORDINANCES. NO LIABILITY IS ASSUMED FOR THE USE OF THE INFORMATION HEREON.

REVISED: 01/27/2010
 REASON: 2009-0058049
 CAD TECH: LLB

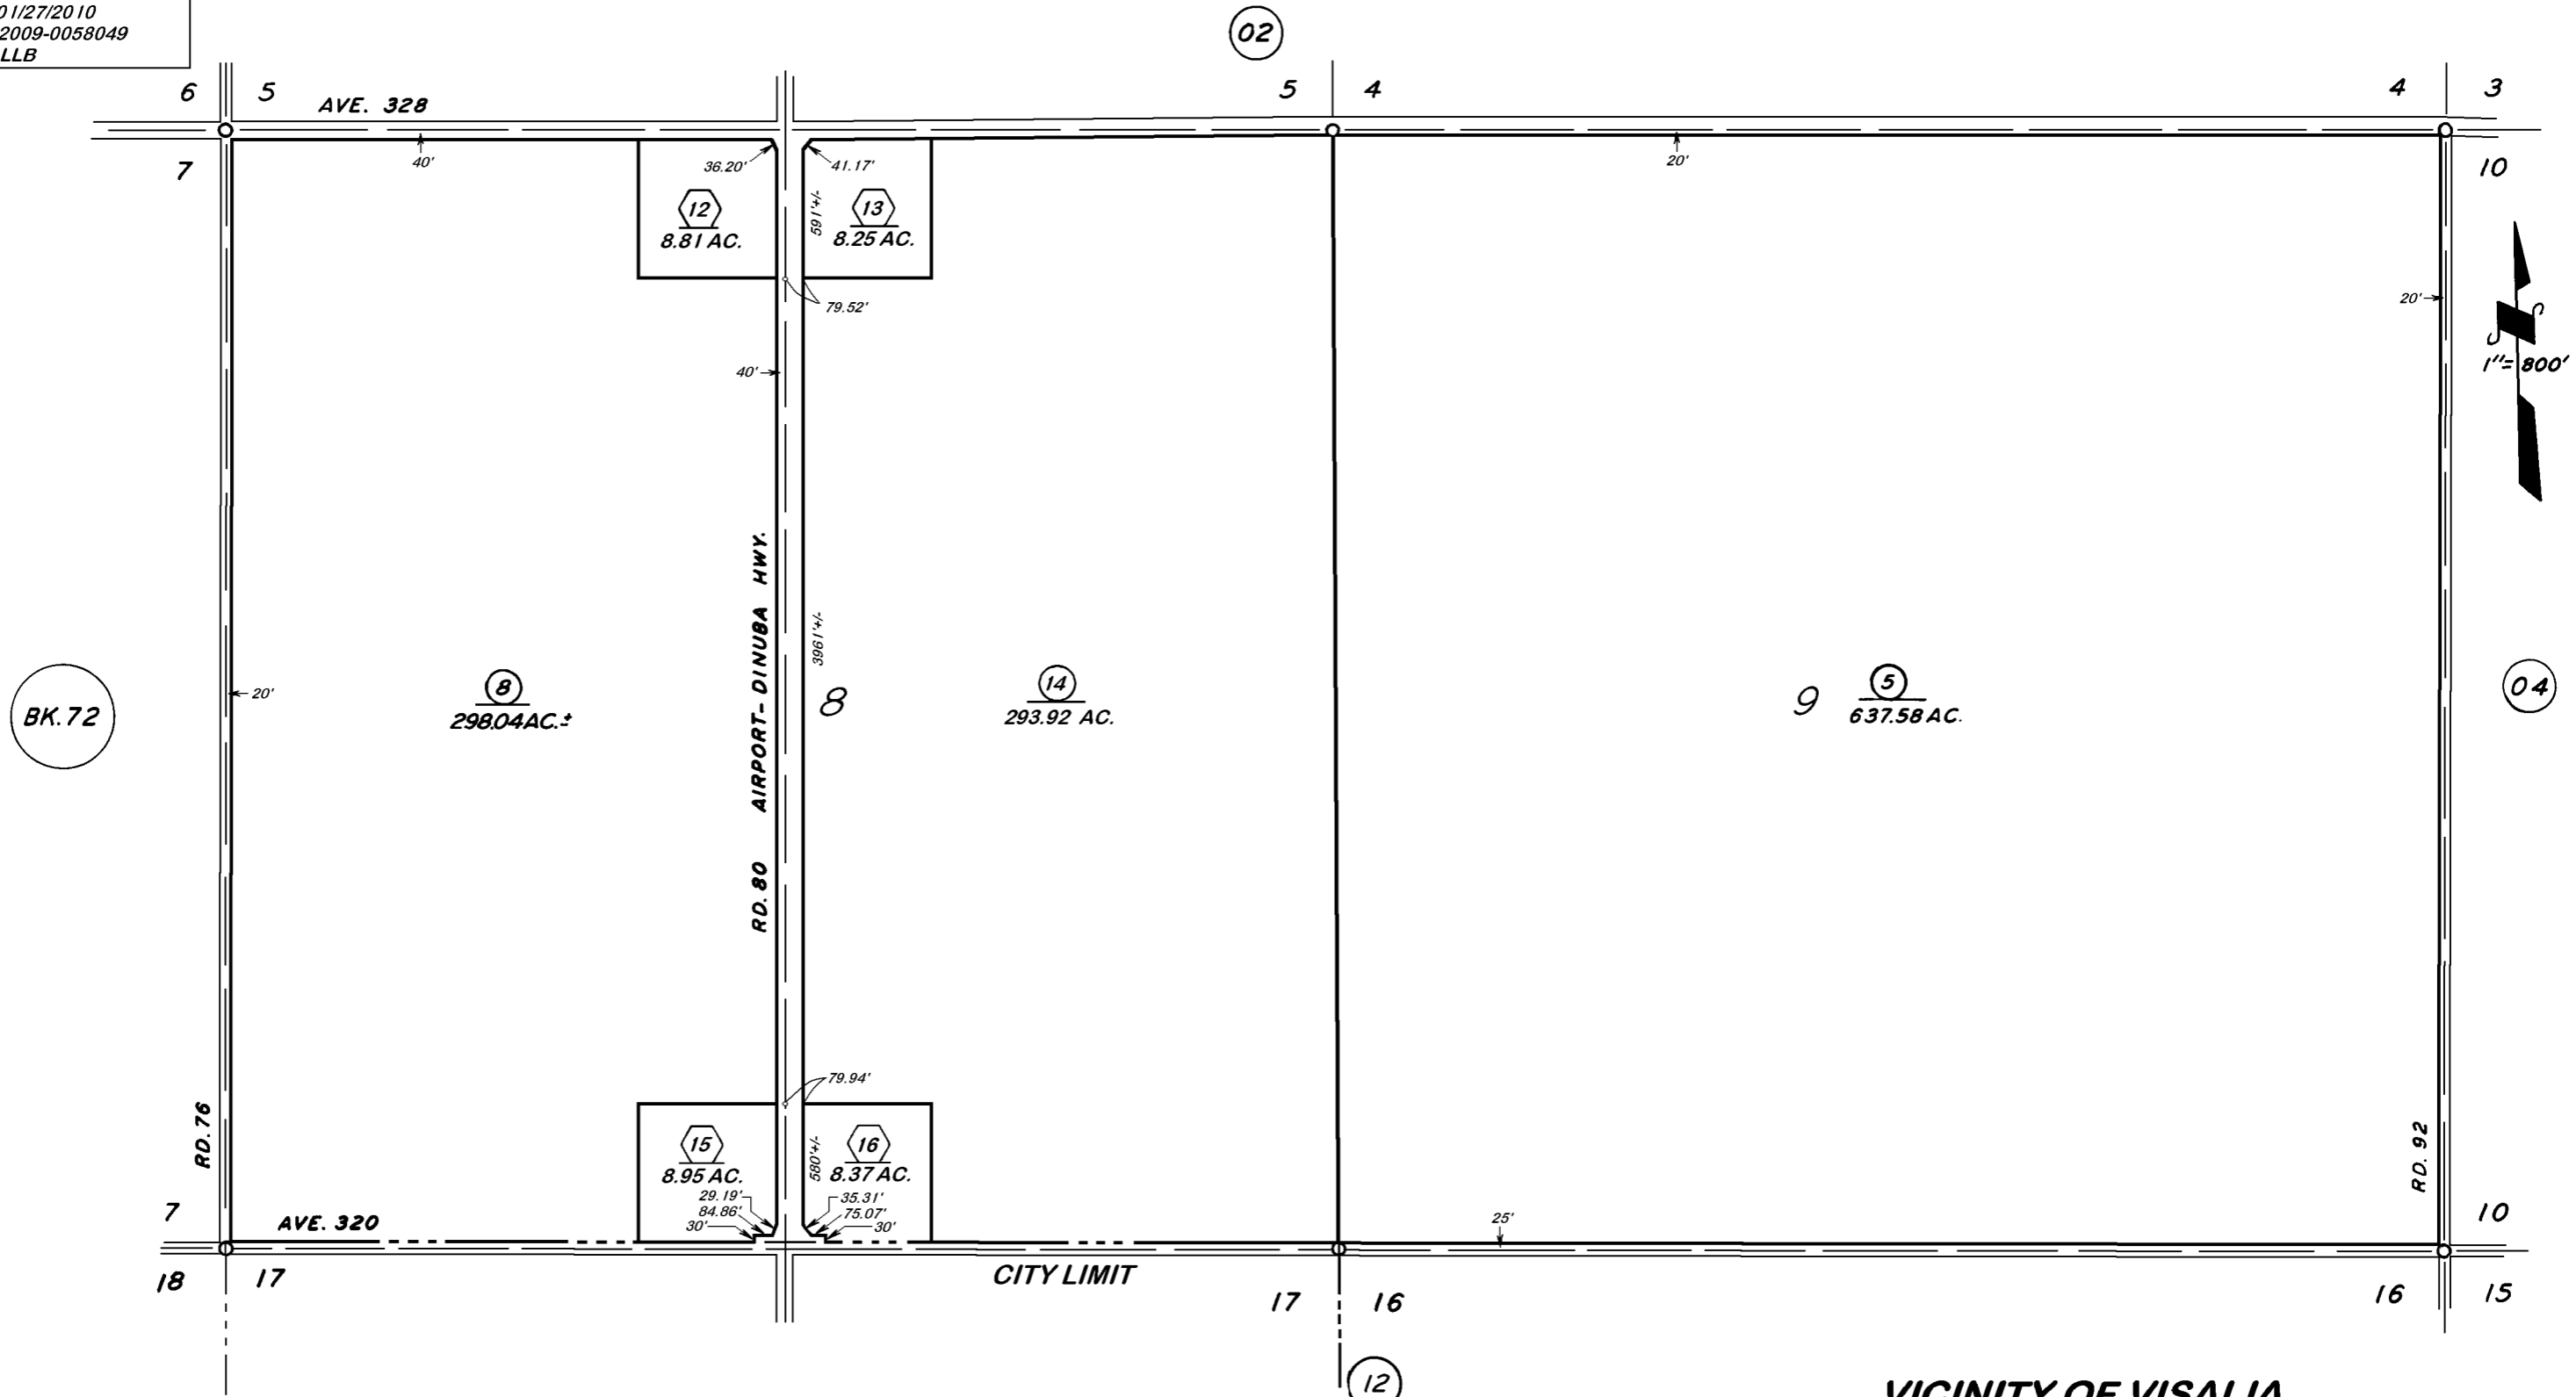

POR. RECORD OF SURVEY, L.S. 25-65 (SEC. 8, ETC.)
 POR. RECORD OF SURVEY, L.S. 30-24 (RD. 80)

VICINITY OF VISALIA
 ASSESSOR'S MAPS BK. 077, PG. 01
 COUNTY OF TULARE, CALIF.

NOTE — ASSESSOR'S BLOCK NUMBERS SHOWN IN ELLIPSES
 ASSESSOR'S PARCEL NUMBERS SHOWN IN CIRCLES

