



DISCLAIMER
 THIS MAP WAS PREPARED FOR LOCAL PROPERTY ASSESSMENT PURPOSES ONLY AND THE PARCELS SHOWN HEREON MAY NOT COMPLY WITH STATE AND LOCAL SUBDIVISION ORDINANCES, AND NO LIABILITY IS ASSUMED FOR THE USE OF THE INFORMATION SHOWN HEREON.

N1/2 OF SW1/4 OF SE1/4 SEC.23, T.18S., R.24E., M.D.B.&M.

Tax Area Code
 006-215

077-32

(58)

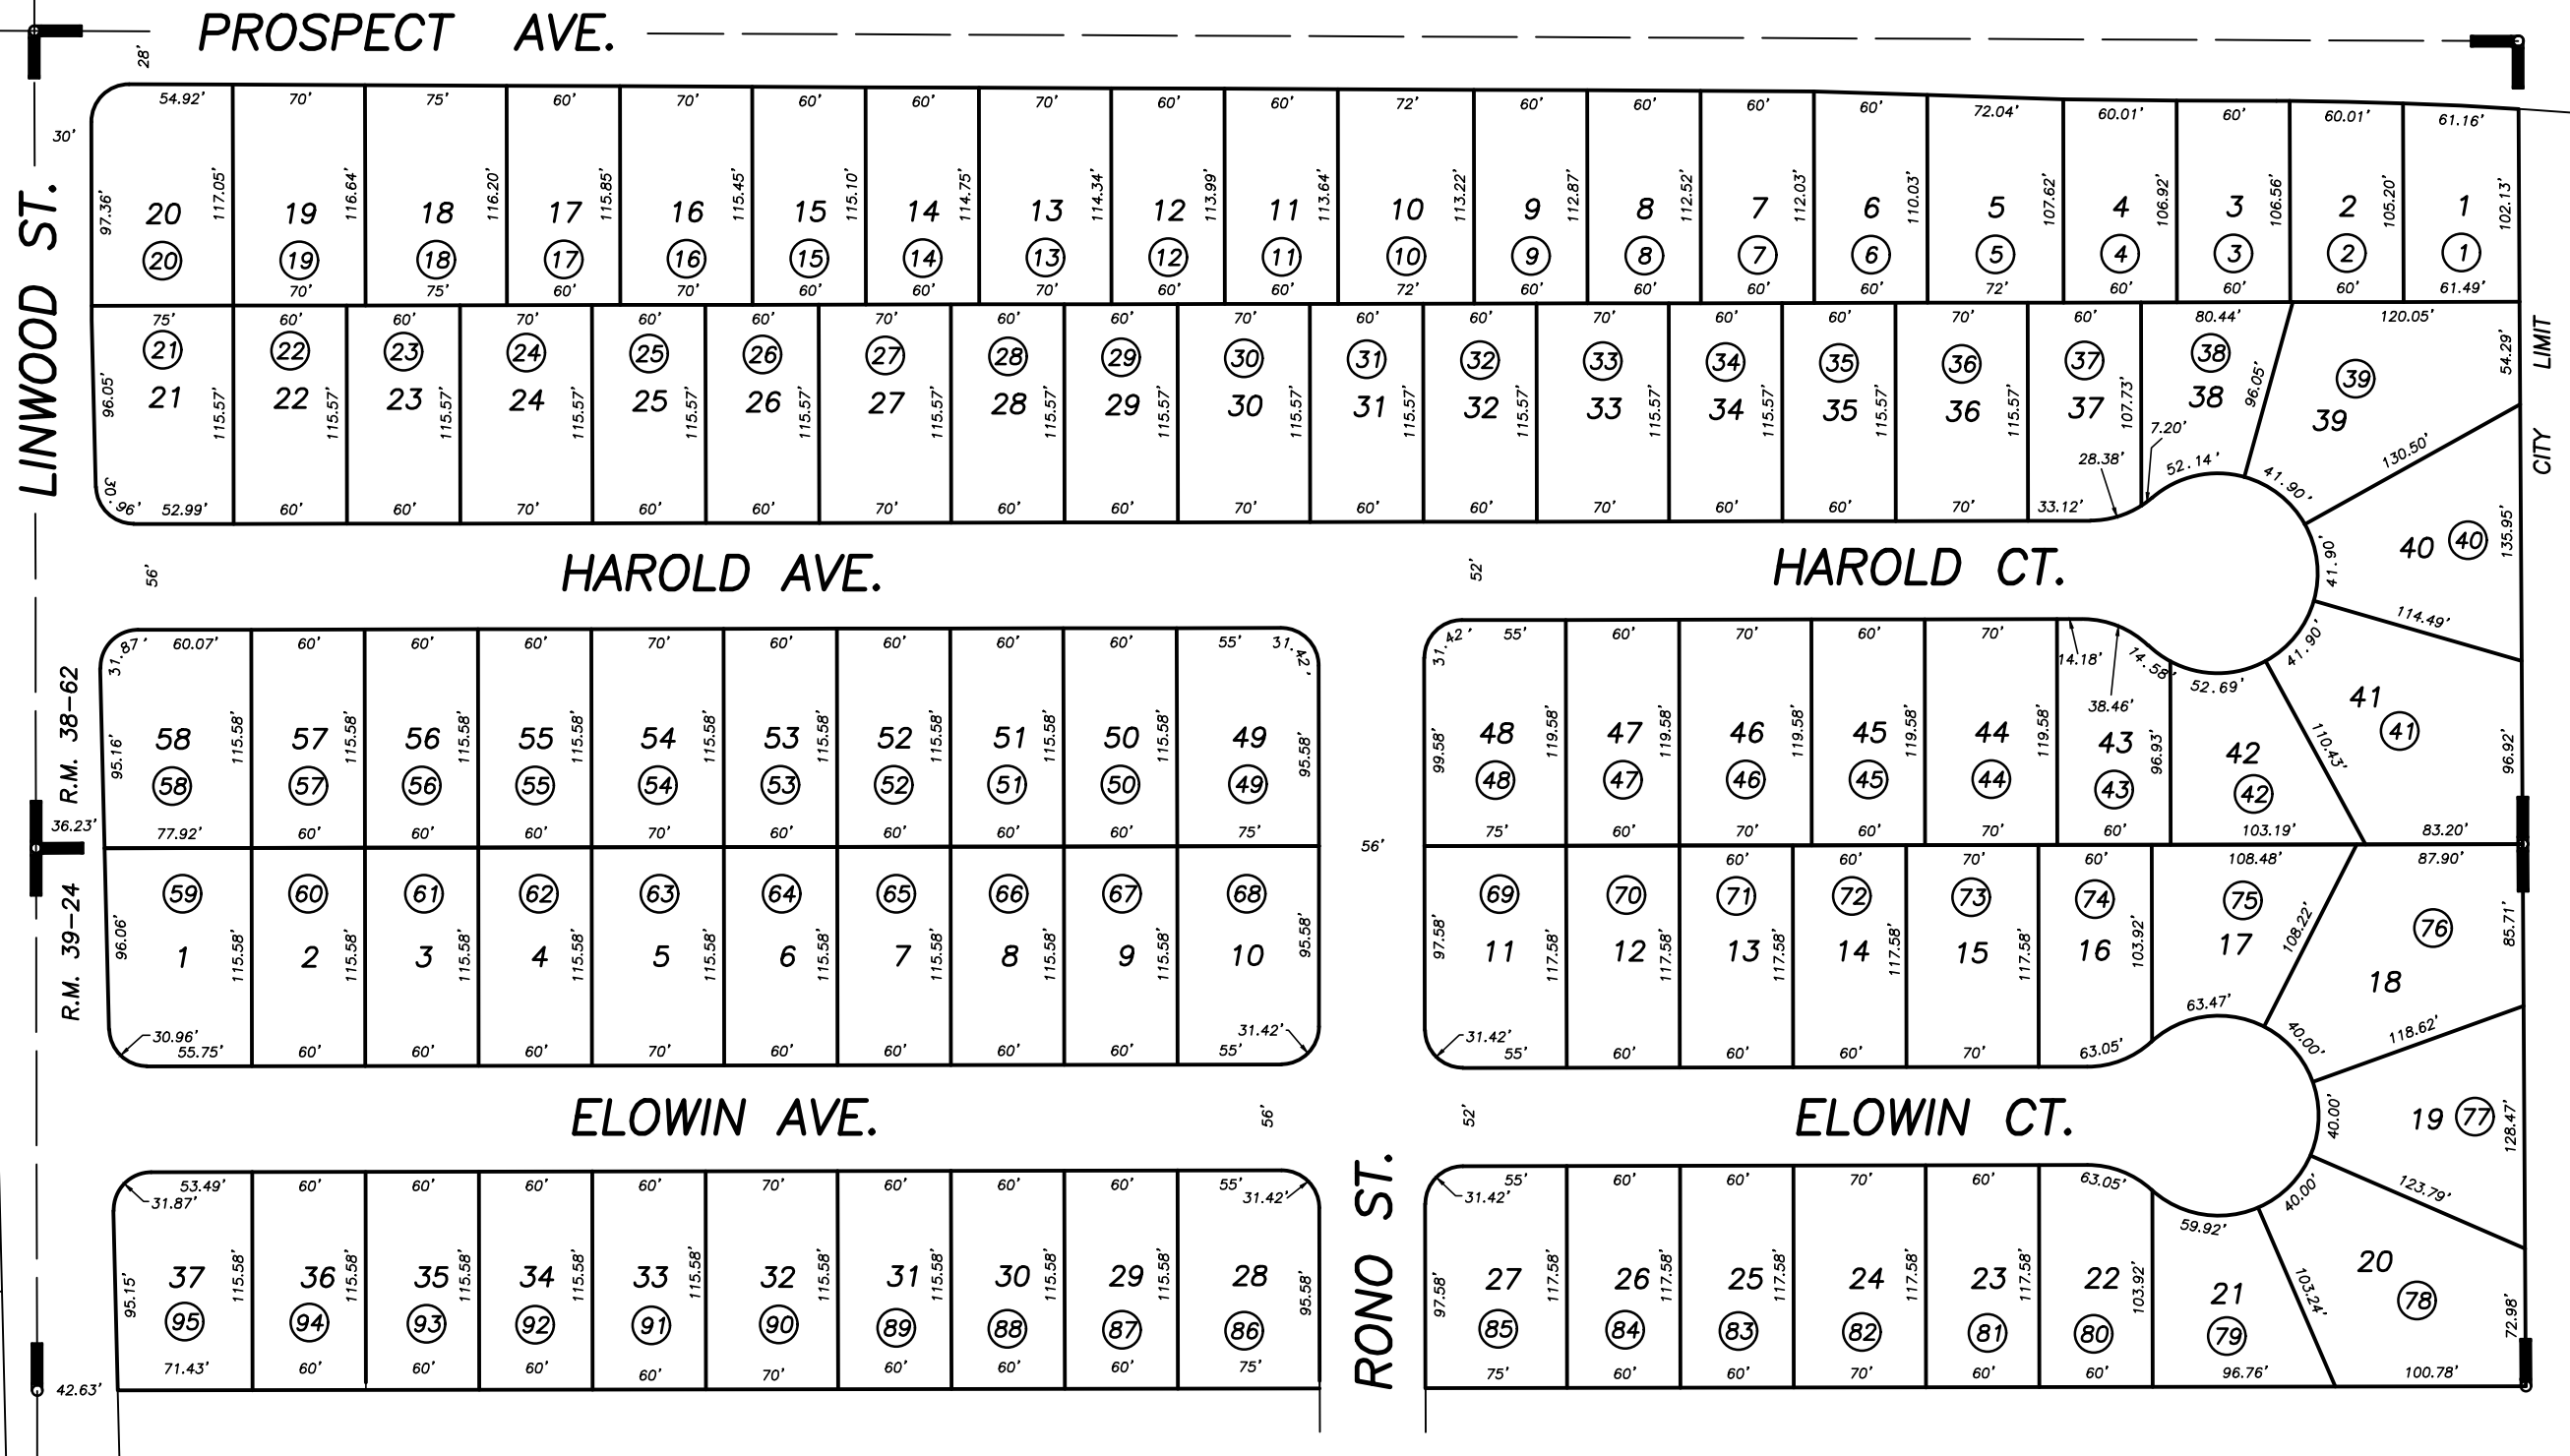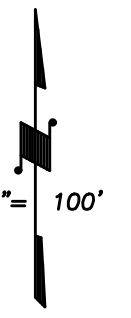

(41)

(44)

(27)

(38)

POR. THE RANCH UNIT NO. 1, R.M. 38-62
 POR. THE RANCH UNIT NO. 2, R.M. 39-24

CITY OF VISALIA
 ASSESSOR'S MAPS BK. 077 , PG. 32
 COUNTY OF TULARE, CALIFORNIA, U.S.A.

NOTE: Assessor's Parcel Numbers Shown in Circles (1) (123)
 Assessor's Block Numbers Shown in Ellipses

UPDATE ADJ. PAGE	01/31/2006	MLC
REVISION	DATE	TECH