


S1/2 OF SW1/4 OF SW1/4 SEC.23, T.18S., R.24E., M.D.B.&M.

Tax Area Codes 077-52


006-123

006-175 1/64 COR.

DISCLAIMER
THIS MAP WAS PREPARED FOR LOCAL PROPERTY ASSESSMENT PURPOSES ONLY AND THE PARCELS SHOWN HEREON MAY NOT COMPLY WITH STATE AND LOCAL SUBDIVISION ORDINANCES, AND NO LIABILITY IS ASSUMED FOR THE USE OF THE INFORMATION SHOWN HEREON.

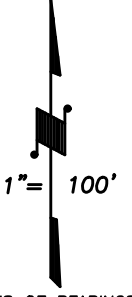

BASIS OF BEARINGS:
R.M. 41-32

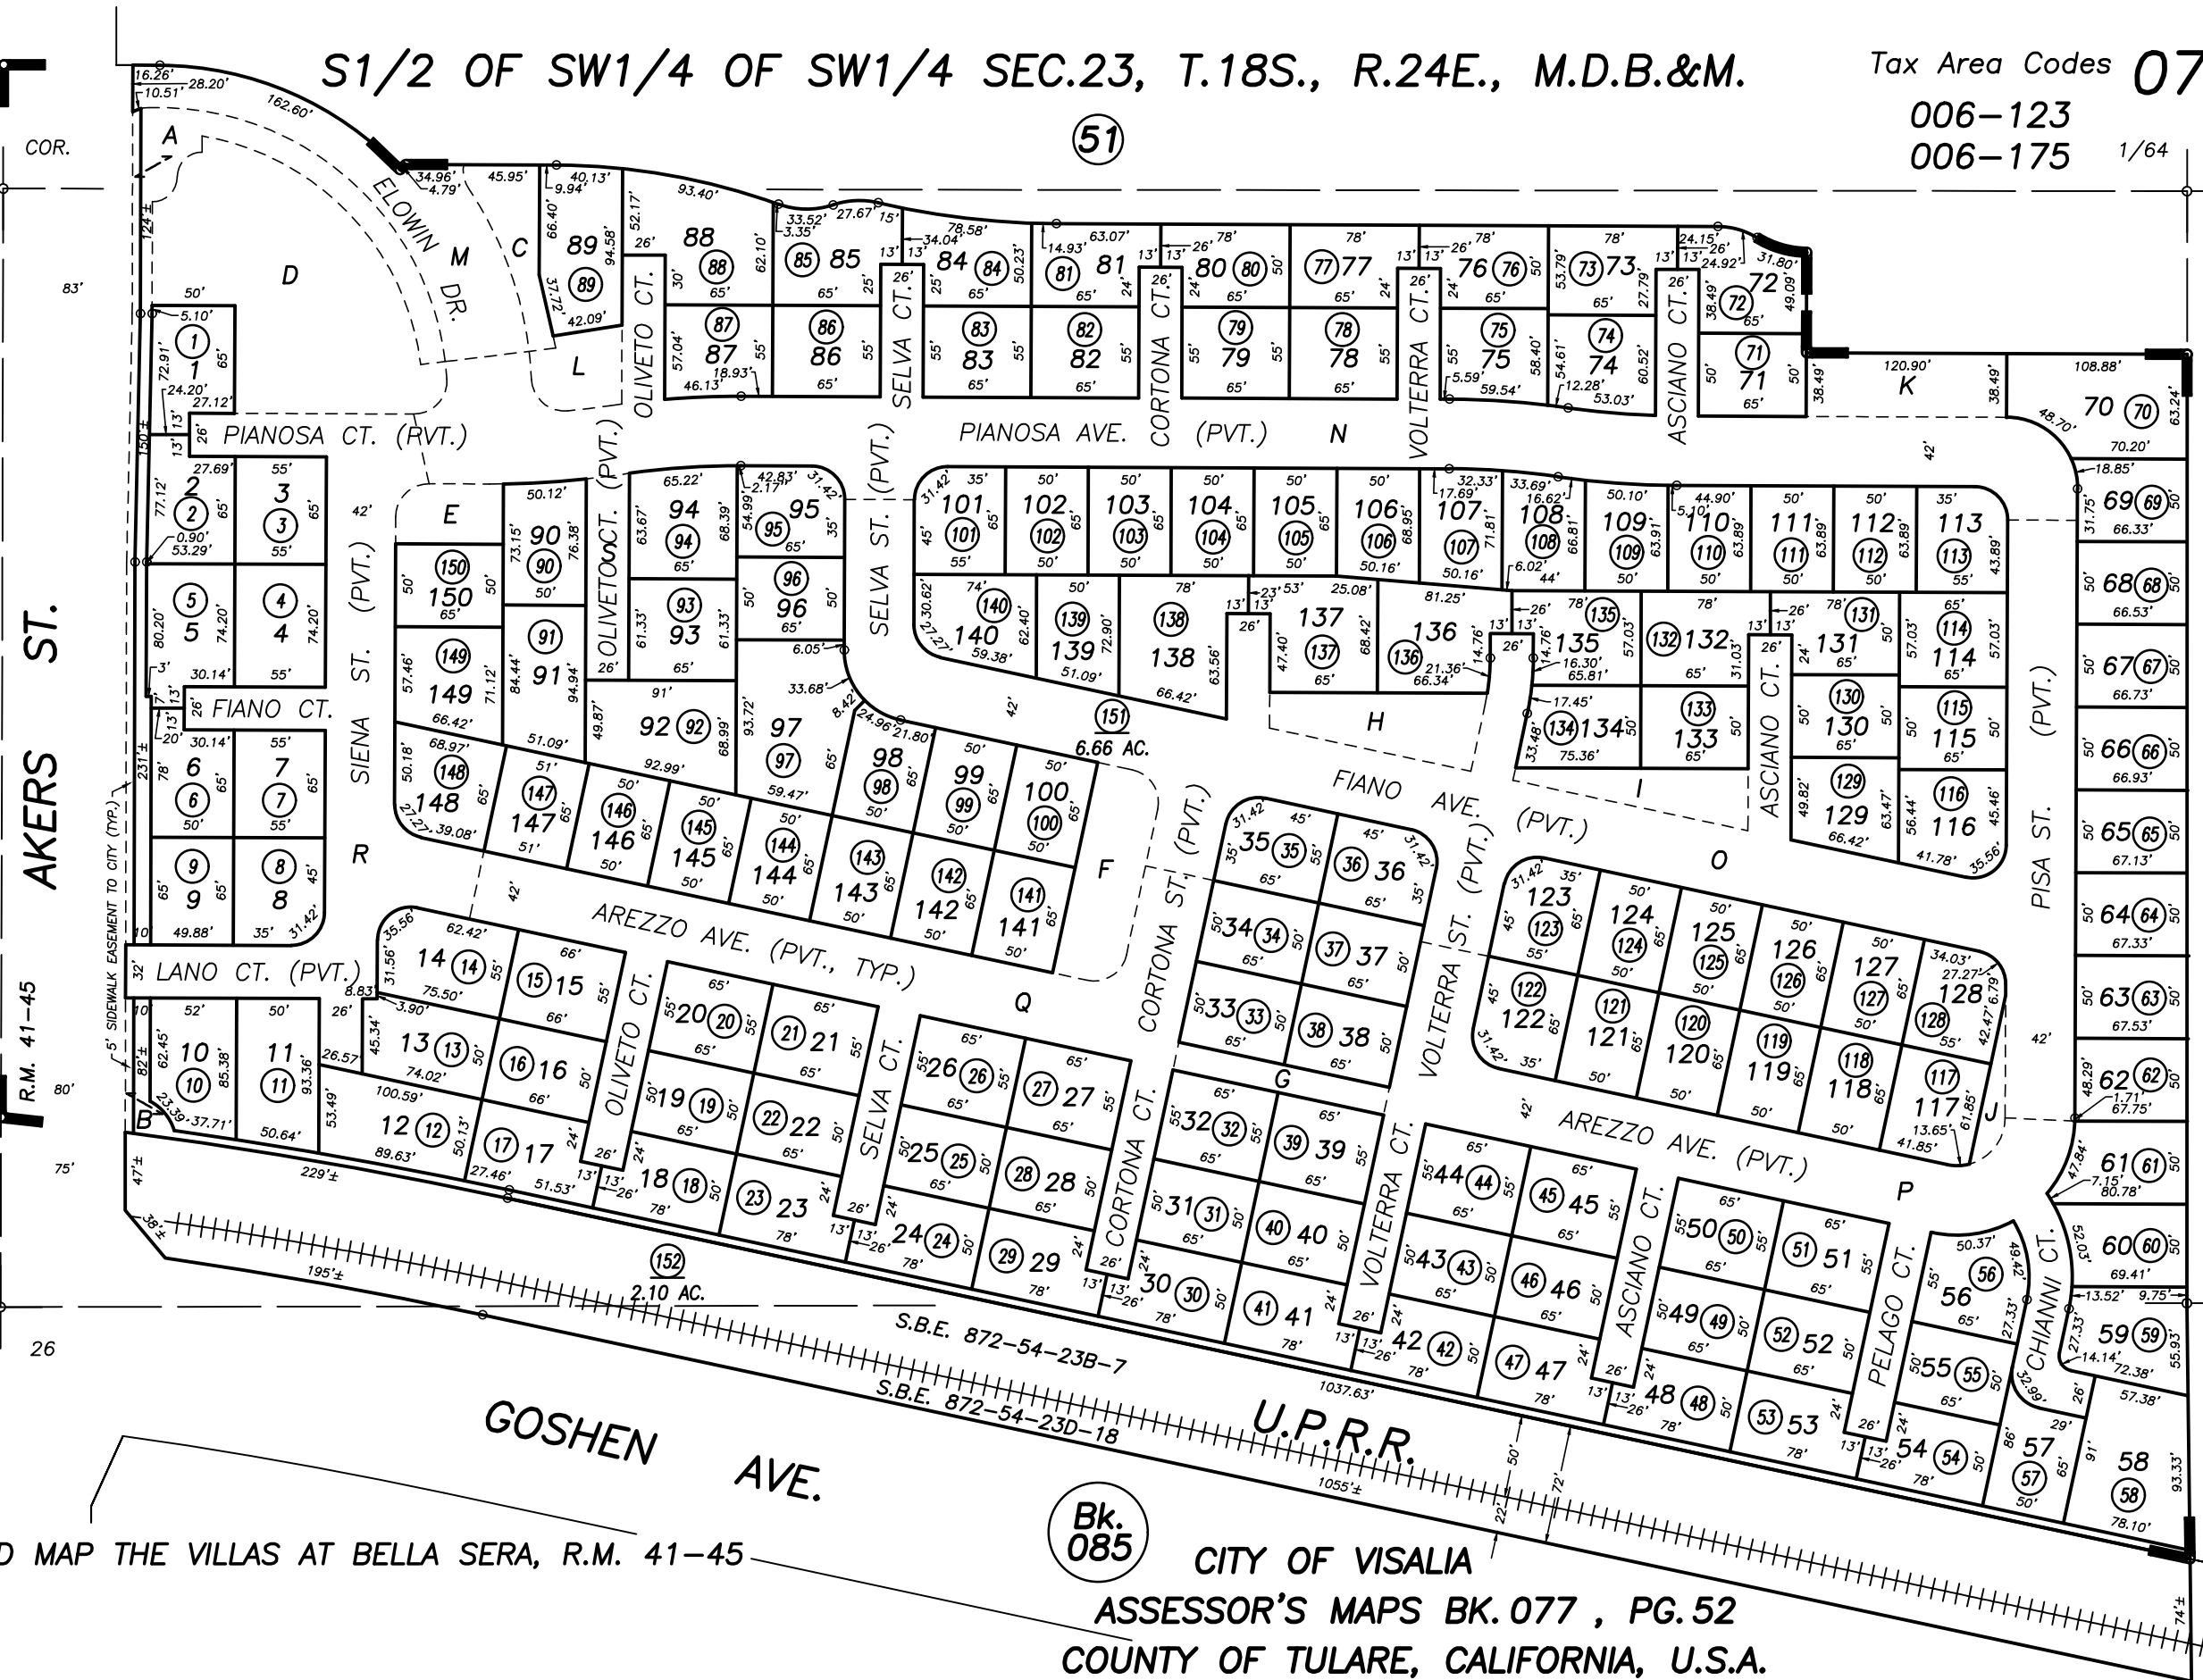

14

44

47

AMENDED MAP THE VILLAS AT BELLA SERA, R.M. 41-45

Bk. 085

CITY OF VISALIA
ASSESSOR'S MAPS BK. 077 , PG. 52
COUNTY OF TULARE, CALIFORNIA, U.S.A.

NOTE: Assessor's Parcel Numbers Shown in Circles 1 123
Assessor's Block Numbers Shown in Ellipses

ADJ. PG. UPDATE	02/07/2012	JRS
REVISION	DATE	TECH