

DISCLAIMER


THIS MAP WAS PREPARED FOR LOCAL PROPERTY ASSESSMENT PURPOSES ONLY AND THE PARCELS SHOWN HEREON MAY NOT COMPLY WITH STATE AND LOCAL SUBDIVISION ORDINANCES, AND NO LIABILITY IS ASSUMED FOR THE USE OF THE INFORMATION SHOWN HEREON.

CTR. SE. 1/4

E. 1/4 COR. SE. 1/4

1" = 100'

BASIS OF BEARINGS:
R.M. 41-71

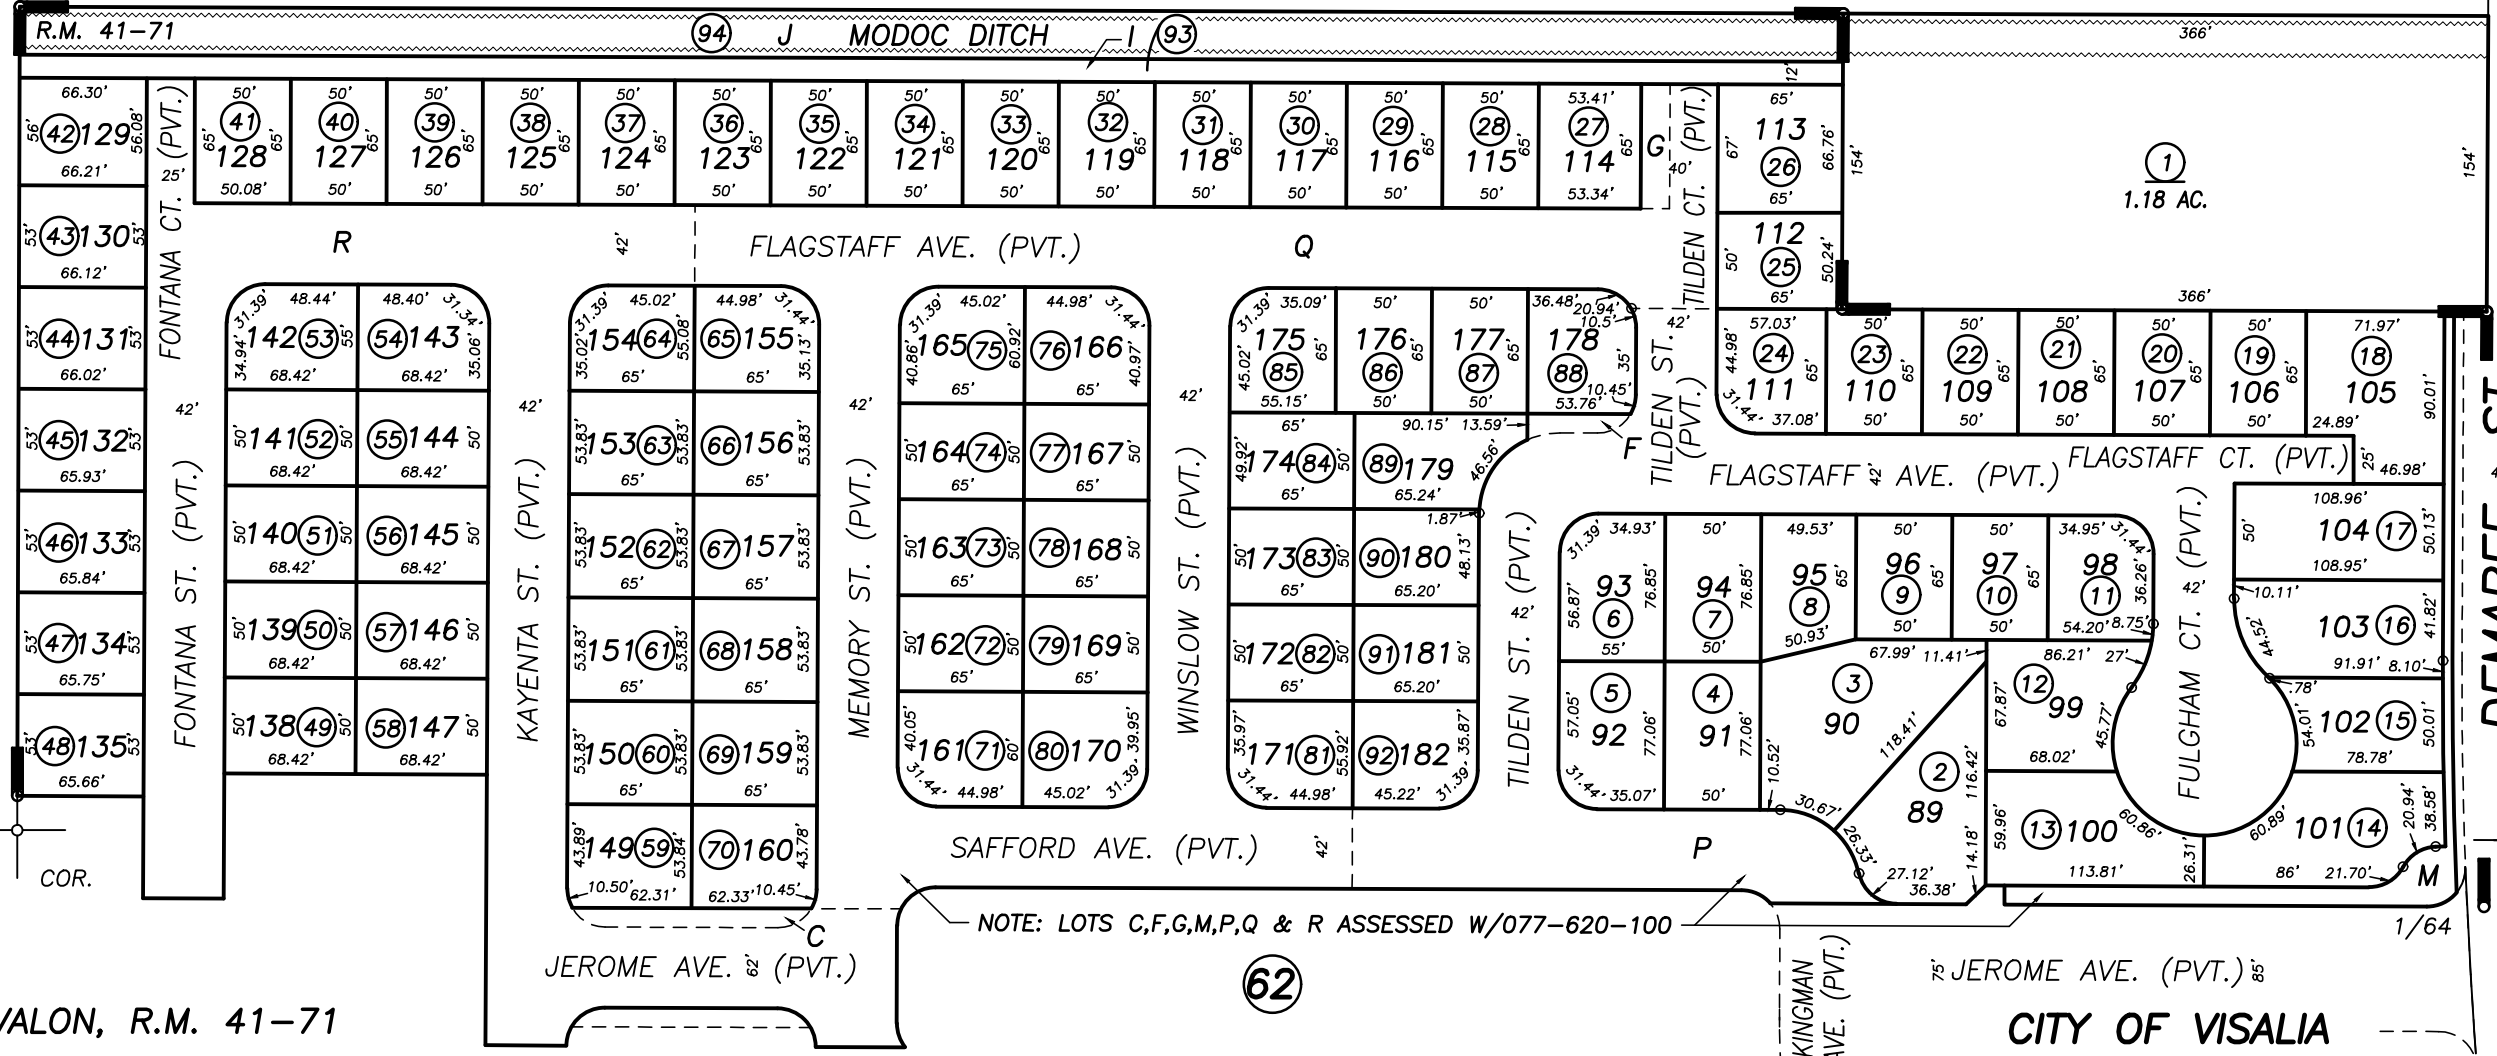

R.M. 41-71

94 J MODOC DITCH 93

1.18 AC.

Bk. 078

NOTE: LOTS C,F,G,M,P,Q & R ASSESSED W/077-620-100

POR. AVALON, R.M. 41-71

CITY OF VISALIA
ASSESSOR'S MAPS BK. 077 , PG. 61
COUNTY OF TULARE, CALIFORNIA, U.S.A.