

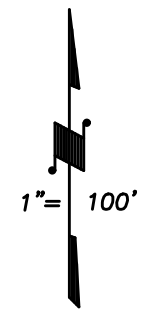


006-062
006-215

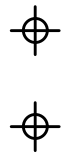

BASIS OF BEARINGS:
R.M. 41-78

DISCLAIMER
THIS MAP WAS PREPARED FOR LOCAL PROPERTY ASSESSMENT PURPOSES ONLY AND THE PARCELS SHOWN HEREON MAY NOT COMPLY WITH STATE AND LOCAL SUBDIVISION ORDINANCES, AND NO LIABILITY IS ASSUMED FOR THE USE OF THE INFORMATION SHOWN HEREON. R & T CODE SEC. 327, 408.3, ETC.

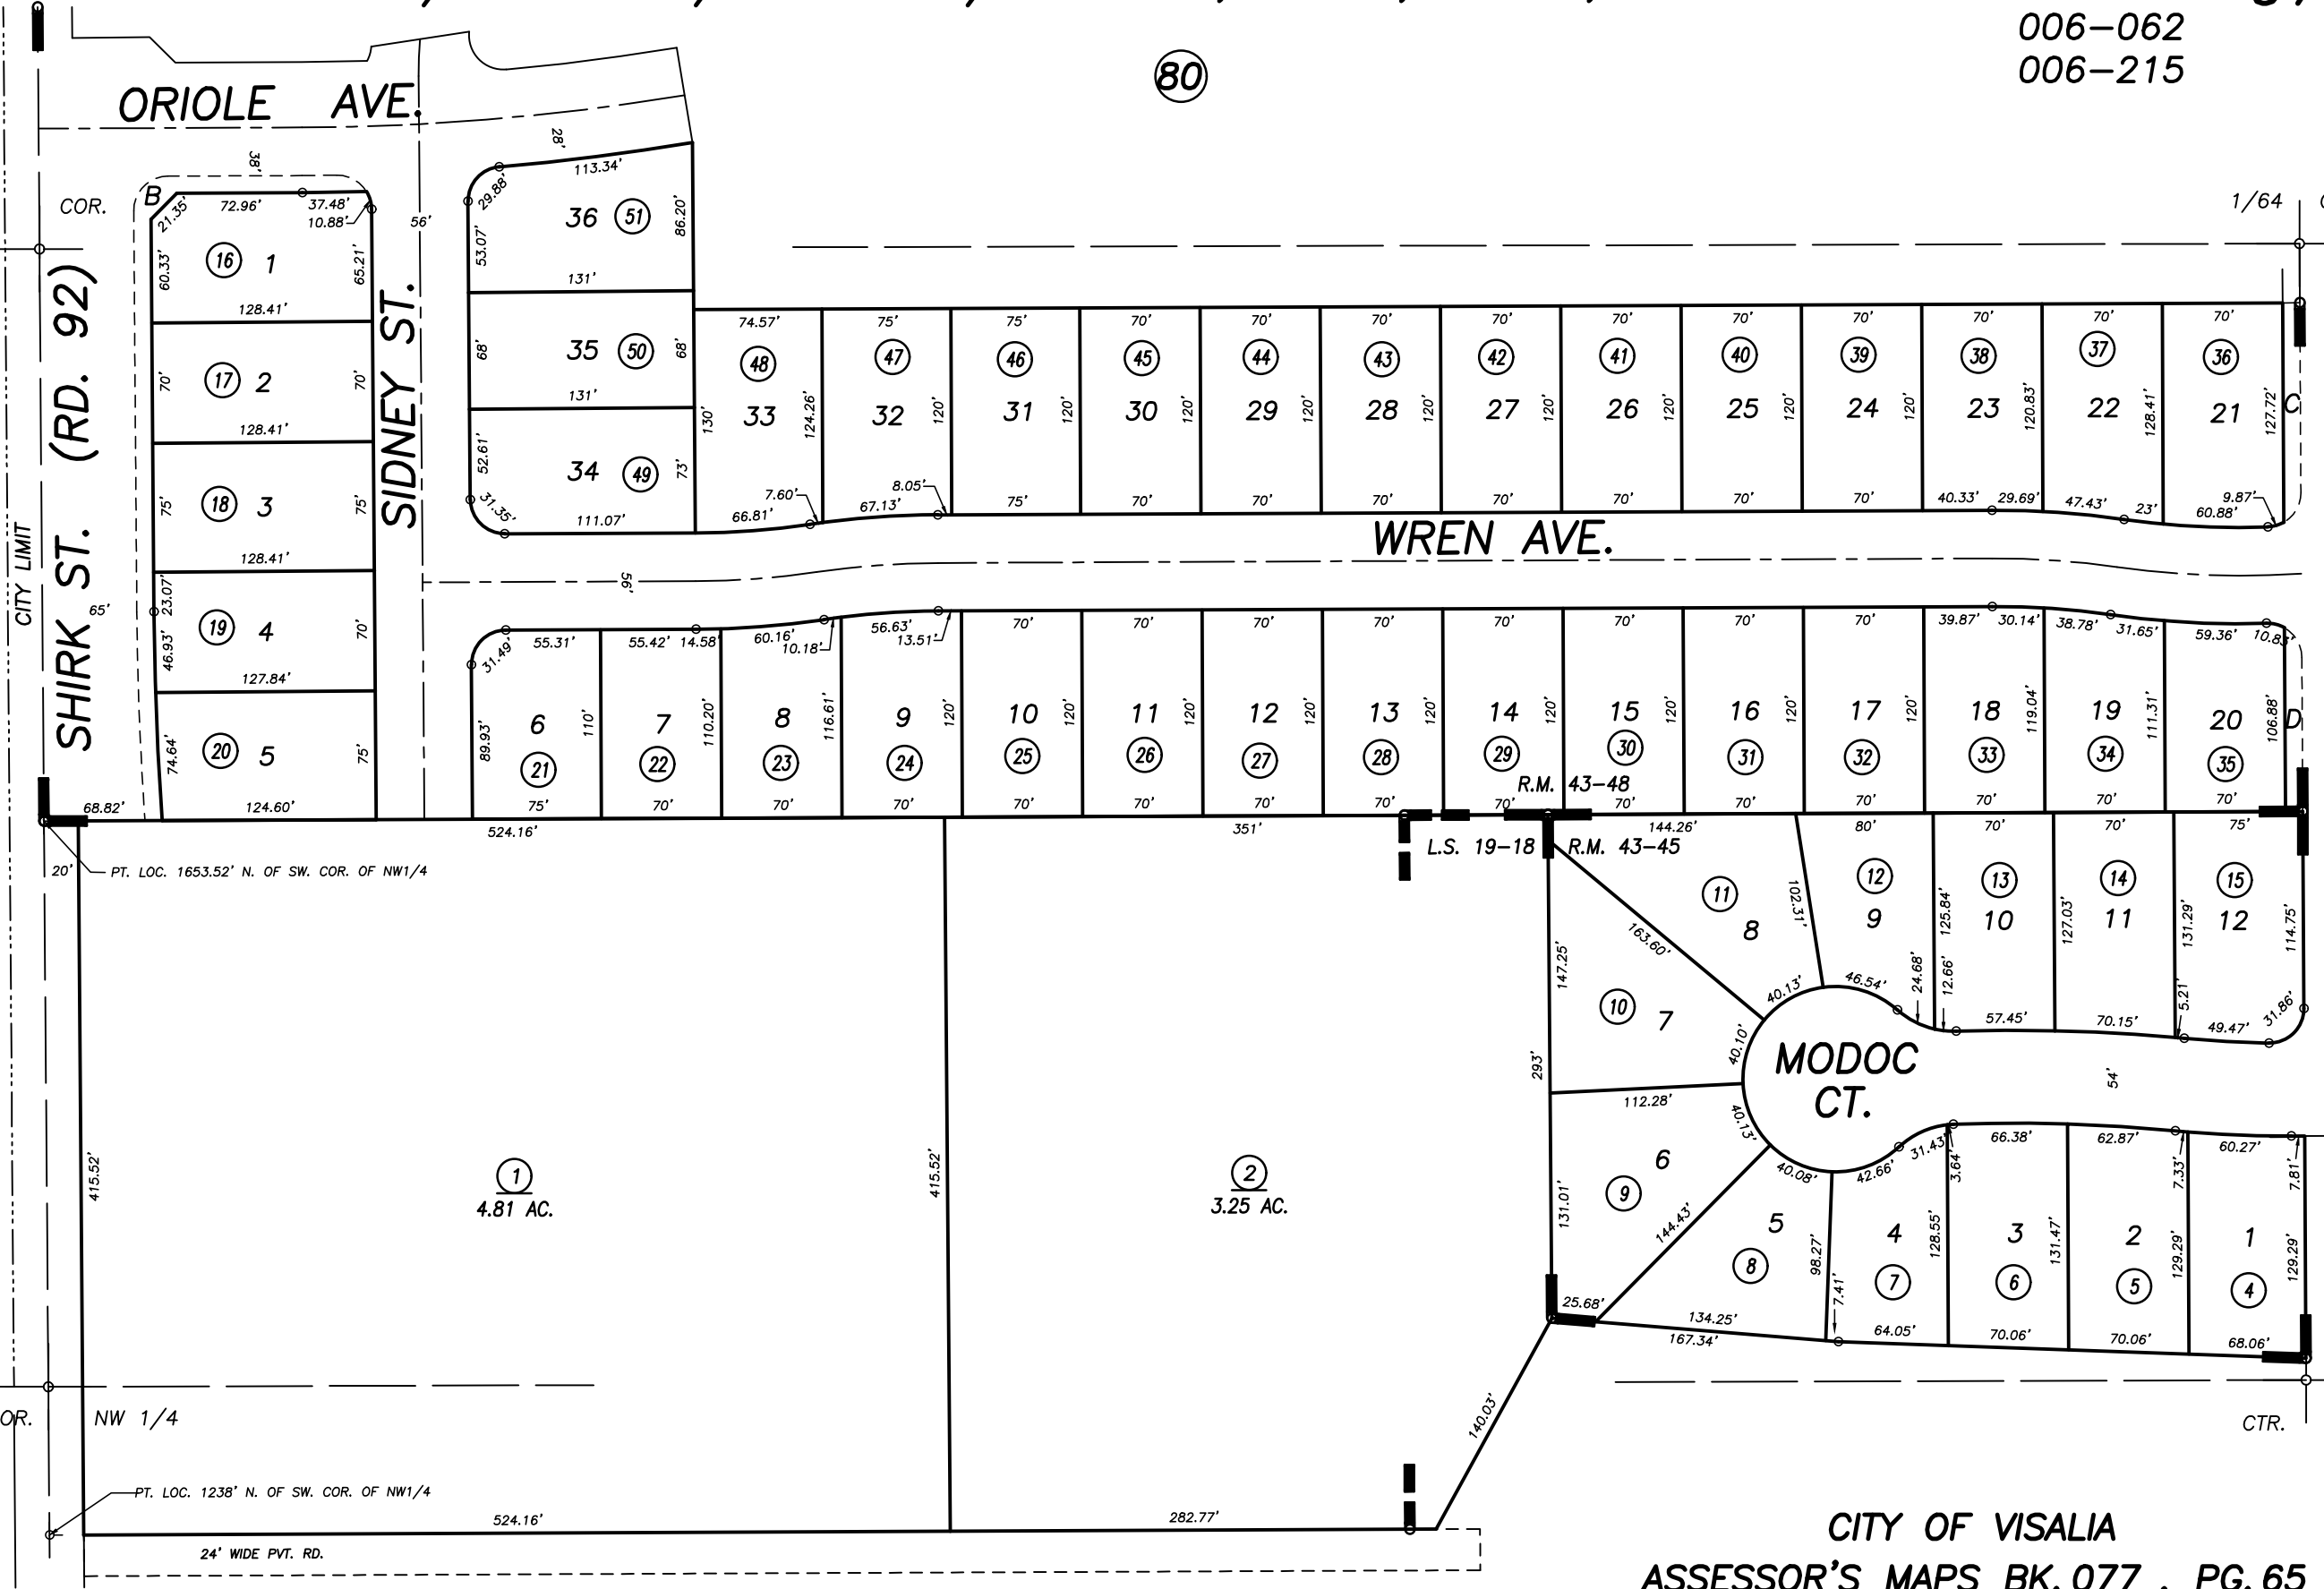

POR. RECORD OF SURVEY, L.S. 19-18
POR. PHEASANT RIDGE 2B, RM 43-45
POR. PHEASANT RIDGE UNIT NO. 7, PHASE 1, R.M. 43-48

CITY OF VISALIA
ASSESSOR'S MAPS BK. 077 , PG. 65
COUNTY OF TULARE, CALIFORNIA, U.S.A.

NOTE: Assessor's Parcel Numbers Shown in Circles (1) (123)
Assessor's Block Numbers Shown in Ellipses (1) (123)

UPDATE DENTON ST.	11/25/2015	ARL
REVISION	DATE	TECH